



F.A.U. RTE.	SECTION	COUNTY	TOTAL SHEETS	SHEET NO.
35RS-5,36RS-8	TAZEWELL		90	72
STA. TO STA.		FED. AID PROJECT		
*6717 (BUS 24) & 6713 (IL 8)				

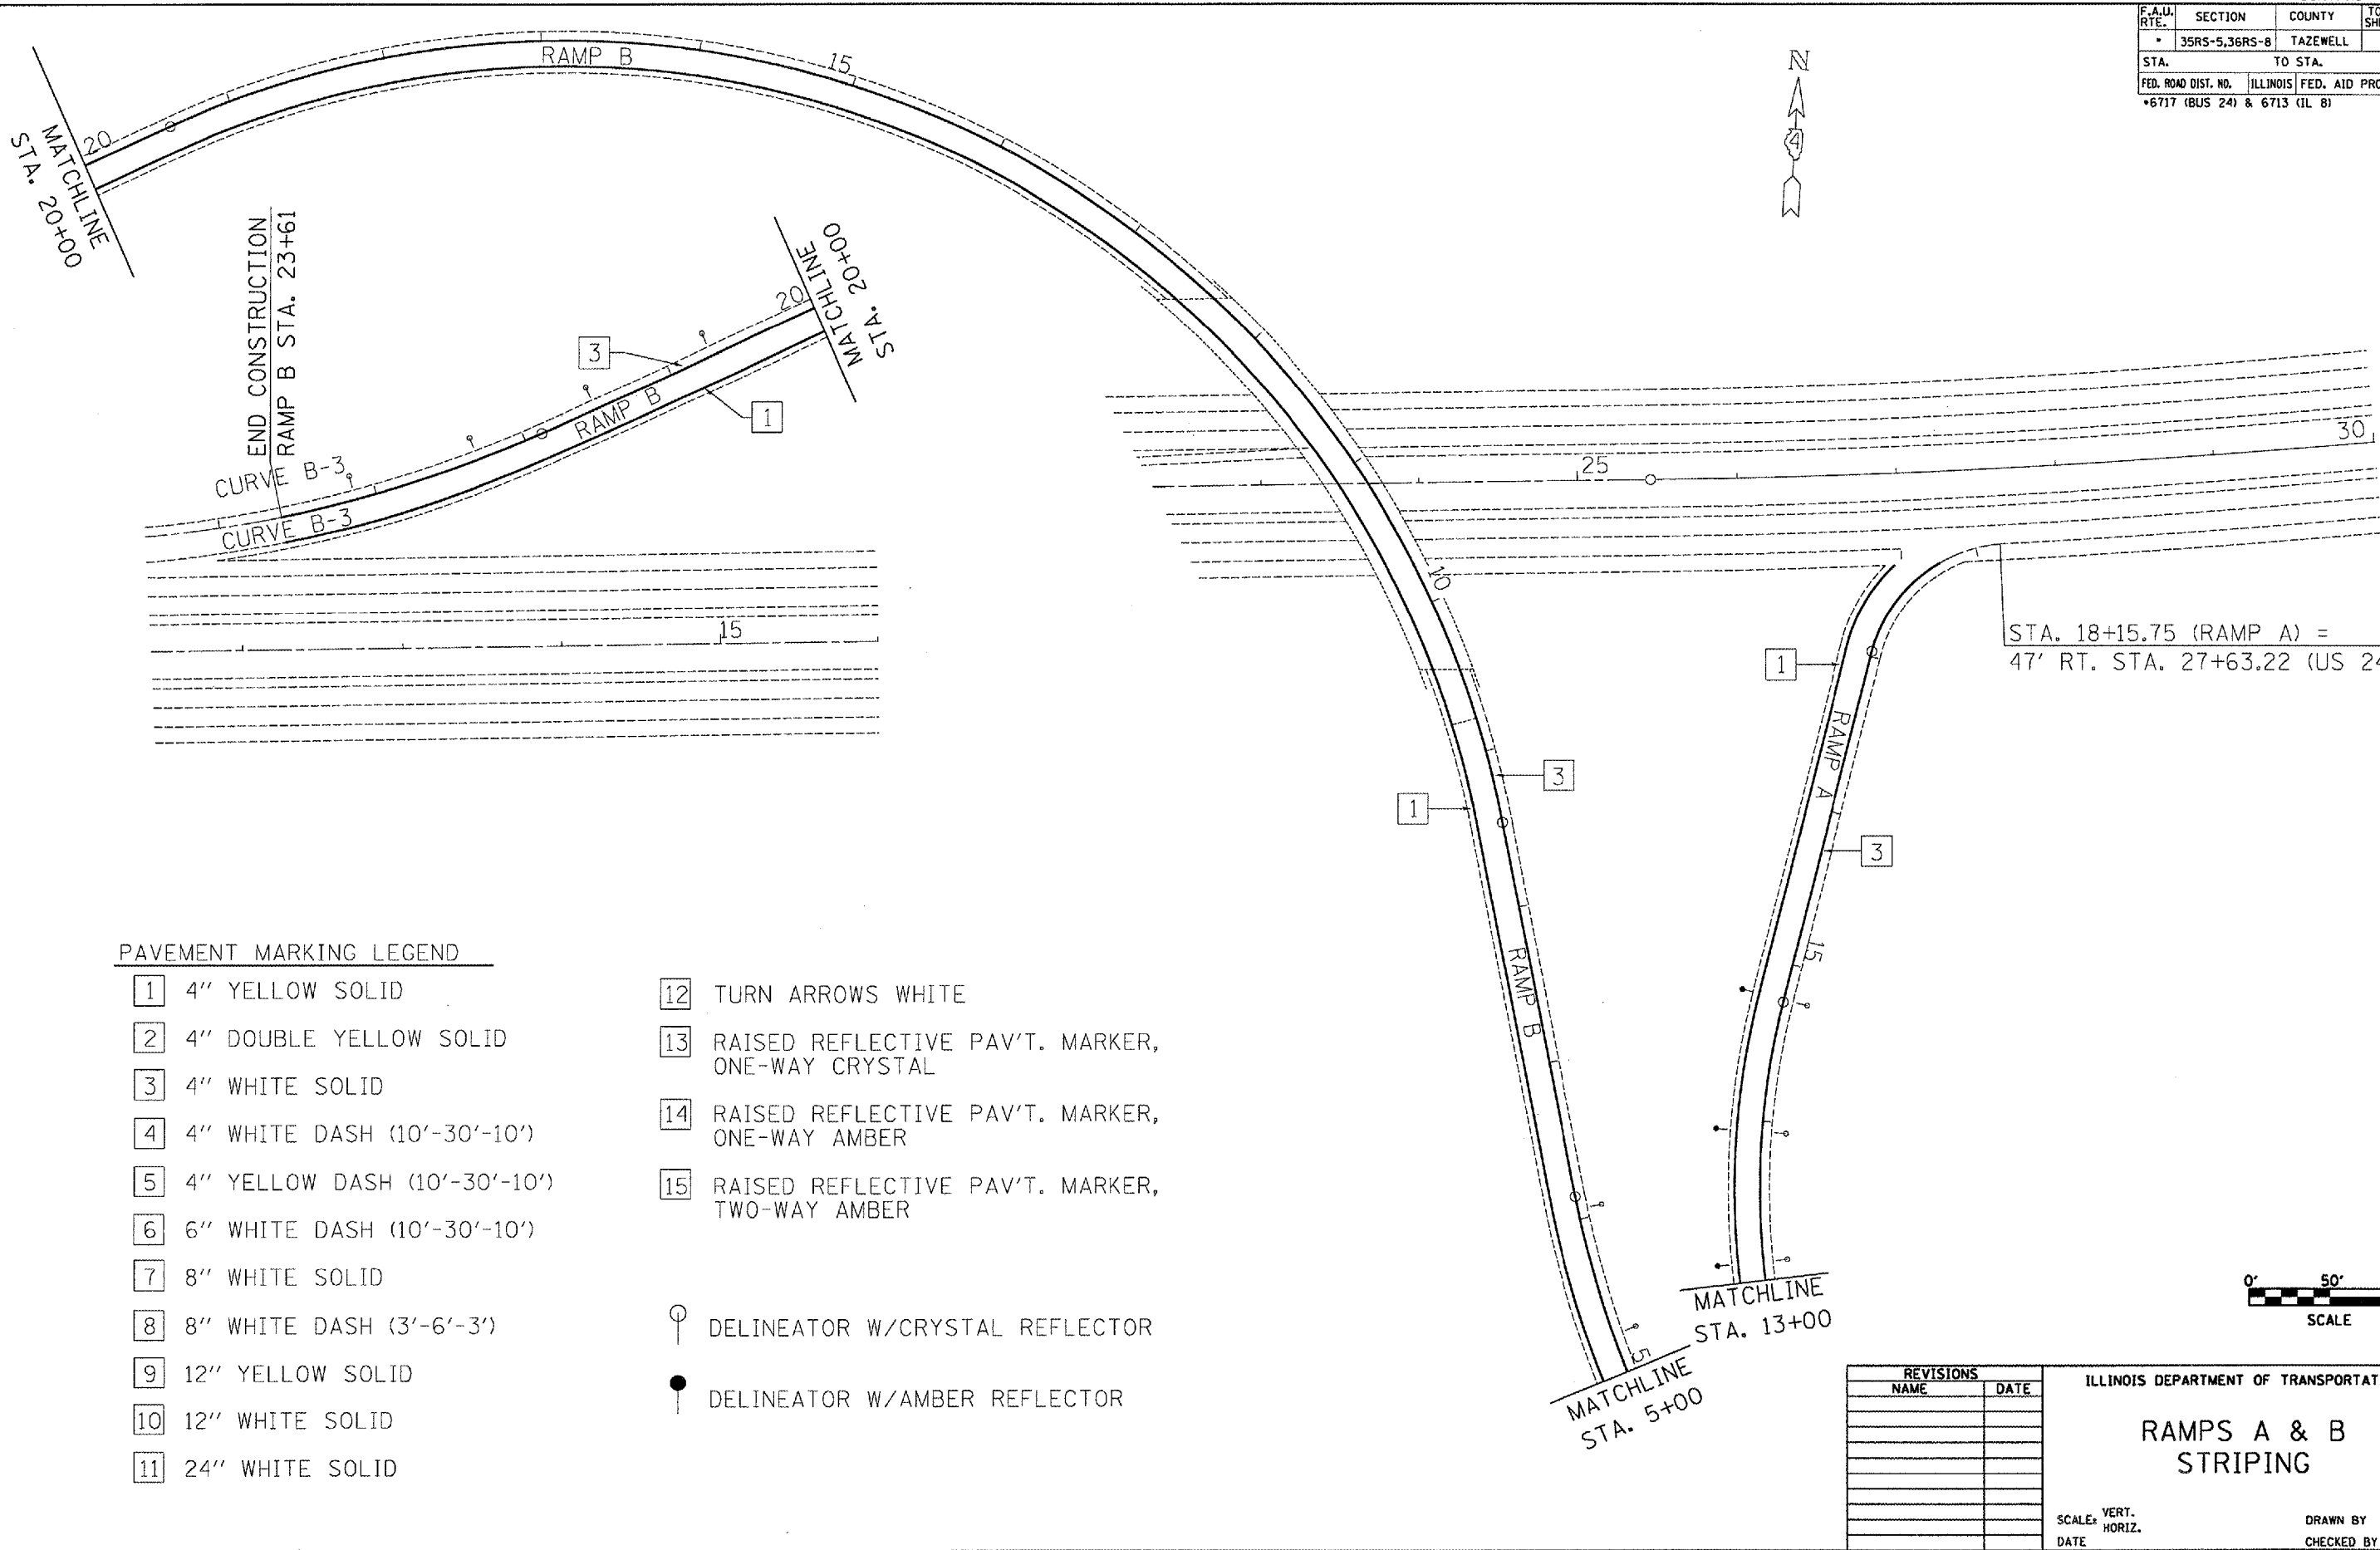

STA. 18+15.75 (RAMP A) =
47' RT. STA. 27+63.22 (US 24)

PAVEMENT MARKING LEGEND

- | | |
|----------------------------------|---|
| [1] 4" YELLOW SOLID | [12] TURN ARROWS WHITE |
| [2] 4" DOUBLE YELLOW SOLID | [13] RAISED REFLECTIVE PAV'T. MARKER, ONE-WAY CRYSTAL |
| [3] 4" WHITE SOLID | [14] RAISED REFLECTIVE PAV'T. MARKER, ONE-WAY AMBER |
| [4] 4" WHITE DASH (10'-30'-10') | [15] RAISED REFLECTIVE PAV'T. MARKER, TWO-WAY AMBER |
| [5] 4" YELLOW DASH (10'-30'-10') | |
| [6] 6" WHITE DASH (10'-30'-10') | |
| [7] 8" WHITE SOLID | ○ DELINEATOR W/CRYSTAL REFLECTOR |
| [8] 8" WHITE DASH (3'-6'-3') | ● DELINEATOR W/AMBER REFLECTOR |
| [9] 12" YELLOW SOLID | |
| [10] 12" WHITE SOLID | |
| [11] 24" WHITE SOLID | |

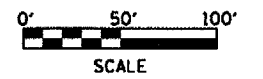

REVISIONS	
NAME	DATE

ILLINOIS DEPARTMENT OF TRANSPORTATION

RAMPS A & B STRIPING

SCALE: VERT. _____
HORIZ. _____

DRAWN BY _____
CHECKED BY _____

PLOT DATE = 4/4/2007
 FILE NAME = c:\projects\68351\consult\plan.dgn
 USER NAME = k1111111