



F.A.U. RTE.	SECTION	COUNTY	TOTAL SHEETS	SHEET NO.
35RS-5,36RS-8	TAZEWELL	90	75	
STA.		TO STA.		
FED. ROAD DIST. NO.	ILLINOIS	FED. AID PROJECT		
*6717 (BUS 24) & 6713 (IL 8)				

Turn lane and side road striping not required at this intersection. Mainline striping only.

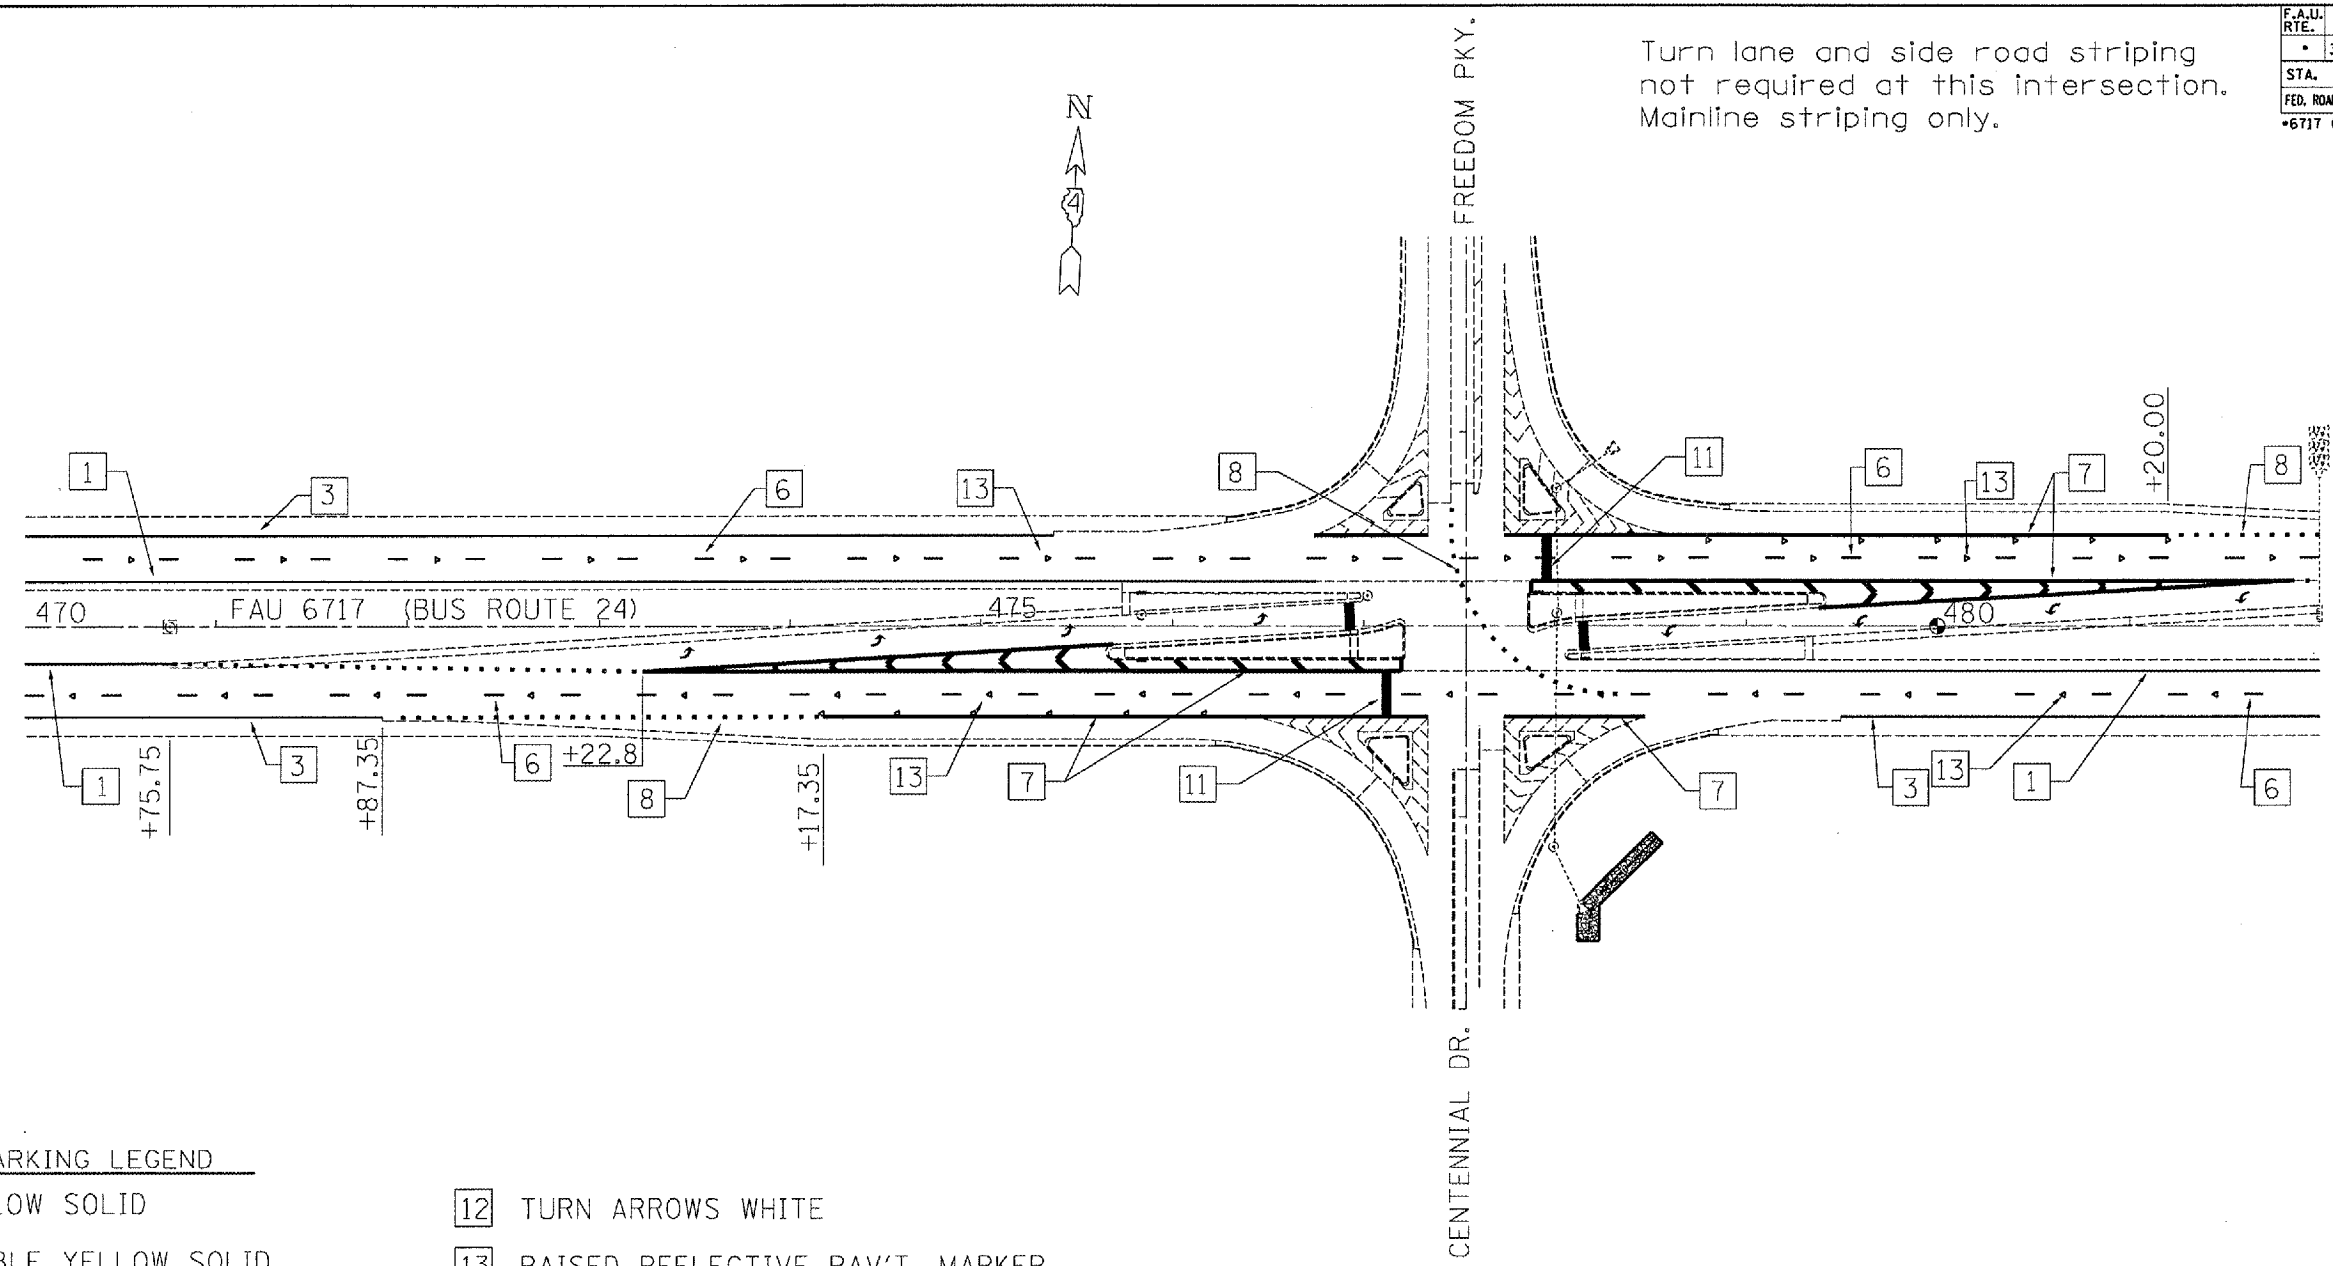

PAVEMENT MARKING LEGEND

- | | |
|--------------------------------|---|
| 1 4" YELLOW SOLID | 12 TURN ARROWS WHITE |
| 2 4" DOUBLE YELLOW SOLID | 13 RAISED REFLECTIVE PAV'T. MARKER, ONE-WAY CRYSTAL |
| 3 4" WHITE SOLID | 14 RAISED REFLECTIVE PAV'T. MARKER, ONE-WAY AMBER |
| 4 4" WHITE DASH (10'-30'-10') | 15 RAISED REFLECTIVE PAV'T. MARKER, TWO-WAY AMBER |
| 5 4" YELLOW DASH (10'-30'-10') | |
| 6 6" WHITE DASH (10'-30'-10') | ○ DELINEATOR W/CRYSTAL REFLECTOR |
| 7 8" WHITE SOLID | ● DELINEATOR W/AMBER REFLECTOR |
| 8 8" WHITE DASH (3'-6'-3') | |
| 9 12" YELLOW SOLID | |
| 10 12" WHITE SOLID | |
| 11 24" WHITE SOLID | |

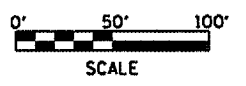

REVISIONS	
NAME	DATE

ILLINOIS DEPARTMENT OF TRANSPORTATION
CENTENNIAL DRIVE STRIPING

SCALE: VERT. _____
HORIZ. _____
DATE _____
DRAWN BY _____
CHECKED BY _____

PLOT DATE = 4/1/2007
FILE NAME = c:\projects\bus24\convent-plan.dgn
PLOT SCALE = 1/8" = 100'-0"
USER NAME = kllmakk