


F.A.L. RTE.	SECTION	COUNTY	TOTAL SHEETS	SHEET NO.
35RS-5,36RS-8	TAZEWELL	90	77	
STA.	TO STA.			
FED. ROAD DIST. NO.	ILLINOIS	FED. AID PROJECT		
+6717 (BUS 24) & 6713 (IL 8)				

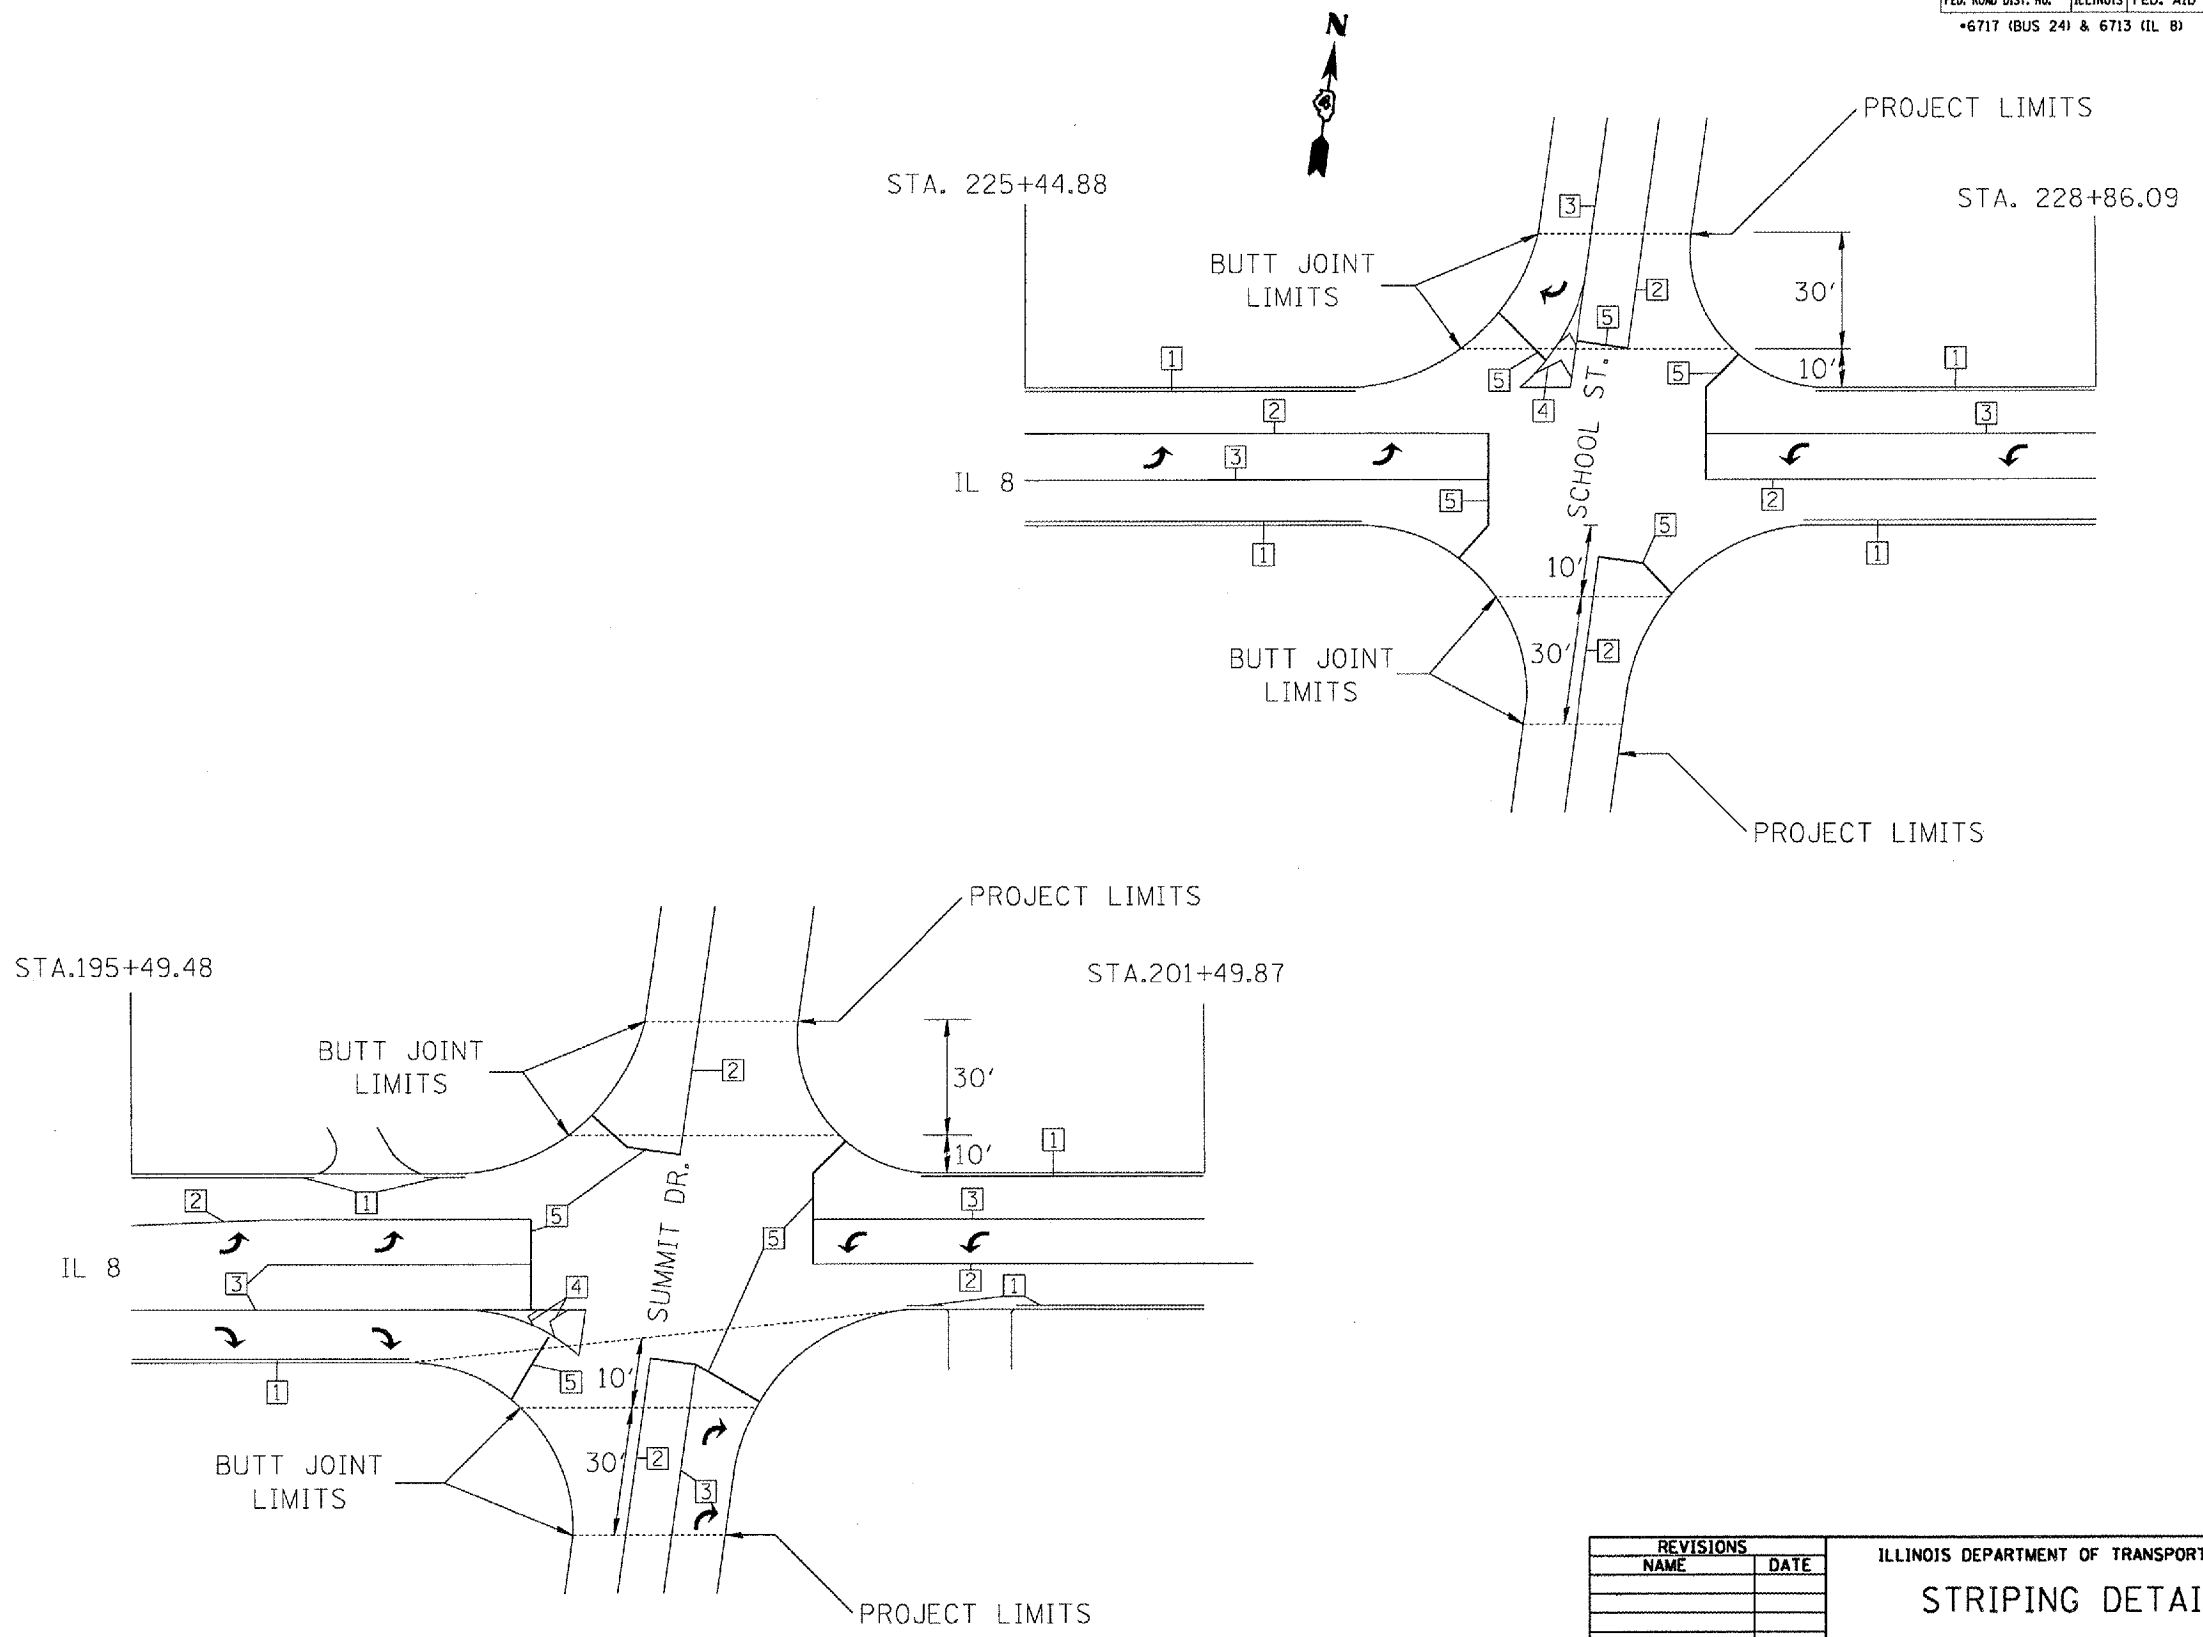

PAVEMENT MARKING LEGEND

①	4" WHITE
②	4" DOUBLE YELLOW
③	8" WHITE
④	12" WHITE
⑤	24" WHITE

REVISIONS	
NAME	DATE

ILLINOIS DEPARTMENT OF TRANSPORTATION
STRIPING DETAIL
SUMMIT DR./SCHOOL ST.

SCALE: VERT. _____
 HORIZ. _____

DATE _____

DRAWN BY _____
 CHECKED BY _____

PLOT DATE = 6/14/2007
 FILE NAME = c:\projects\sum24\connait-plan.dgn
 PLOT SCALE = 1/8"=1'-0"
 USER NAME = mjlmakk