



ROUTE NO.	SECTION	COUNTY	TOTAL SHEETS	SHEET NO.
F.A.P. 693	*	TAZEWELL	33	25
FED. ROAD DIST. NO. 4		ILLINOIS	FED. AID PROJECT	

\* (119B-3)I

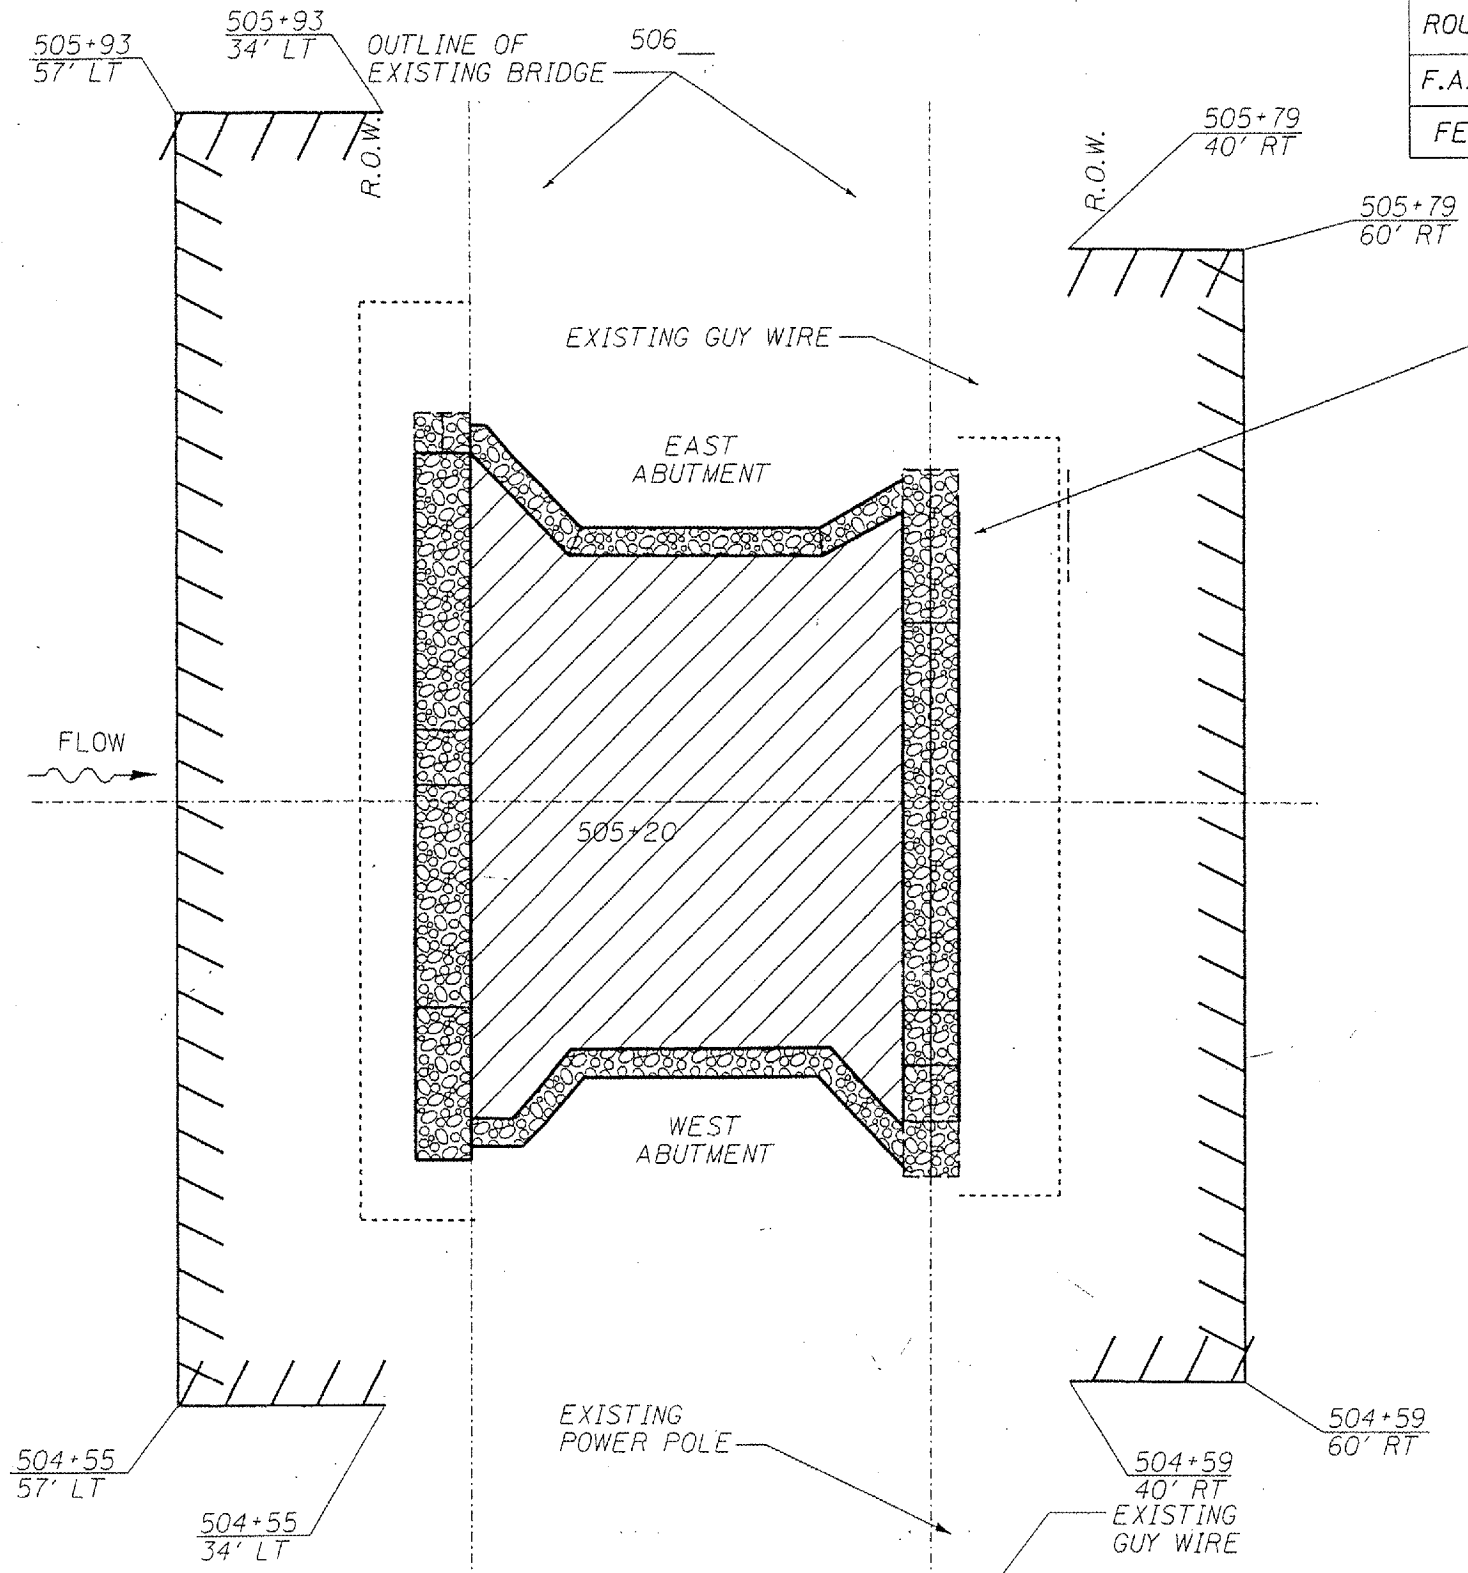

### LEGEND

- R.O.W.
- TEMPORARY EASEMENT
- CONSTRUCTION LIMITS
- CONCRETE ABUTMENT
- STREAM CENTERLINE
- TOE-WALL RIPRAP
- RIPRAP, CLASS A5
- AERIAL ELECTRIC
- POWER POLE

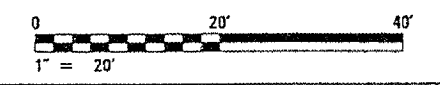

ILLINOIS DEPARTMENT OF TRANSPORTATION  
 R.O.W. PLAN  
 S.N. 090-0061  
 F.A.P. 693 (IL 9)  
 OVER PRAIRIE CREEK  
 TAZEWELL COUNTY  
 SHEET 2 OF 8  
 SCALE: 1" = 20'

F.A.P. 693