


F.A.P. RTE.	SECTION	COUNTY	TOTAL SHEETS	SHEET NO.
317	144,451RS-5, 146-1RS-7, 45-RB, RB-2, BR1	PEORIA	82	29
FED. ROAD DIST. NO. - ILLINOIS		FED. AID PROJECT		

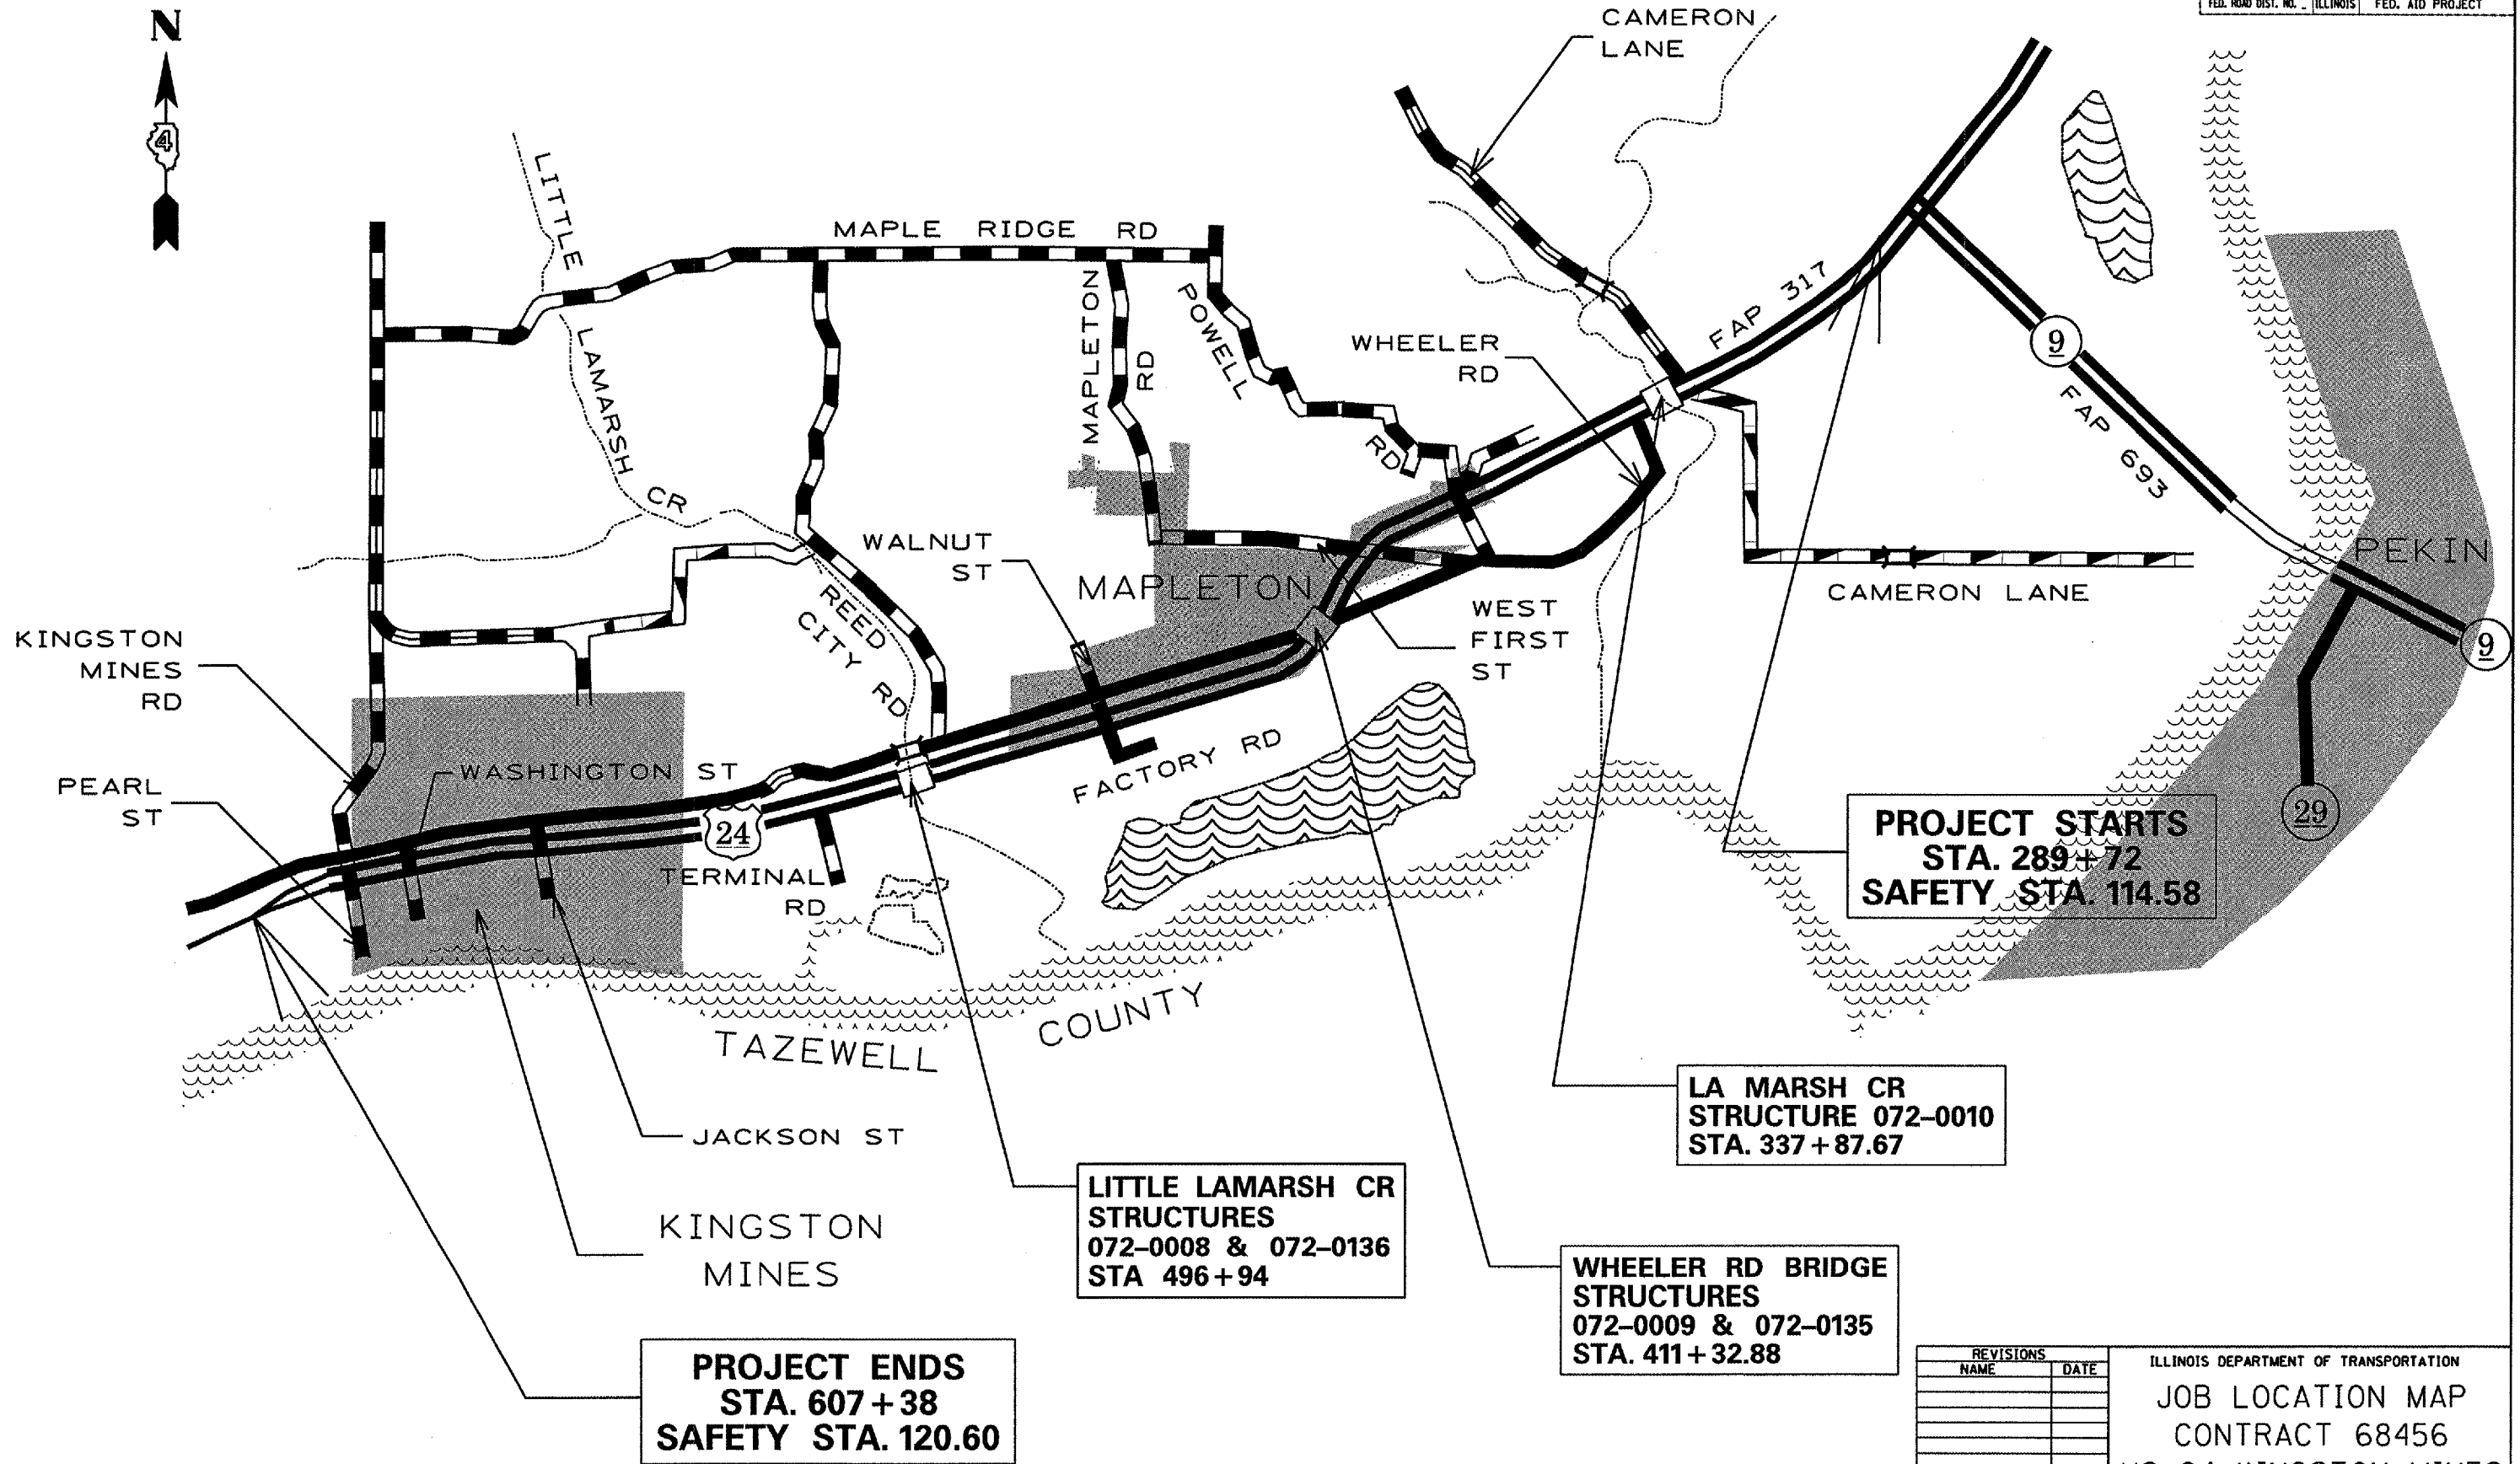

REVISIONS	
NAME	DATE

ILLINOIS DEPARTMENT OF TRANSPORTATION
JOB LOCATION MAP
 CONTRACT 68456
 US 24 KINGSTON MINES
 DRAWN BY _____
 CHECKED BY _____
 DATE _____

PLOT DATE = 06-07-06
 FILE NAME = 072-0000-0000-0000.dwg