



| F.A.P. RTE.                  | SECTION   | COUNTY | TOTAL SHEETS     | SHEET NO. |
|------------------------------|---|--------|------------------|-----------|
| 317                          | 44-45(RS-5,<br>146-1(RS-7,<br>45-1(RB,RD-2,BR)) | PEORIA | 82               | 38        |
| FED. ROAD DIST. NO. ILLINOIS |   |        | FED. AID PROJECT |           |

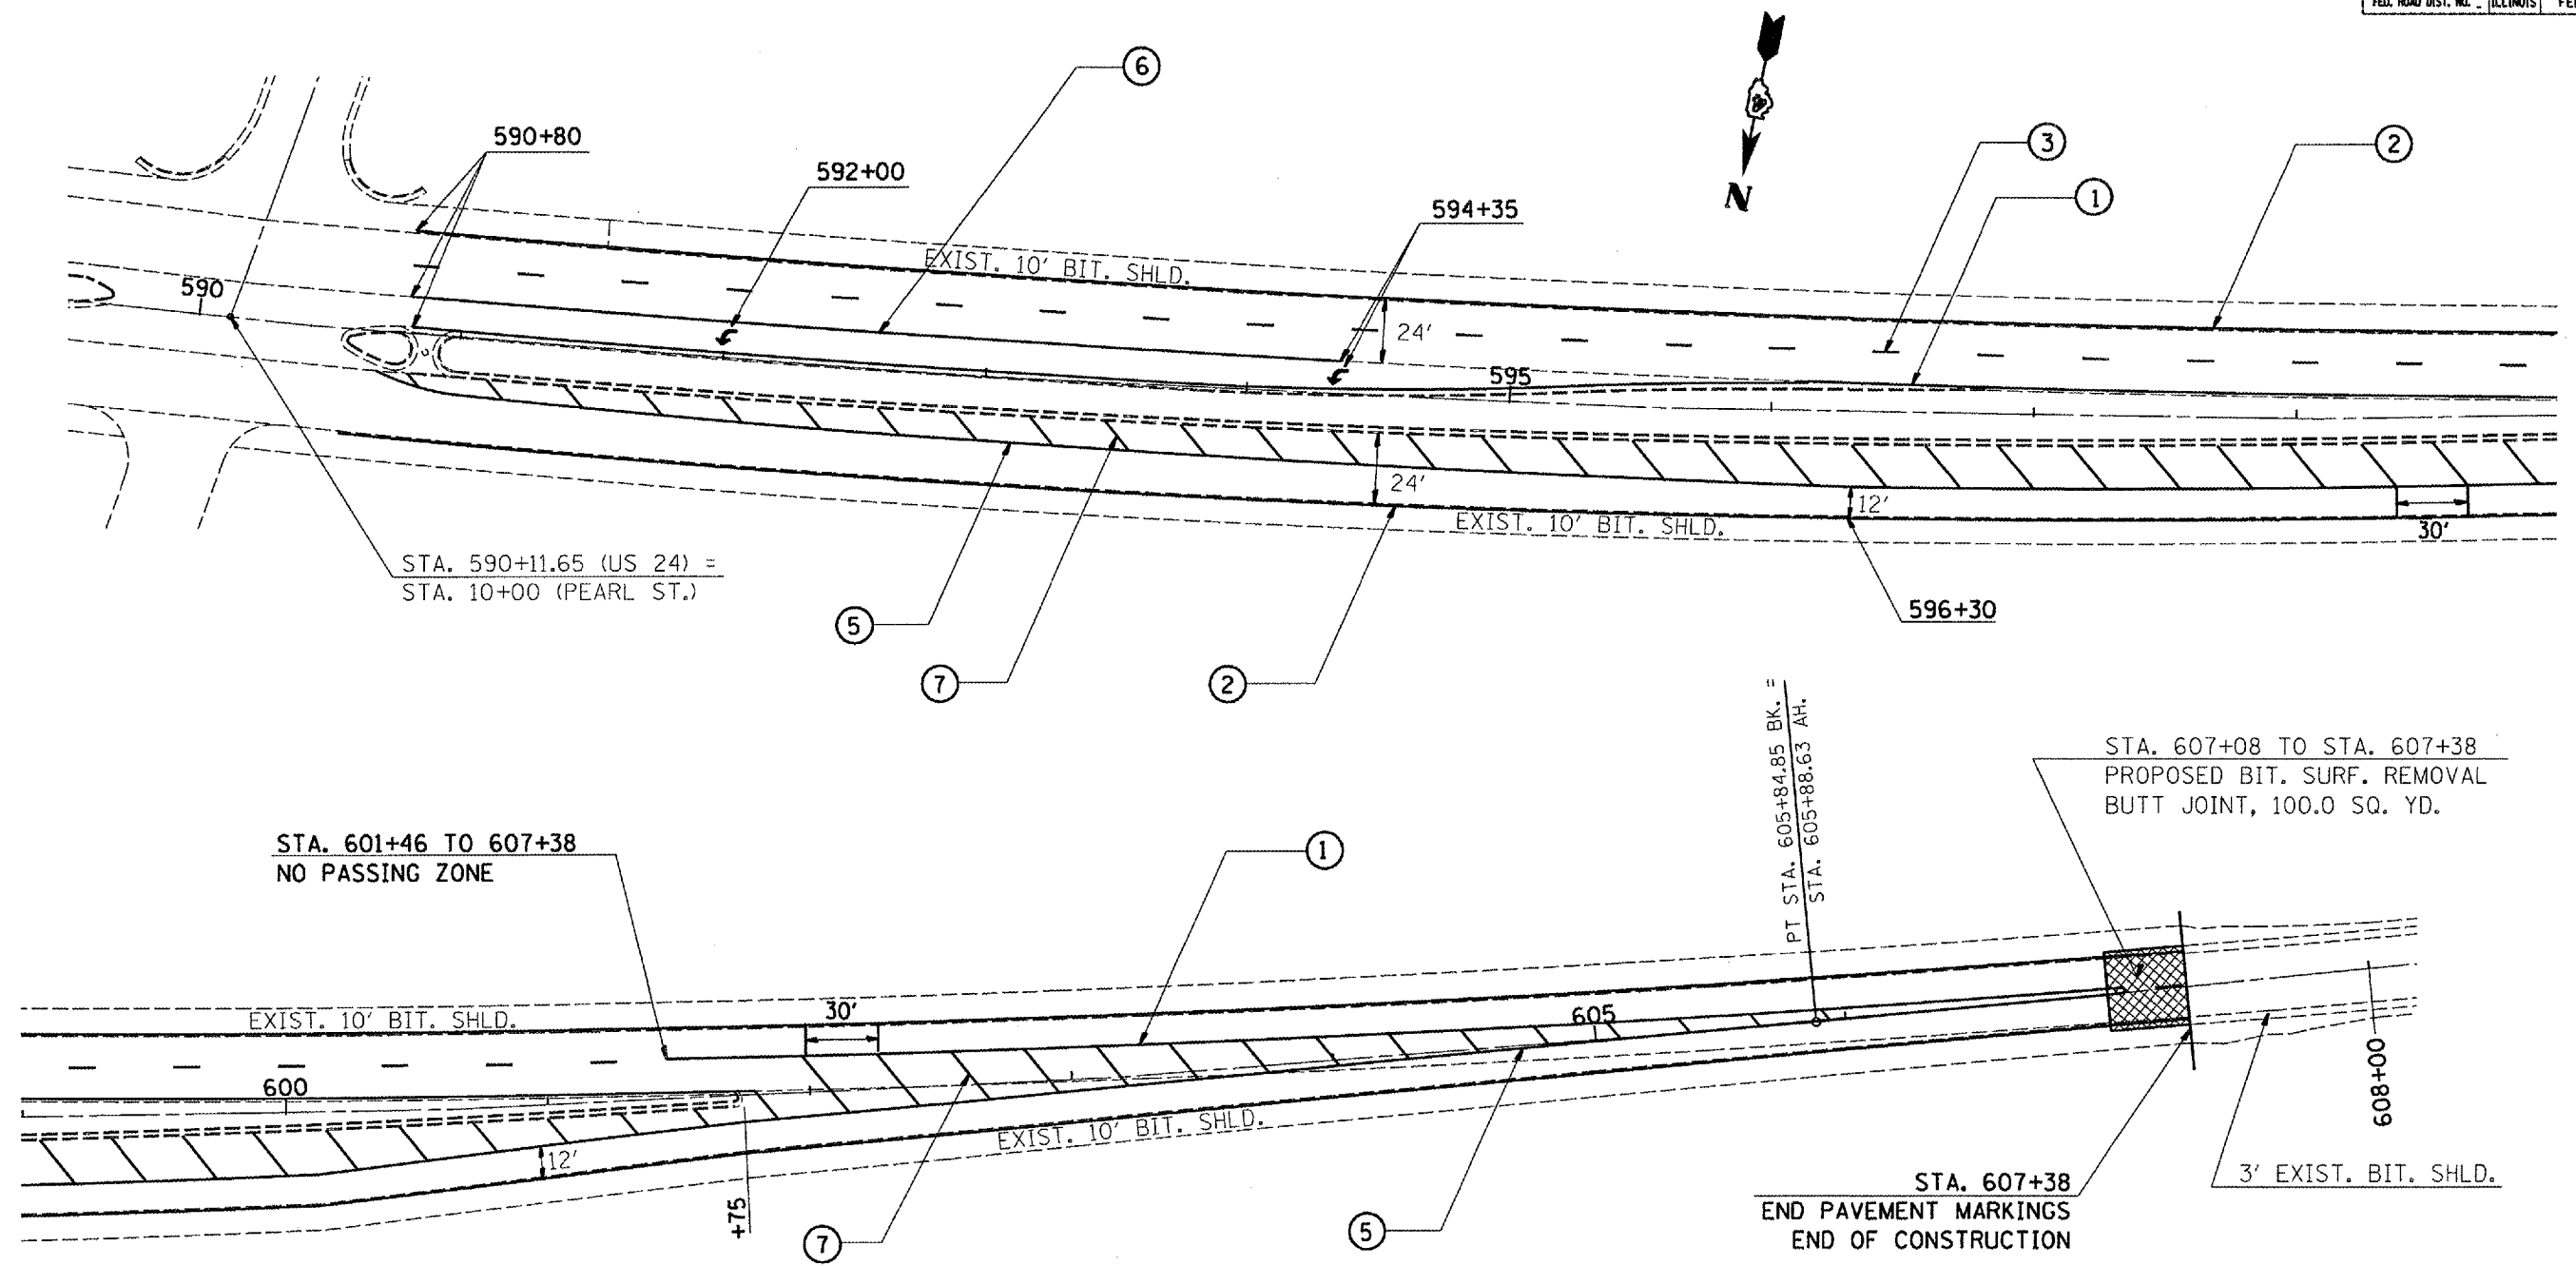

**LEGEND**

- |                      |                      |
|----------------------|----------------------|
| ① 4" YELLOW          | ⑦ 12" YELLOW         |
| ② 4" WHITE           | ⑧ 12" WHITE          |
| ③ 6" WHITE SKIP DASH | ⑨ 8' TURN ARROW      |
| ④ 24" WHITE          | ⑩ 6" YELLOW          |
| ⑤ DOUBLE 4" YELLOW   | ⑪ 6" WHITE           |
| ⑥ 8" WHITE           | ⑫ 8" WHITE SKIP DASH |

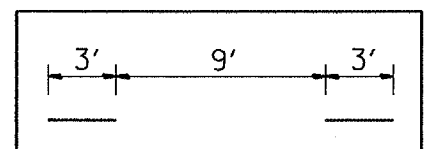

ILLINOIS DEPARTMENT OF TRANSPORTATION  
**PAVEMENT MARKING DETAIL**  
 PROJECT TERMINI  
 KINGSTON MINES

DATE \_\_\_\_\_ DRAWN BY \_\_\_\_\_ CHECKED BY \_\_\_\_\_