



CONTRACT NO. 68456				
F.A.P. RTE.	SECTION	COUNTY	TOTAL SHEETS	SHEET NO.
317	(45BR)	PEORIA	82	45
STA.		TO STA.		FED. AID PROJECT


SHEET NO. 3  
OF 12 SHEETS

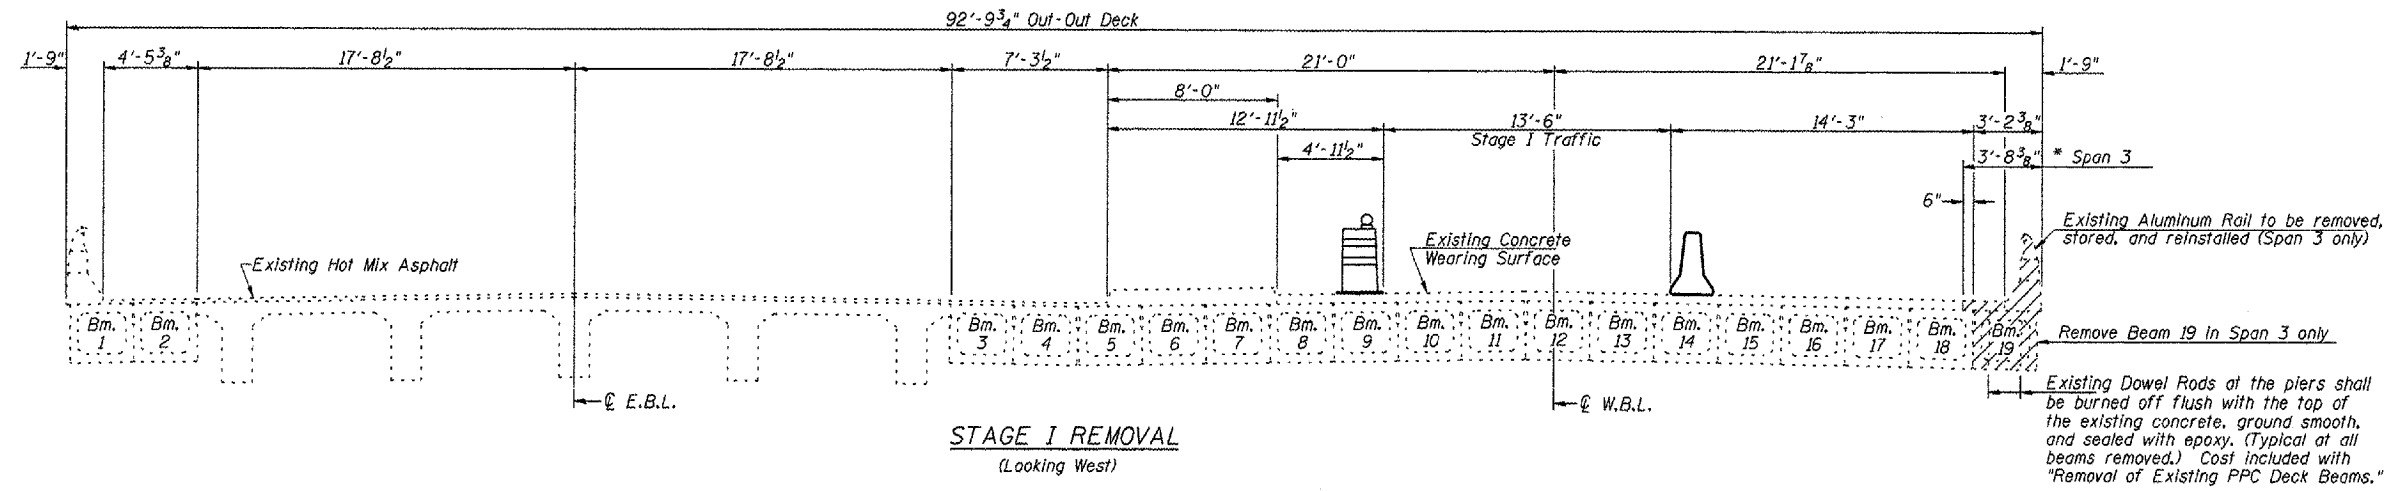

**STAGE I REMOVAL**  
(Looking West)

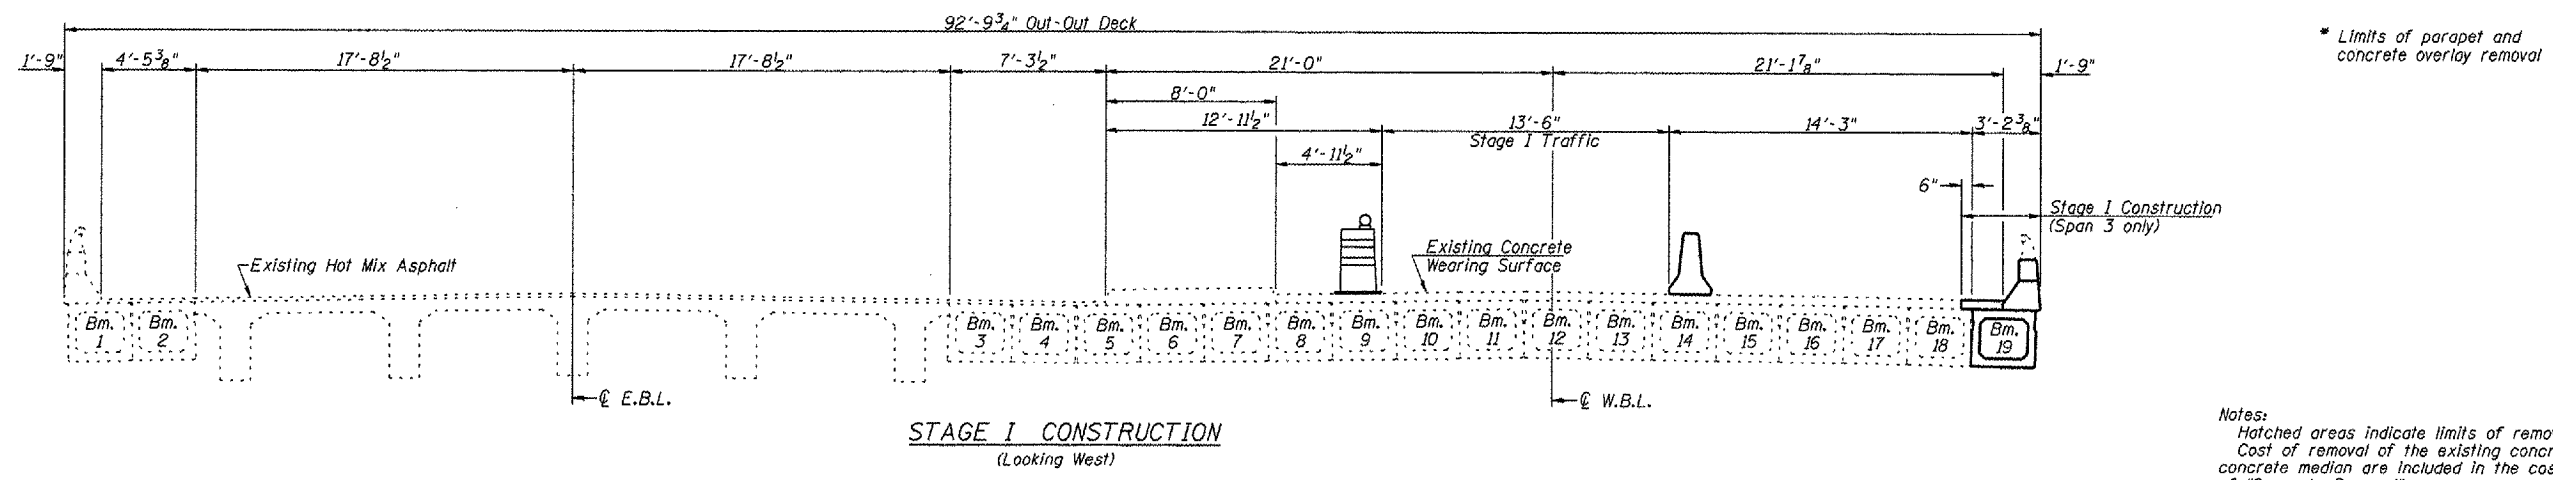

**STAGE I CONSTRUCTION**  
(Looking West)

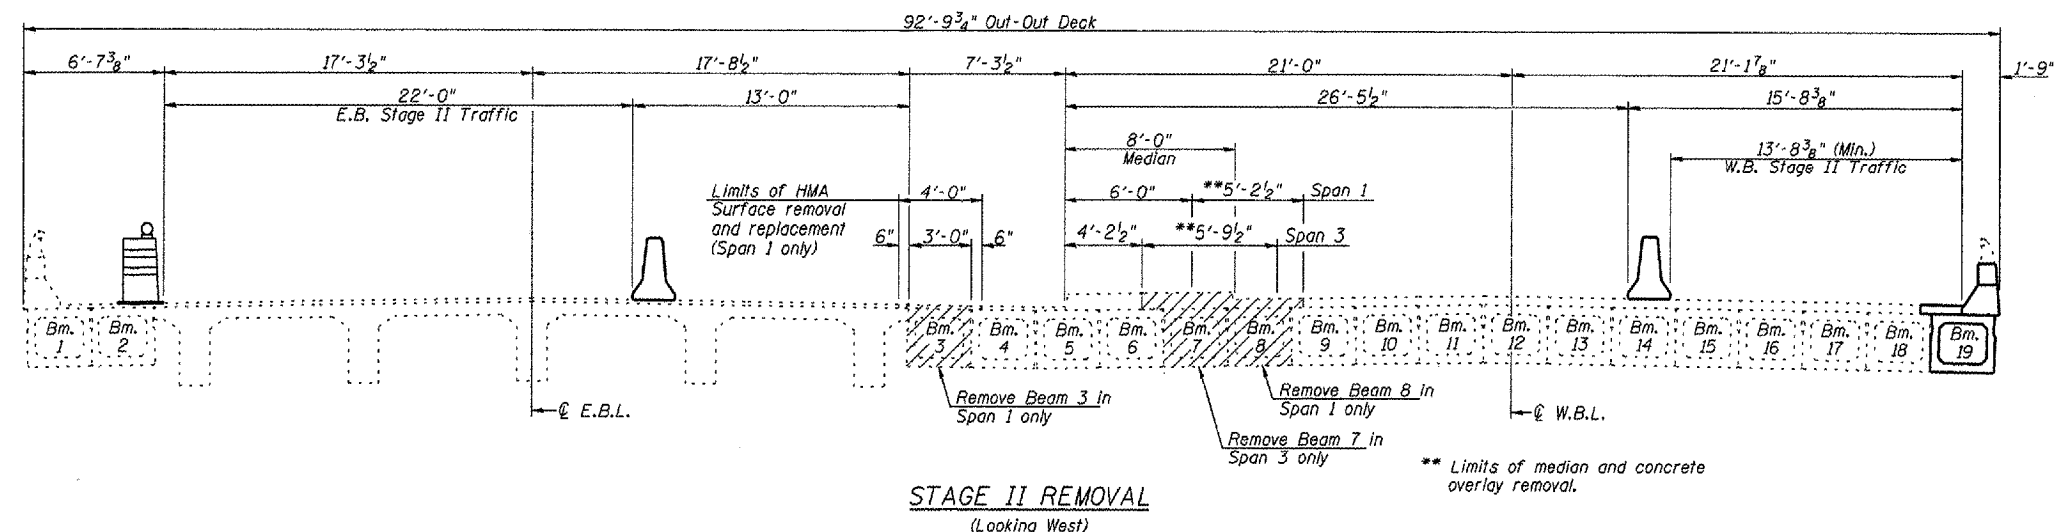

**STAGE II REMOVAL**  
(Looking West)

Notes:  
Hatched areas indicate limits of removal.  
Cost of removal of the existing concrete parapet and concrete median are included in the cost of "Concrete Removal".  
Cost of removal of the existing concrete and HMA wearing surfaces included in the cost of "Removal of Existing PPC Deck Beams."  
For quantity of Temporary Barrier see Roadway Plans.

**STAGING DETAILS**  
**U.S. RTE. 24 / IL RTE. 9**  
**OVER LAMARSH CREEK**  
**F.A.P. RTE. 317 - SECTION (45BR)**  
**PEORIA COUNTY**  
**STA. 337+87.67**  
**S.N. 072-0010**

PLT DATE = #DATE#  
FILE NAME = #FILE#