
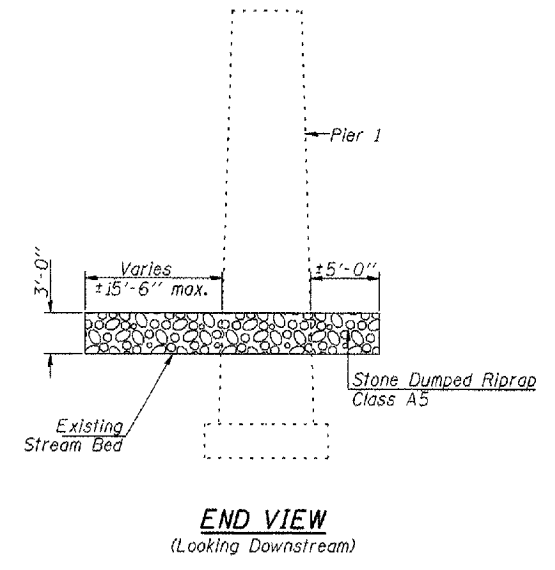
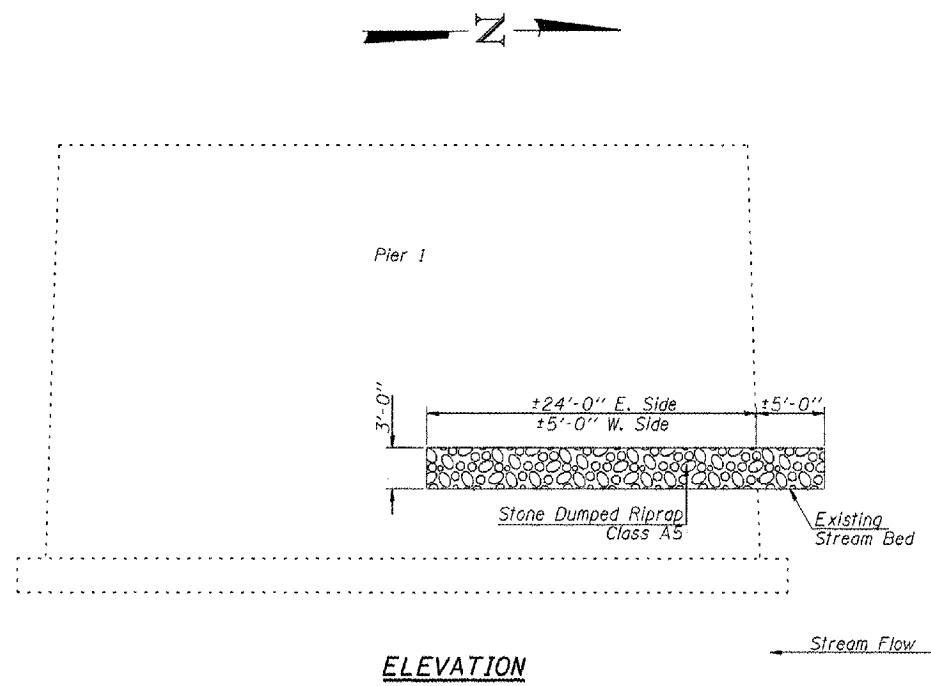


CONTRACT NO. 68456				
F.A.P. RTE.	SECTION	COUNTY	TOTAL SHEETS	NO.
317	(45BR)	PEORIA	82	54
STA.		TO STA.		
FED. ROAD DIST. NO.		ILLINOIS	FED. AID PROJECT	

SHEET NO. 12
OF 12 SHEETS

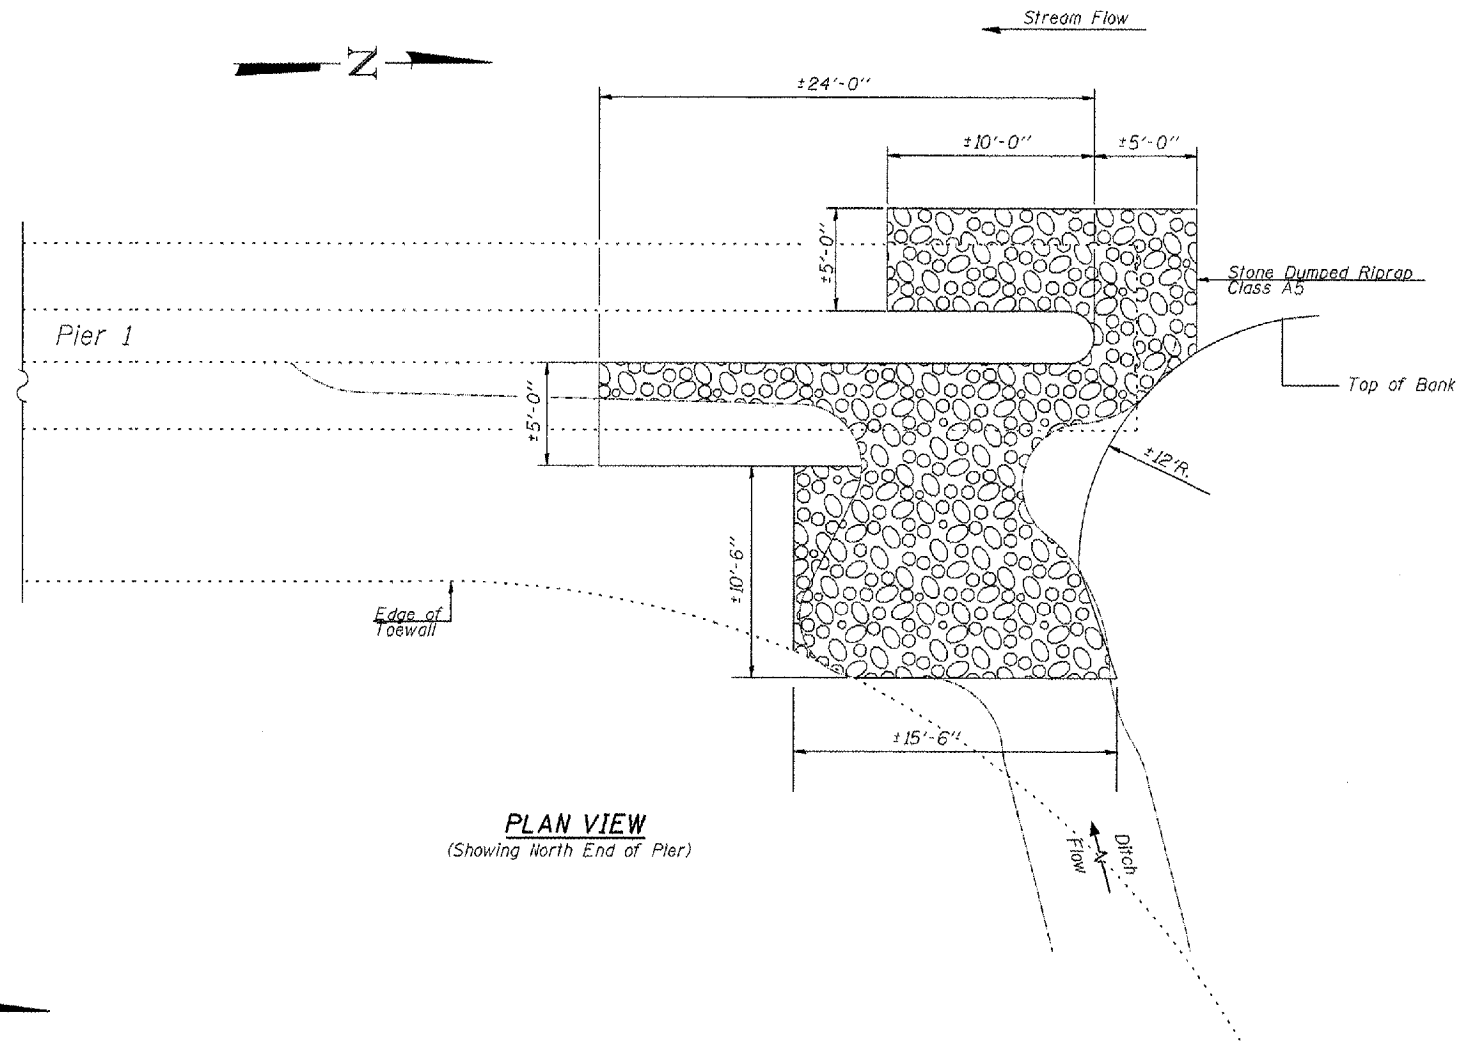

BILL OF MATERIAL

Stone Dumped Riprap, Class A5	Ton	70
-------------------------------	-----	----

SCOUR PROTECTION PLAN
U.S. RTE. 24 / IL RTE. 9
OVER LAMARSH CREEK
F.A.P. RTE. 317 - SECTION (45BR)
PEORIA COUNTY
STA. 337+87.67
S.N. 072-0010

PLAT DATE = 8/07/05
FILE NAME = #FILES#