
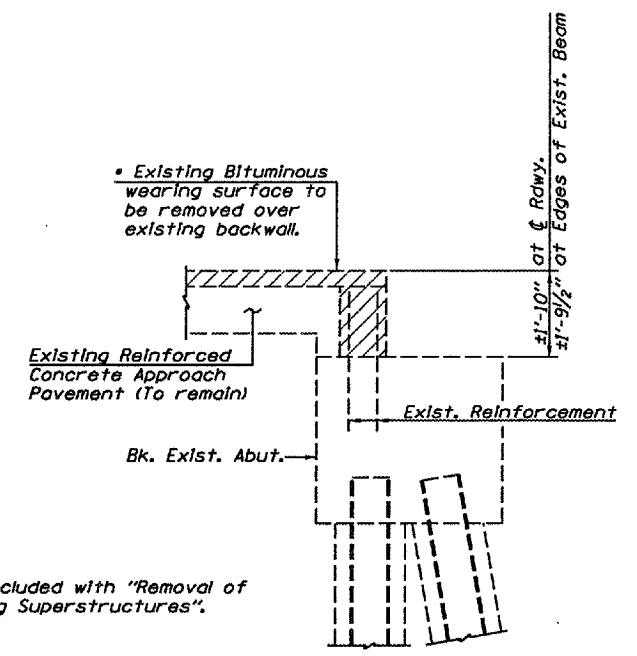
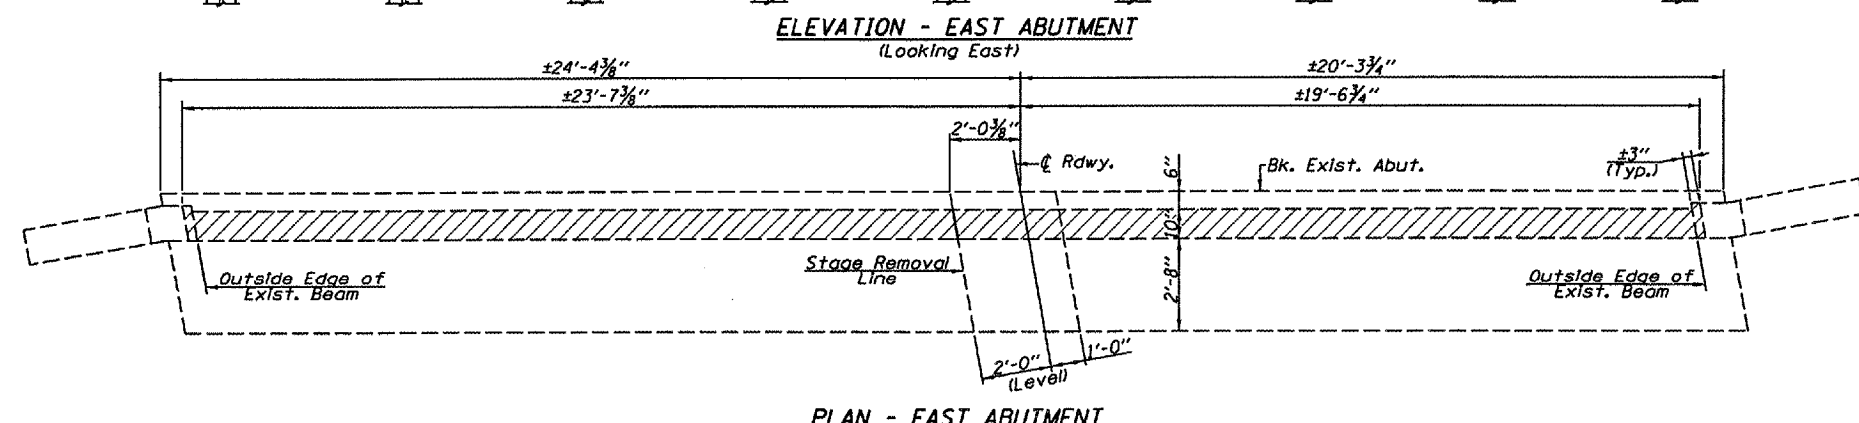
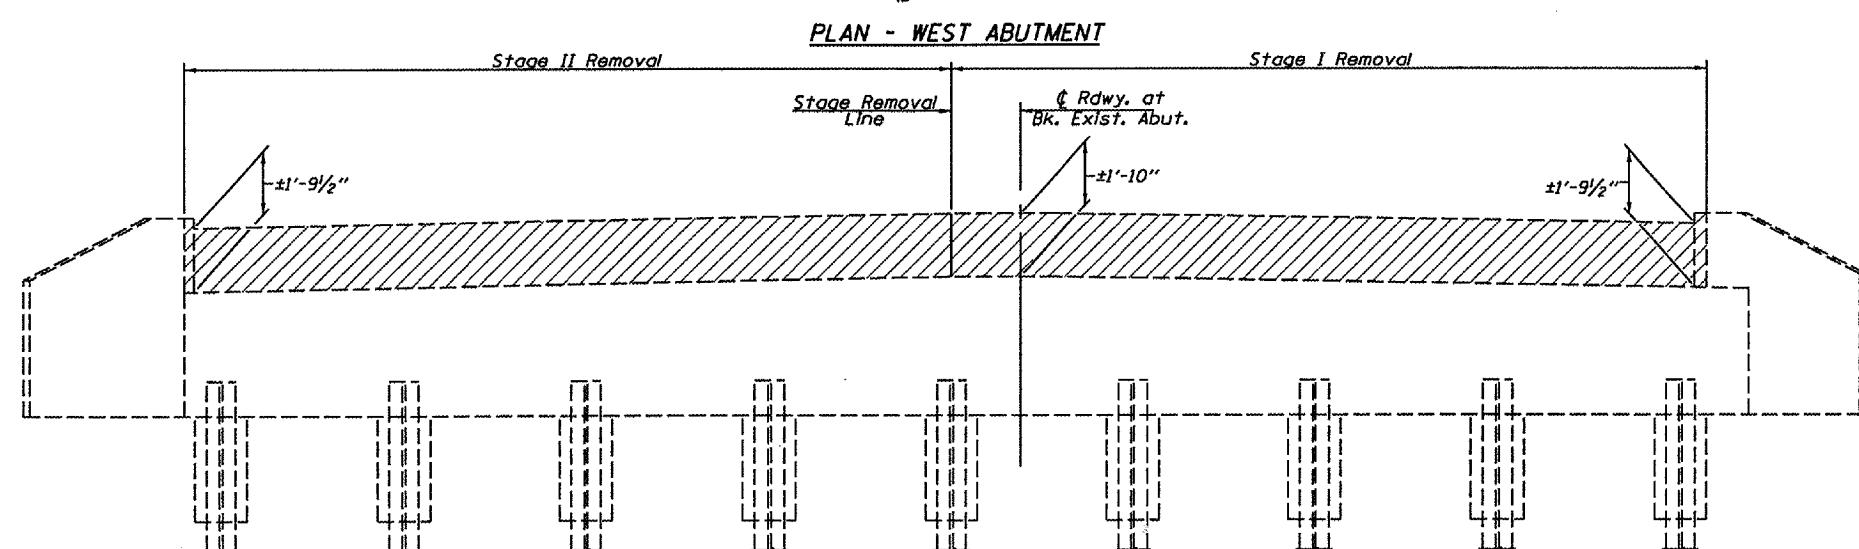
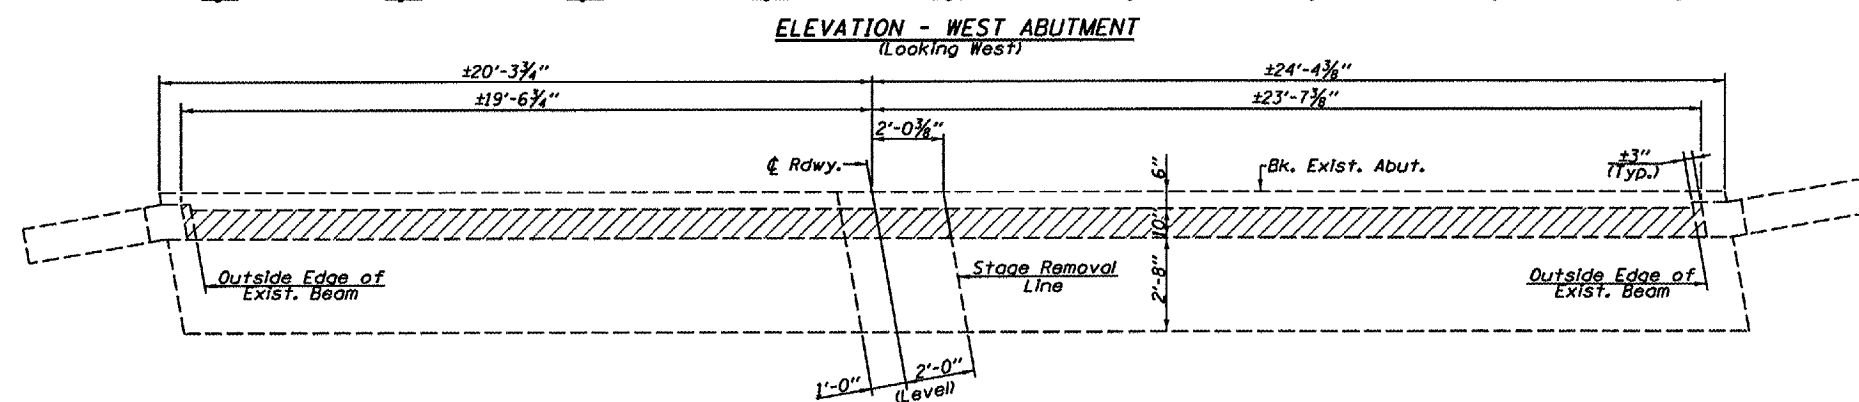


ROUTE NO.	SECTION	COUNTY	TOTAL SHEETS	SHEET NO.
F.A.P. 317	(45-RBII-1)	PEORIA	82	65
FED. ROAD DIST. NO.	ILLINOIS	FED. AID PROJECT		

SHEET NO. 9
OF 14 SHEETS

CONTRACT NO. 68456

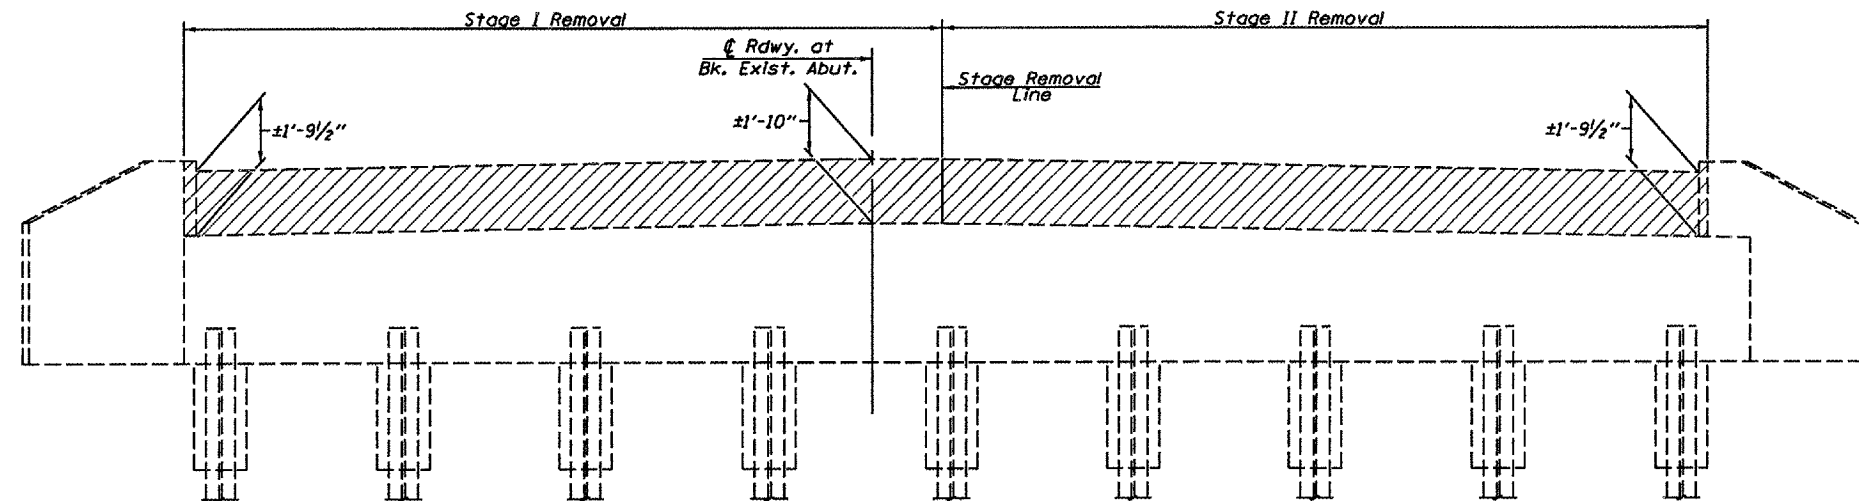

* Cost Included with "Removal of Existing Superstructures".

Notes: Existing vertical reinforcing steel to be cleaned, straightened, cut (if required) and incorporated into new construction. Damaged reinforcing steel shall be replaced or removed as directed by the Engineer. Cost included with "Concrete Removal". Removal of existing joint system is included in the cost of "Concrete Removal".

BILL OF MATERIAL

ITEM	UNIT	QUANTITY
Concrete Removal	Cu. Yd.	5.5

LEGEND
 - Indicates Concrete Removal

ABUTMENT CONCRETE REMOVAL
 U.S. ROUTE 24 OVER
 LITTLE LOMARSH CREEK
 F.A.P. RTE. 317 - SECTION (45-RBII-1)
 PEORIA COUNTY
 STA. 496+86.55
 S.N. 072-0136

FILE NAME: STRUCTURE PLANS (REV. 2/1/07)