


F.A.P. RTE.	SECTION	COUNTY	TOTAL SHEETS	SHEET NO.
317	(44,45) RS-5, (46-1) RS-7, 45-IRB, RB-2, BR11	PEORIA	82	71

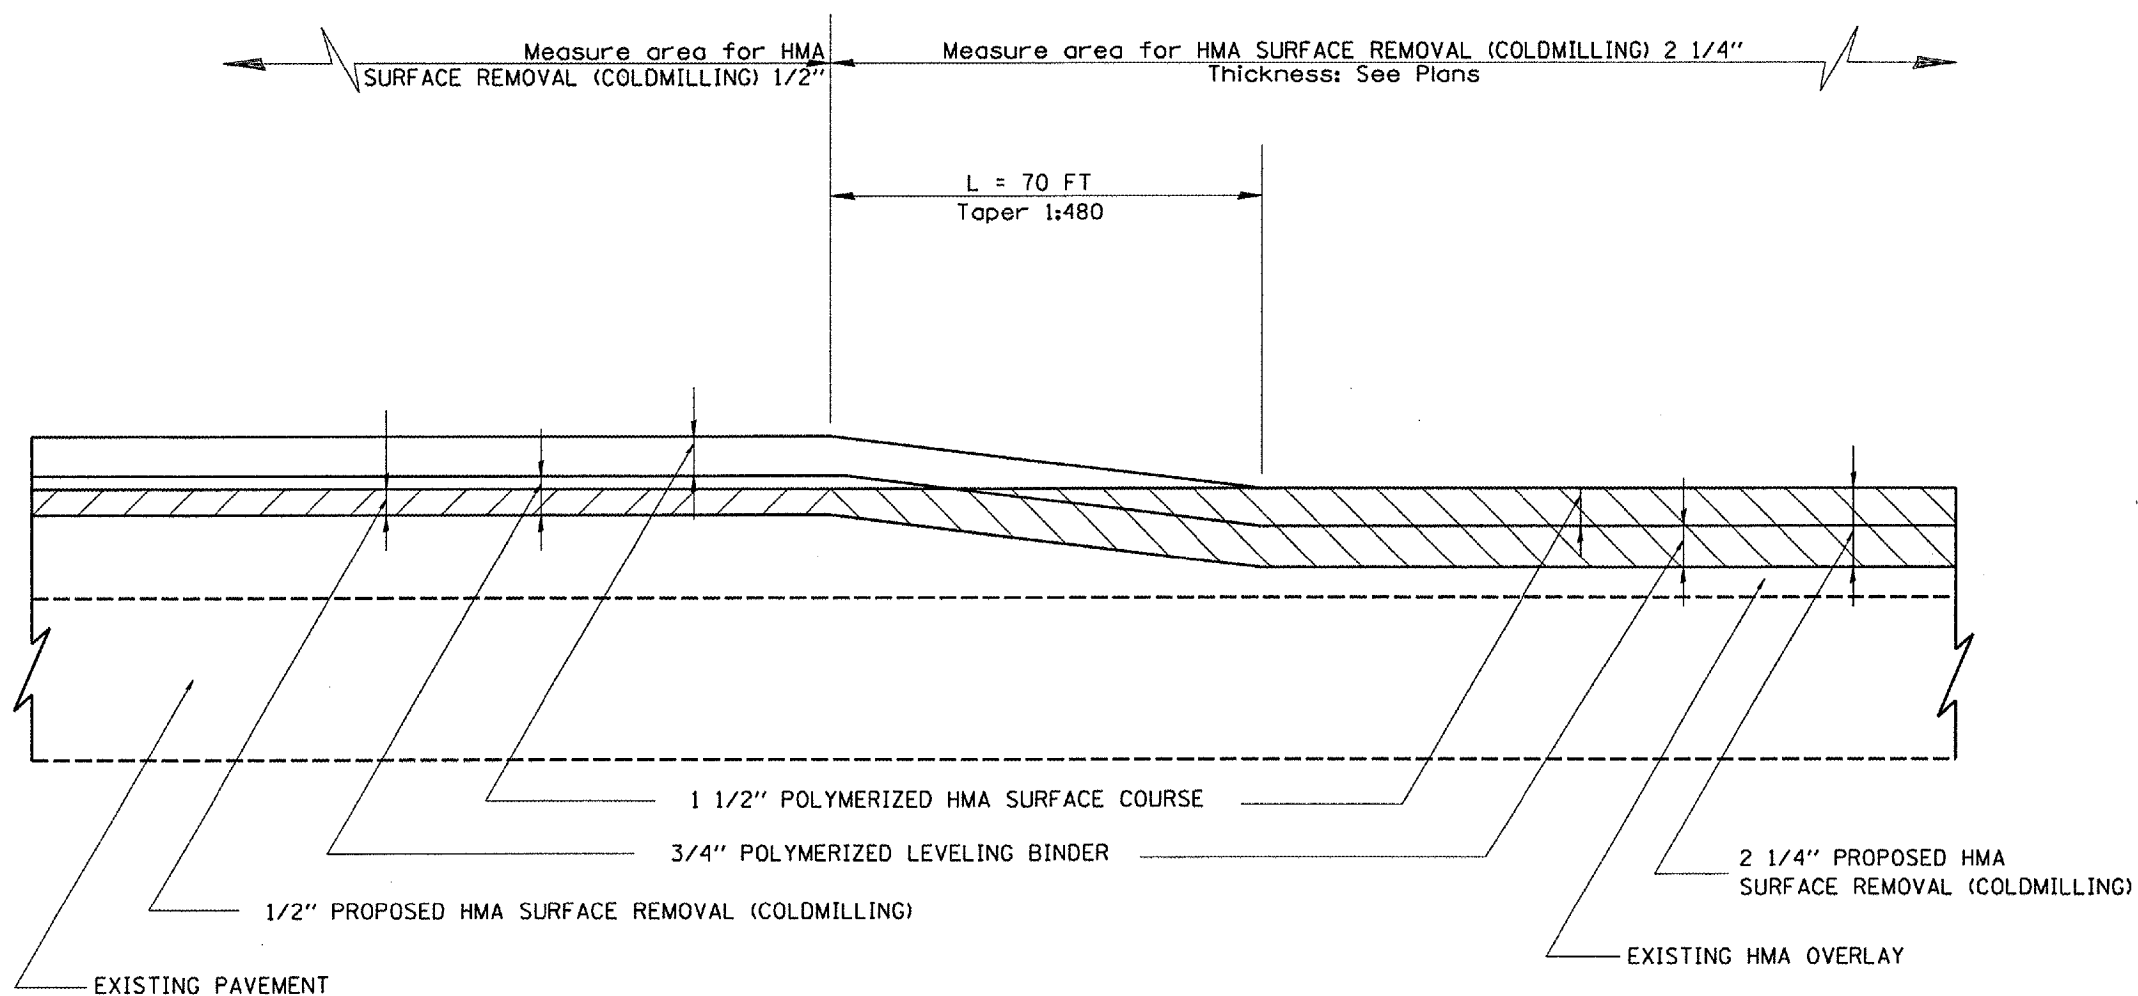

HMA SURFACE REMOVAL TAPER DETAIL (COLD MILLING)

STATION LOCATIONS OF HMA MILLING TAPER FROM 2 1/4" MILL TO 1/2" MILL
STA. 467+75 TO STA. 468+45 = 70 FT TRANSITION
STA. 535+53 TO STA. 536+23 = 70 FT TRANSITION

STATION LOCATIONS OF HMA MILLING TAPER FROM 1/2" MILL TO 2 1/4" MILL
STA. 505+12 TO STA. 505+82 = 70 FT TRANSITION
STA. 558+30 TO STA. 559+00 = 70 FT TRANSITION

ILLINOIS DEPARTMENT OF TRANSPORTATION

HMA SURFACE REMOVAL (COLD MILLING) TAPER RATE DETAIL

DATE: 05/31/2006
SCALE: NOT TO SCALE

DRAWN BY DBB
CHECKED BY CEM