

F.A.P. RTE.	SECTION	COUNTY	TOTAL SHEETS	SHEET NO.
317	(48B)I	PEORIA	29	1

D-94-062-05

STATE OF ILLINOIS
DEPARTMENT OF TRANSPORTATION
DIVISION OF HIGHWAYS

**PLANS FOR PROPOSED
FEDERAL AID HIGHWAY**

F.A.P. 317 (U.S. ROUTE 24)
SECTION (48B)I
PROJECT NO. BHF-0317(073)
PEORIA COUNTY
C-94-071-05


INDEX OF SHEETS

- COVER SHEET
- SUMMARY OF QUANTITIES, TYPICAL SECTIONS
GENERAL NOTES, COMMITMENTS
- SCHEDULE OF QUANTITIES
- TYPICAL ROADWAY SECTION
- 12. MAINTENANCE OF TRAFFIC STAGING
- 28 BRIDGE PLANS
29. PLAN, ELEVATION & REPAIR DETAILS
(FOR INFORMATION ONLY)

HIGHWAY STANDARDS:

- 000001-04 STANDARD SYMBOLS, ABBREVIATIONS AND PATTERNS
- 483001-03 PCC SHOULDER
- 515001-02 NAME PLATE FOR BRIDGES
- 606001-03 CONCRETE CURB TYPE B AND COMBINATION CONCRETE CURB AND GUTTER
- 701426-02 LANE CLOSURE, MULTILANE, INTERMITTENT OR MOVING OPERATIONS FOR SPEEDS ≥ 45 MPH
- 701601-04 URBAN LANE CLOSURE MULTILANE 1W OR 2W WITH NONTRAVERSABLE MEDIAN
- 702001-06 TRAFFIC CONTROL DEVICES
- 704001-03 TEMPORARY CONCRETE BARRIER

SUPERSTRUCTURE REPLACEMENT OF SPANS 1 & 2 OVER KICKAPOO CREEK
R7E

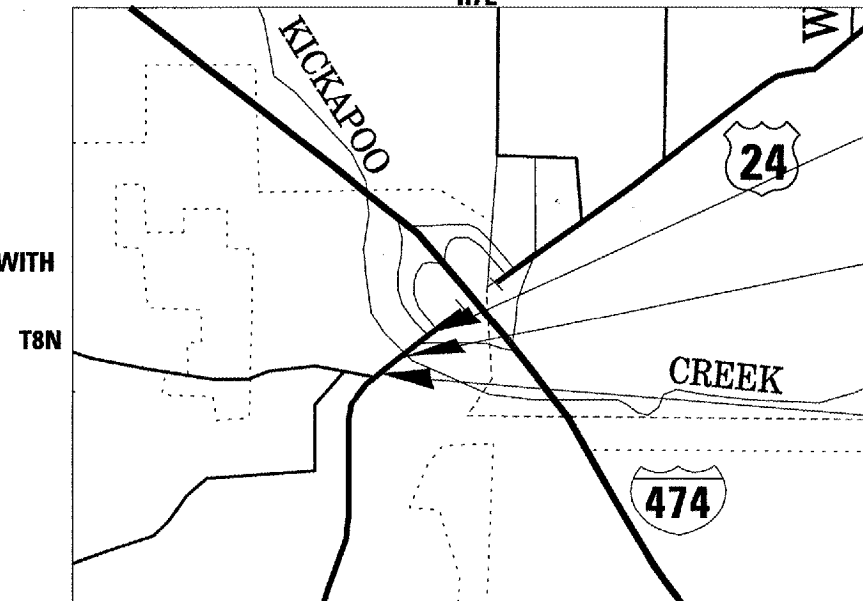

LOCATION MAP
NOT TO SCALE

END IMPROVEMENTS
STA. 187 + 40.65


REPLACEMENT OF PPC DECK
BEAM SUPERSTRUCTURE ON
SPANS 1 & 2 ON S.N. 072-0134

BEGIN IMPROVEMENTS
STA. 185 + 29

CLASS II
POSTED SPEED 45
ADT 28,800
TRUCK 9%


GROSS LENGTH = 111.66 FT = 0.021 MI
NET LENGTH = 111.66 FT = 0.021 MI

Prepared By

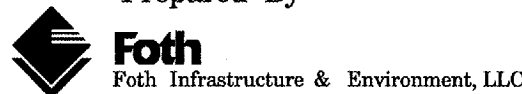

7500 N. HARKER DRIVE
PEORIA, ILLINOIS 61615
PHONE: (309) 691-5300
FAX: (309) 691-1892
DESIGN FIRM REGISTRATION NO. 184-004913

Professional Engineer Seal for James F. SchmuDde, No. 3693, State of Illinois. Includes signature and date 4-16-07.

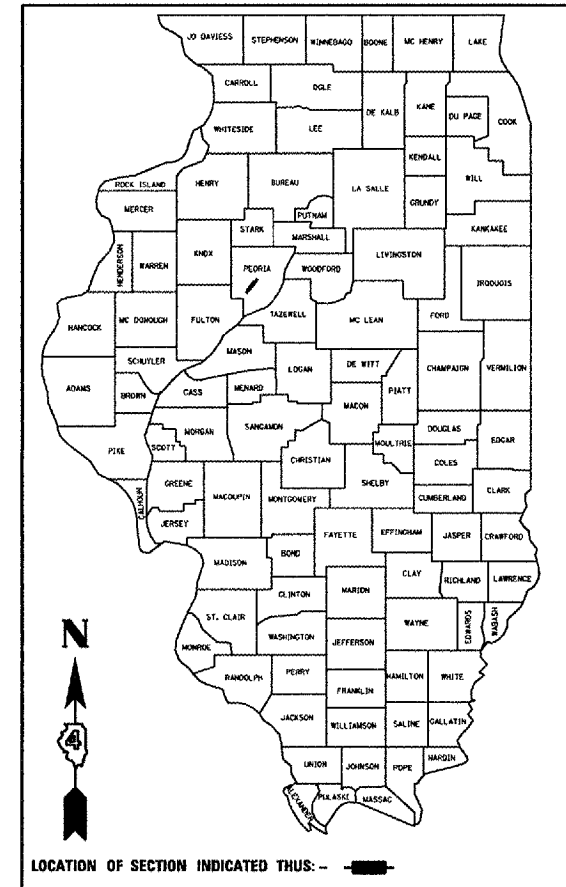

LOCATION OF SECTION INDICATED THUS: -

0 50' 100' 1" = 50' MAINTENANCE OF TRAFFIC STAGING

FULL SIZE PLANS HAVE BEEN PREPARED USING STANDARD ENGINEERING SCALES. REDUCED SIZED PLANS WILL NOT CONFORM TO STANDARD SCALES. IN MAKING MEASUREMENTS ON REDUCED PLANS, THE ABOVE SCALES MAY BE USED.

J.U.L.I.E.
JOINT UTILITY LOCATION INFORMATION FOR EXCAVATION
1-800-892-0123

CONTRACT NO. 68480
DISTRICT 4- PROJ. ENG.: JIM MILLER PH. NO. 671-3451

STATE OF ILLINOIS
DEPARTMENT OF TRANSPORTATION
DIVISION OF HIGHWAYS
SUBMITTED: *April 16, 2007*
Deputy Director of Highways, Region Engineer
Interim Engineer of Design and Environment
May 11, 2007
Director of Highways, Chief Engineer

PRINTED BY THE AUTHORITY
OF THE STATE OF ILLINOIS