


CONTRACT NO. 68480			
F.A.P. RTE.	SECTION	COUNTY	TOTAL SHEET NO.
317	(48B)	PEORIA	29 11
STA. 173+70		TO STA. 181+50	
FED. ROAD DIST. NO.	ILLINOIS	FED. AID PROJECT	
D-94-062-05			


NOTE:

1. EXISTING PAVEMENT MARKINGS THAT CONFLICT WITH STAGING PAVEMENT SHALL BE REMOVED. THIS SHALL BE PAID FOR AS WORK ZONE PAVEMENT MARKING REMOVAL.

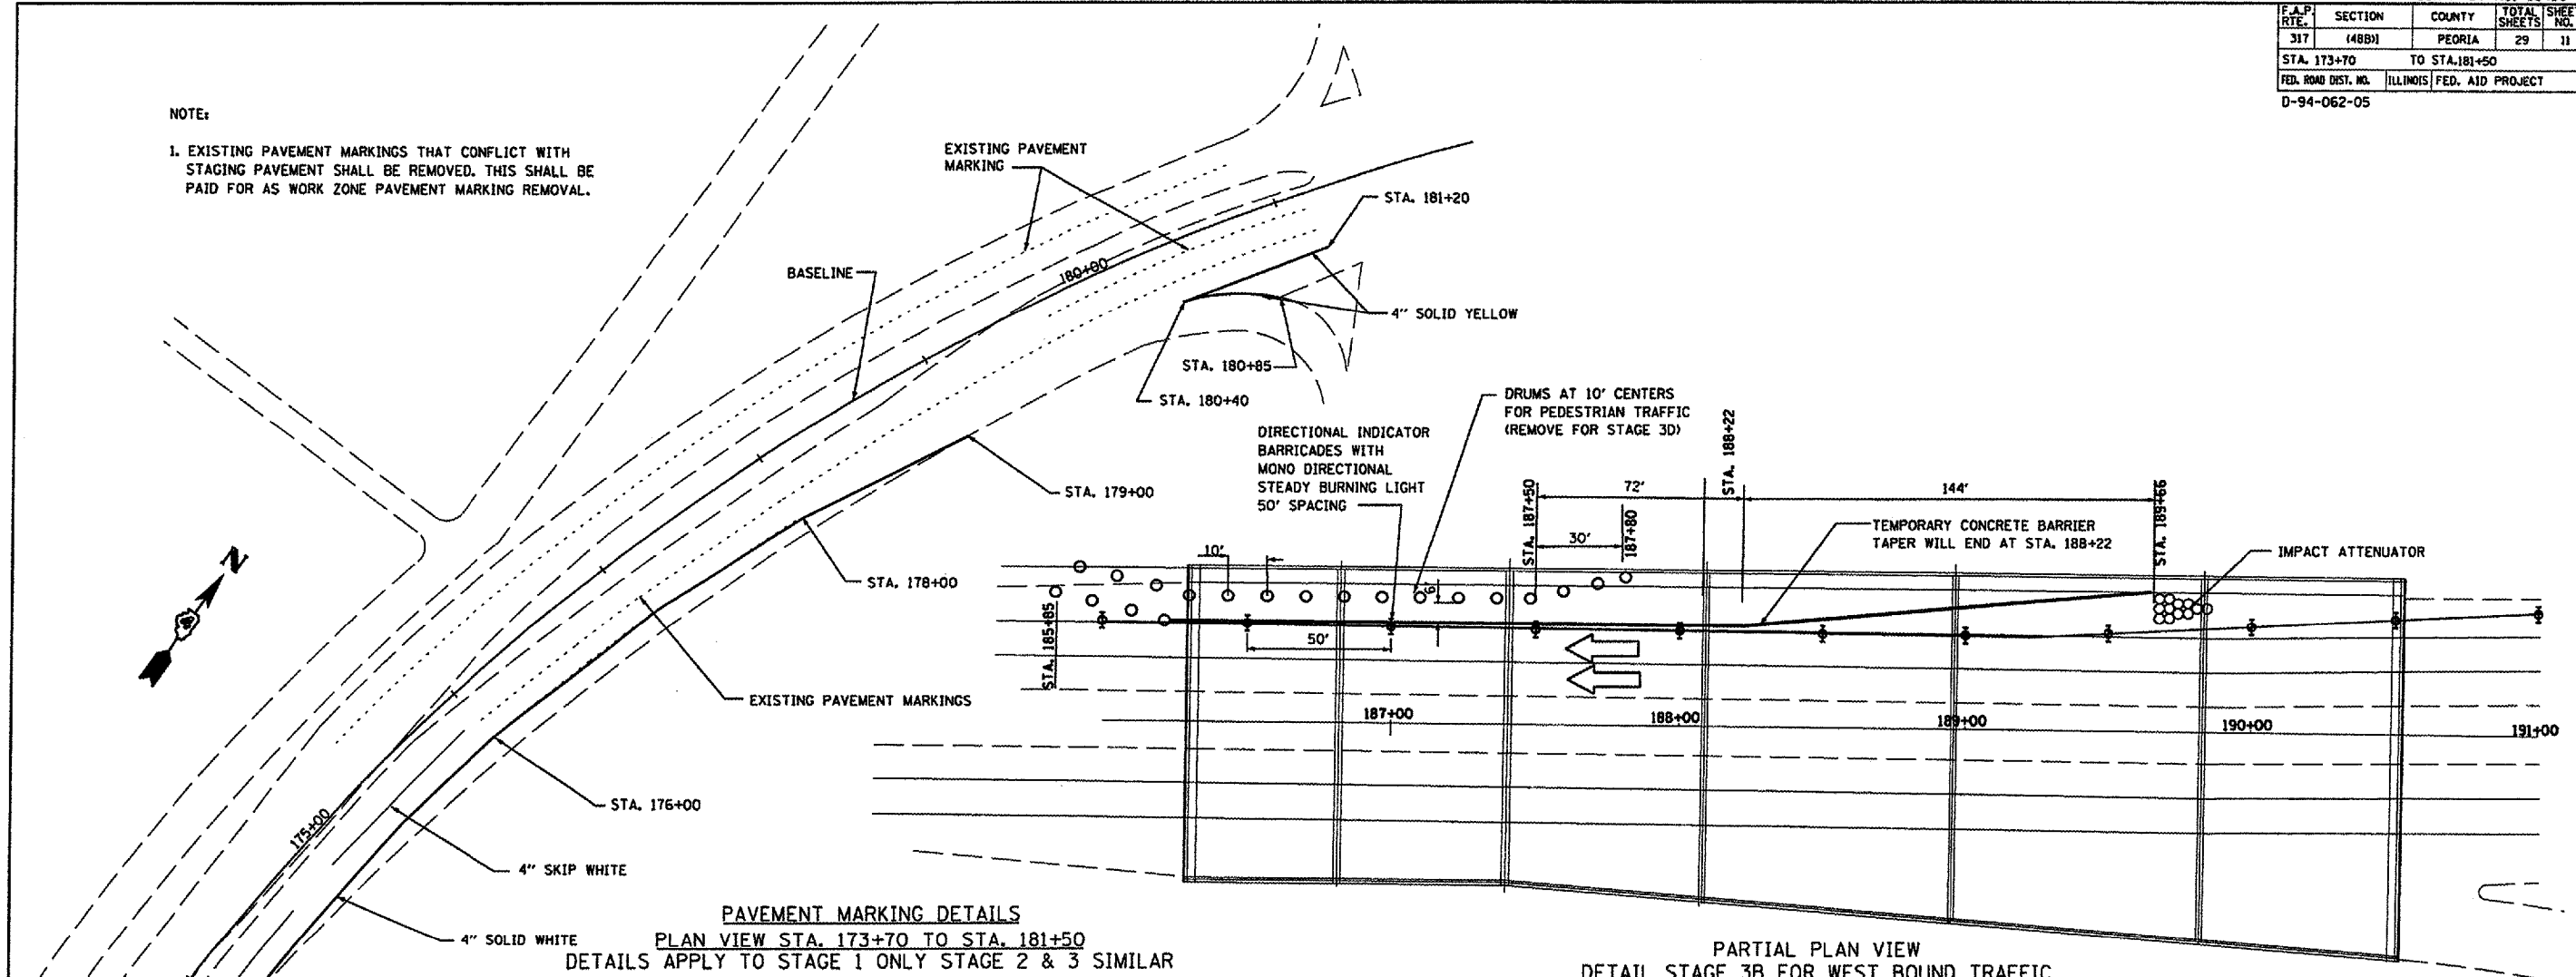

PAVEMENT MARKING DETAILS
 PLAN VIEW STA. 173+70 TO STA. 181+50
 DETAILS APPLY TO STAGE 1 ONLY STAGE 2 & 3 SIMILAR

PARTIAL PLAN VIEW
 DETAIL STAGE 3B FOR WEST BOUND TRAFFIC
 STAGE 3C SIMILAR WITHOUT DRUMS
 FOR PEDESTRIAN TRAFFIC
 STA. 185+85 TO STA. 188+22

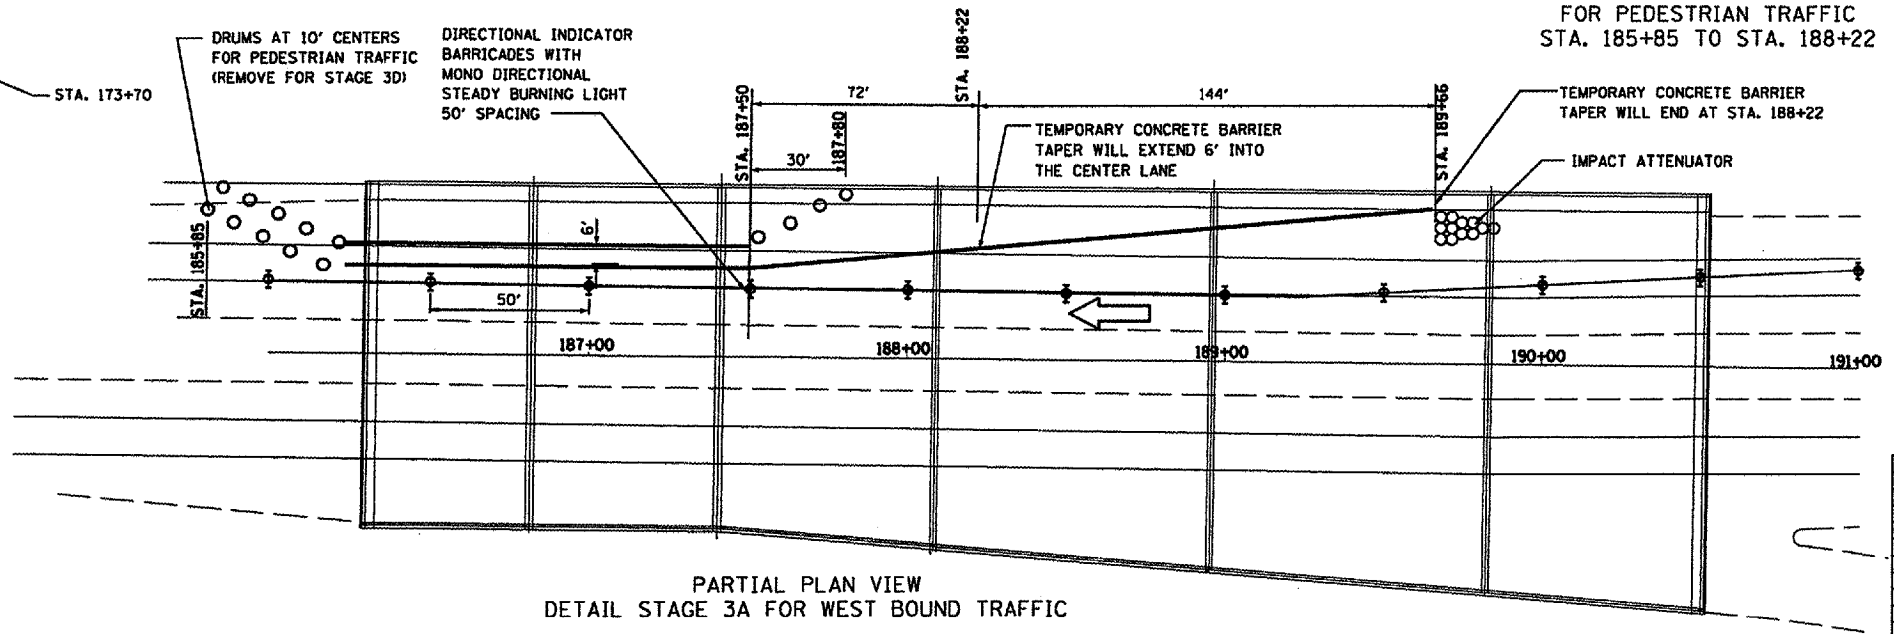

PARTIAL PLAN VIEW
 DETAIL STAGE 3A FOR WEST BOUND TRAFFIC

REVISIONS	NAME	DATE

ILLINOIS DEPARTMENT OF TRANSPORTATION
 MAINTENANCE OF TRAFFIC STAGE 1, 2, & 3
 PAVEMENT MARKING DETAILS
 F.A.P. 317 (U.S. RTE. 24)
 STRUCTURE 072-0134
 PEORIA COUNTY, ILLINOIS
 STATION 187+10.02
 SCALE: VERT. _____
 HORIZ. _____
 DATE _____
 DRAWN BY ACJ
 CHECKED BY JRG
 FVD * 5589.80

PLOT DATE: 5/9/2007
 FILE NAME: G:\data\5589-88\work\order 7\DWG\pavement.dgn
 PLOT SCALE: 1/8" = 1'-0"
 USER NAME: jrg

Prepared by: Foth & Van Dyke and Associates, Inc.