


STATE OF ILLINOIS
DEPARTMENT OF TRANSPORTATION

ROUTE NO. F.A.P. 317	SECTION (488)1	COUNTY PEORIA	SHEETS 29	SHEET NO. 20	SHEET NO. 8 16 SHEETS
FED. ROAD DIST. NO. 7		ILLINOIS	FED. AID PROJECT		


D-94-062-05

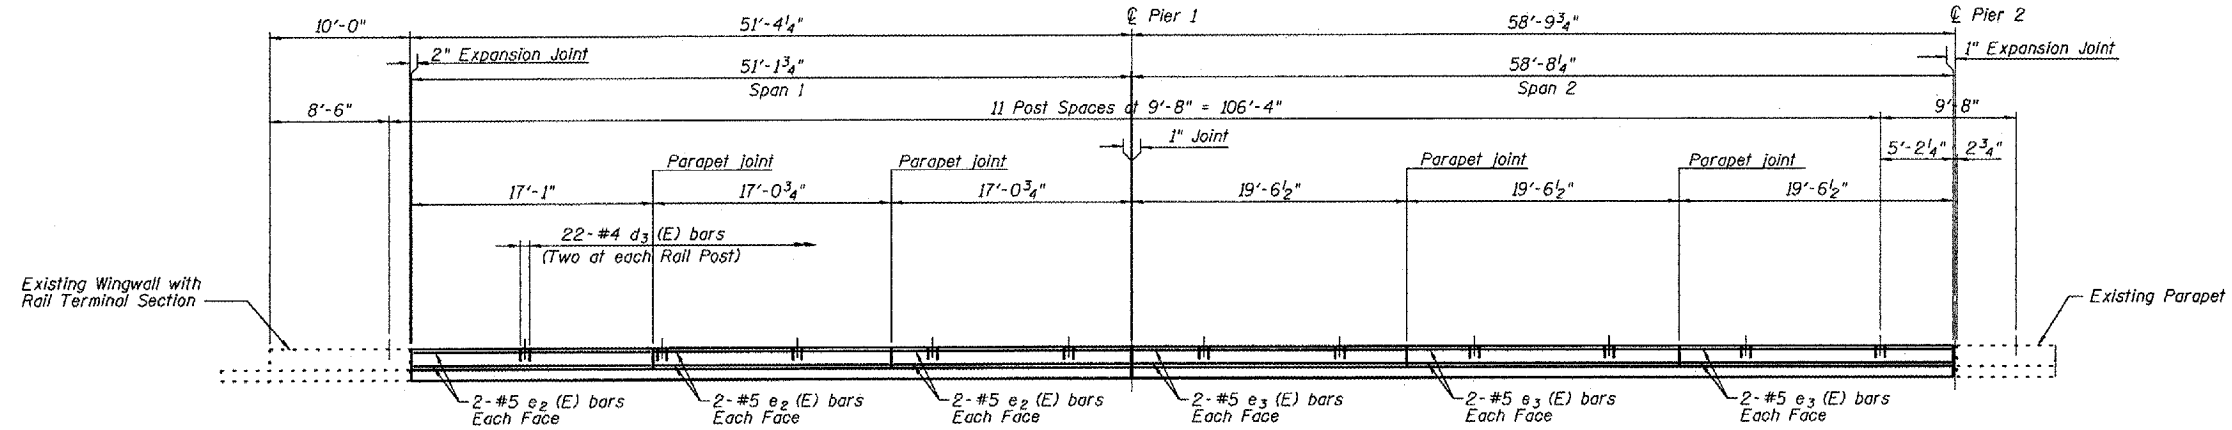

ELEVATION VIEW - NORTH PARAPET
Looking North



BAR d₃

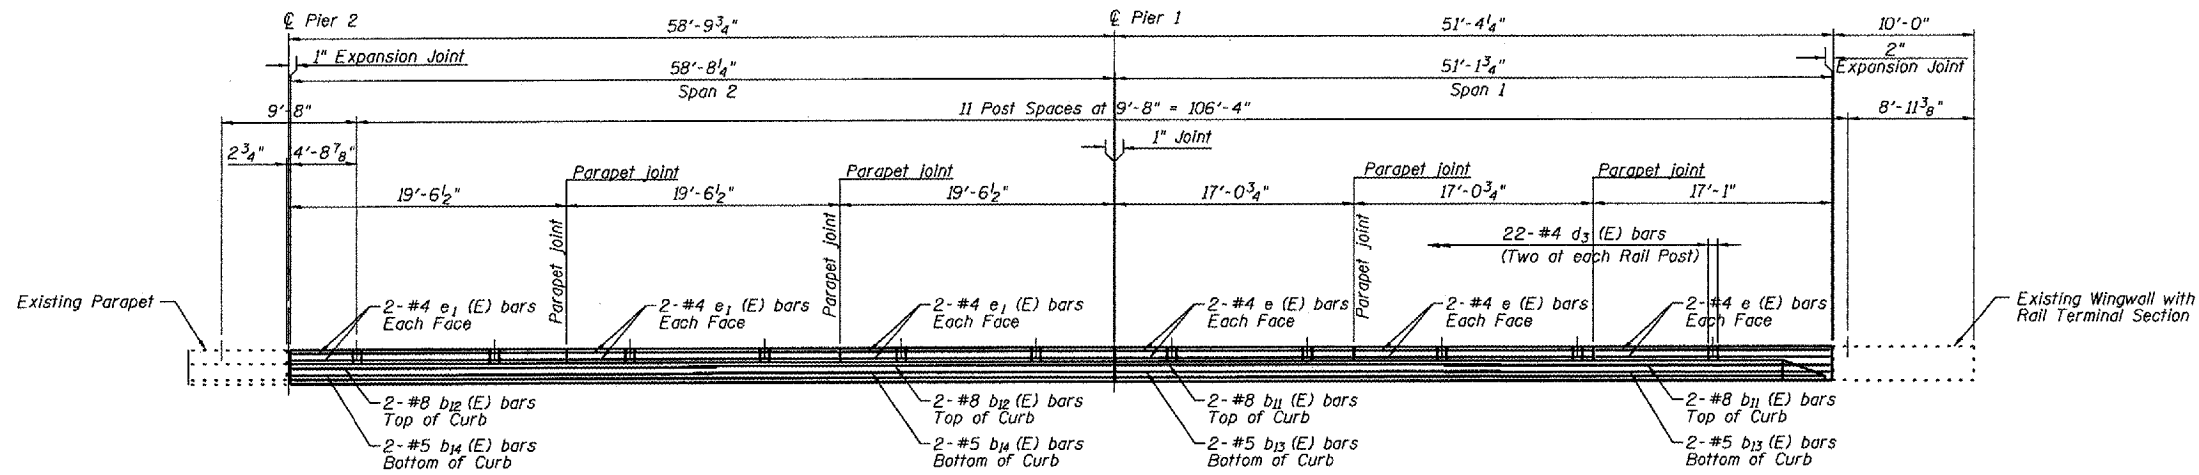

ELEVATION VIEW - SOUTH PARAPET
Looking South

BILL OF MATERIALS

Bar	No.	Size	Length	Shape	
e(E)	12	#4	16'-9"	—	
e ₁ (E)	12	#4	19'-3"	—	
e ₂ (E)	12	#5	16'-9"	—	
e ₃ (E)	12	#5	19'-3"	—	
d ₃ (E)	44	#4	2'-1"	□	
Reinforcement Bars (Epoxy Coated)				lb.	800

DESIGNED	- JRG
CHECKED	- JFS
DRAWN	- JBA
CHECKED	- JRG

**PARAPET AND
RAILING LAYOUT**
F.A.P. 317 (U.S. RTE. 24)
STRUCTURE 072-0134
PEORIA COUNTY, ILLINOIS
STATION 187+10.02