


F.A.P. RTE.	SECTION	COUNTY	TOTAL SHEETS	SHEET NO.
687	*	FULTON	37	11
STA. 588+60		TO STA. 594+60		
FED. ROAD DIST. NO.	ILLINOIS	FED. AID PROJECT		


* D4 CULVERT EXC/REPAIR 2007

ELDON ROBERTS ABBOTT & MARY LOUISE ABBOTT

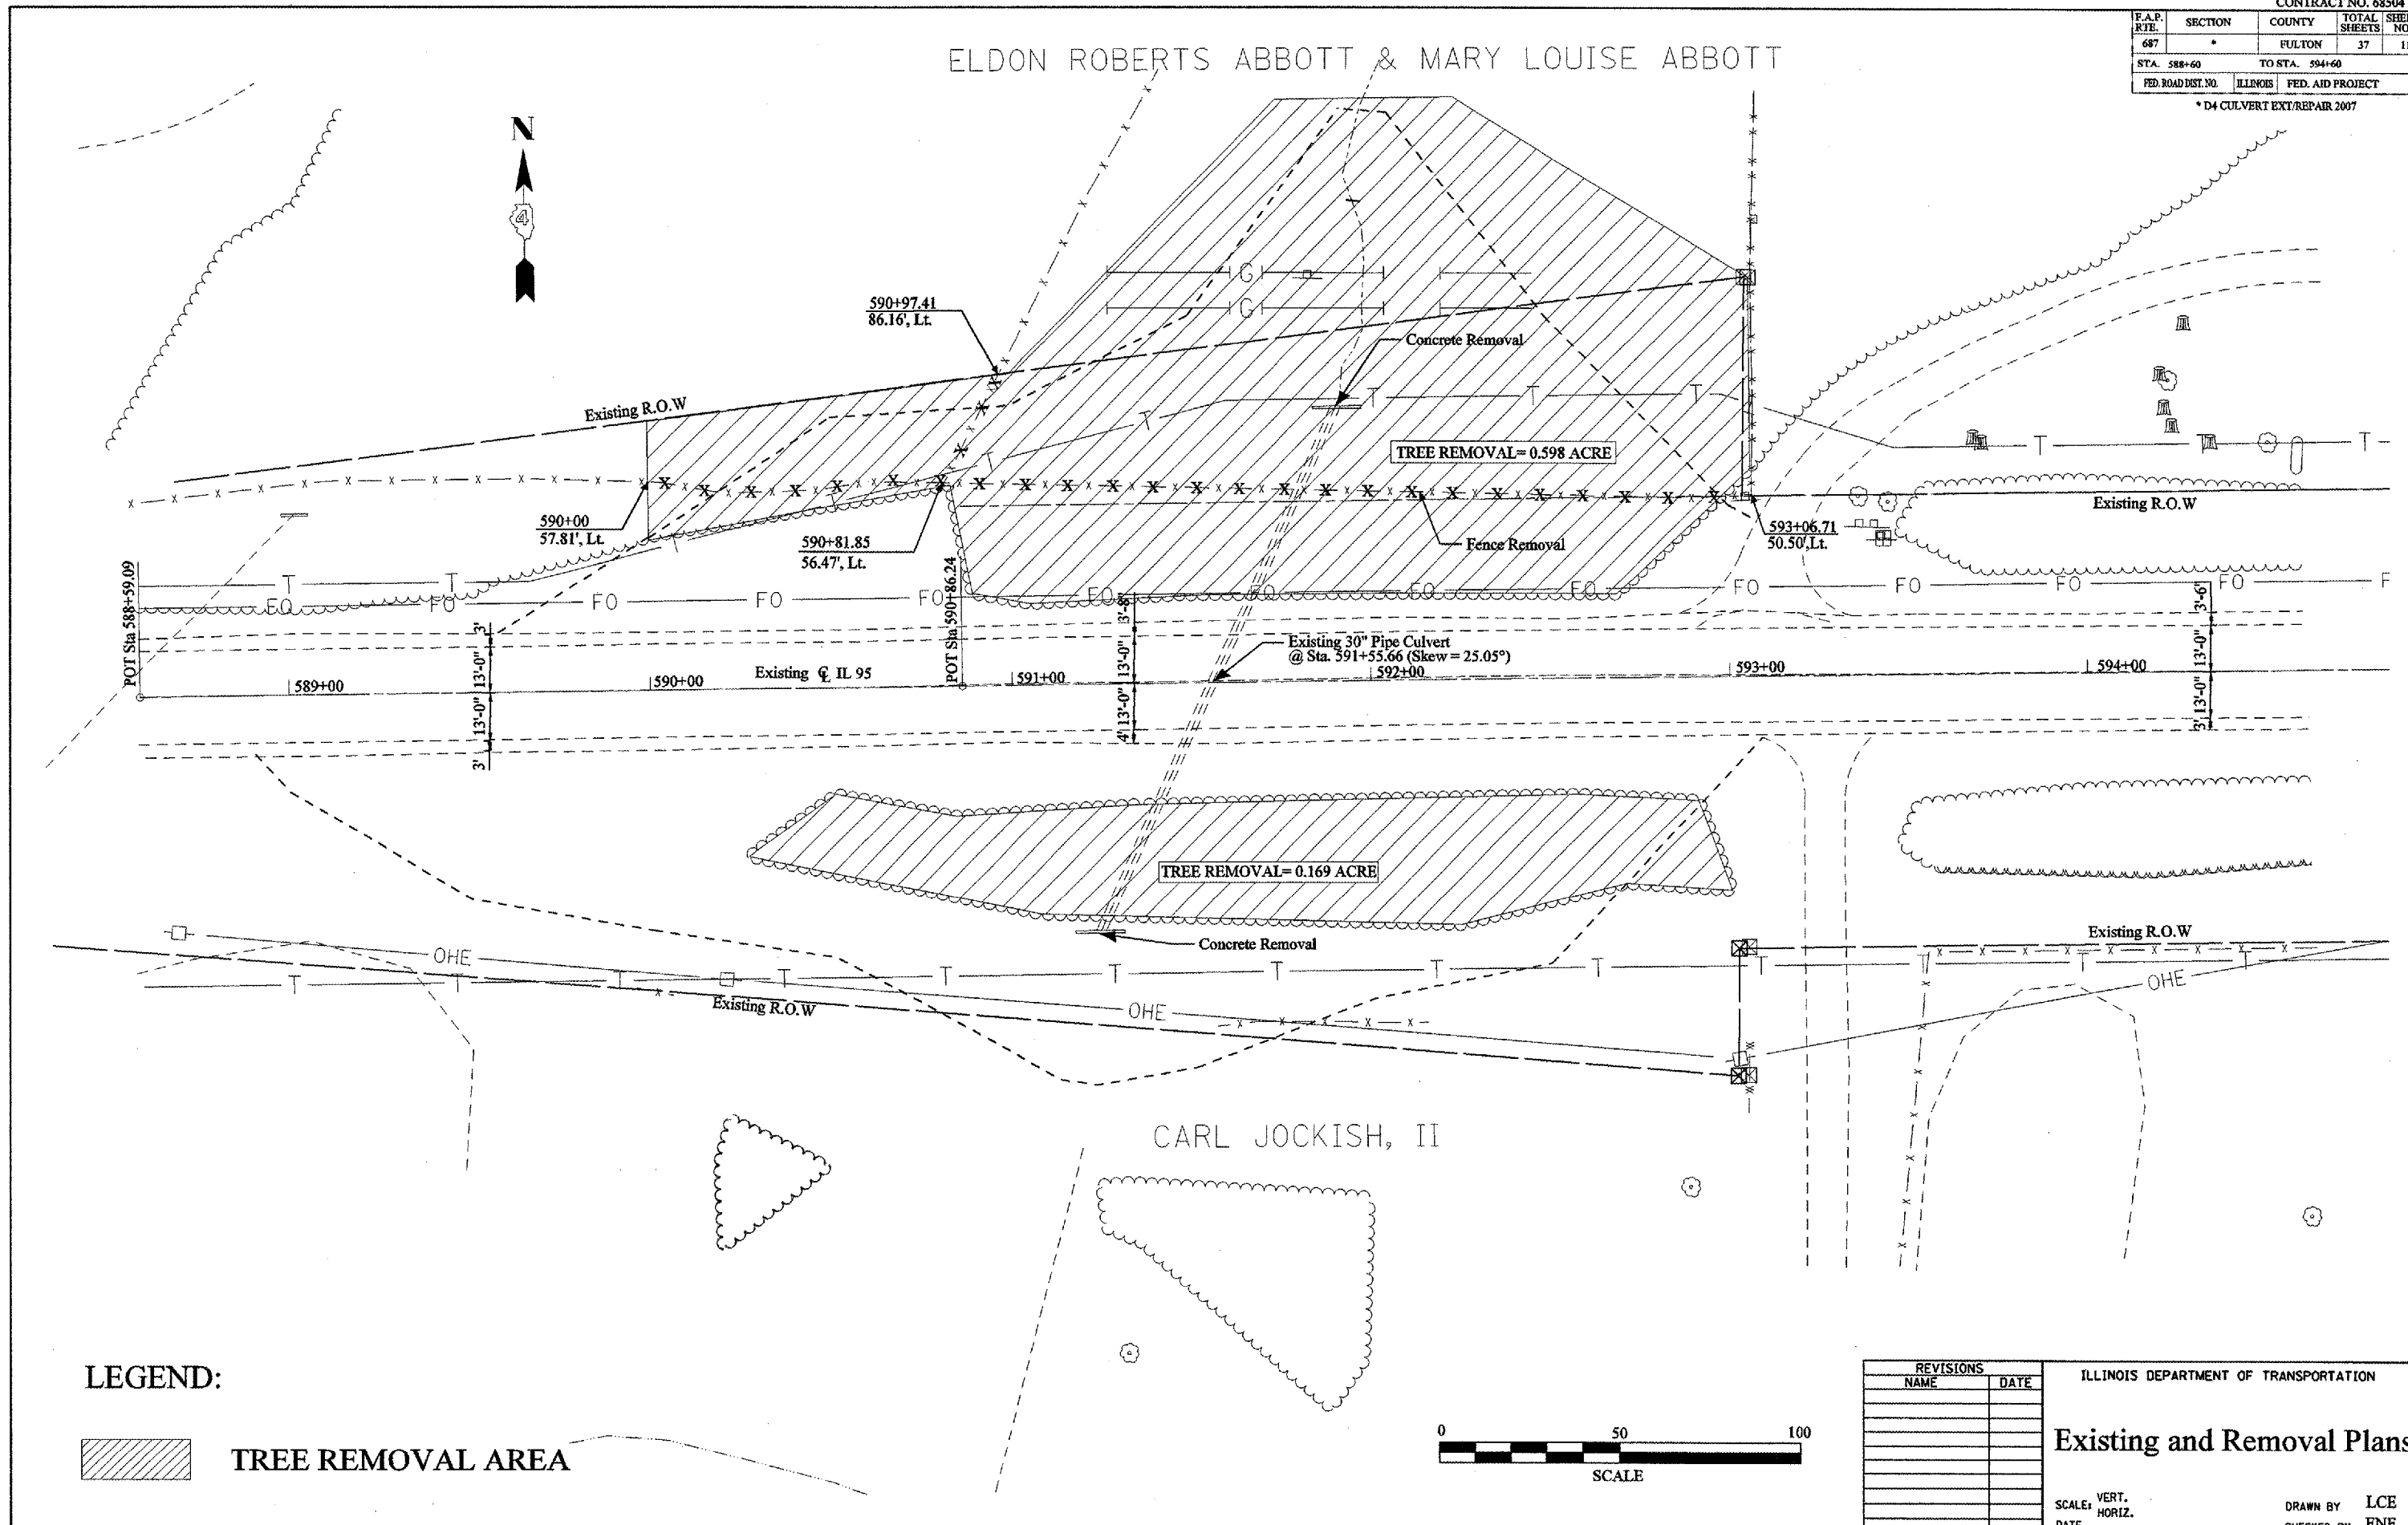

LEGEND:

 TREE REMOVAL AREA

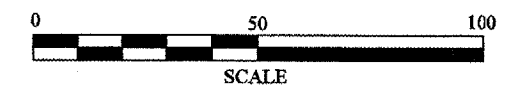

REVISIONS	
NAME	DATE

ILLINOIS DEPARTMENT OF TRANSPORTATION
Existing and Removal Plans
 SCALE: VERT. _____
 HORIZ. _____
 DATE _____
 DRAWN BY LCE
 CHECKED BY ENE

PLOT DATE = 3/13/2007
 FILE NAME = S:\GEN\DRWF\5104\PLNS\68504\011\68504.dwg
 PLOT SCALE = 42.4891 / IN.
 USER NAME = brockb