


F.A.P. RTE.	SECTION	COUNTY	TOTAL SHEETS	SHEET NO.
687	*	FULTON	37	29
STA. 590+00.00		TO STA. 590+00.00		
FED. ROAD DIST. NO. 4		ILLINOIS FED. AID PROJECT		

* D/CULVERT EXTENSION/REPAIR 2007

FINAL SURVEY	BY	DATE
GRAVITY		
FLOTTED		
TEMP. AT		
NOTE BOOK		
NO.		
AREAS CHECKED		

GENERAL SURVEY	BY	DATE
GRAVITY		
FLOTTED		
TEMP. AT		
NOTE BOOK		
NO.		
AREAS CHECKED		

PLOT DATE - 4/13/07
 PLOT SCALE - 1" = 10'
 REFERENCE - BESS

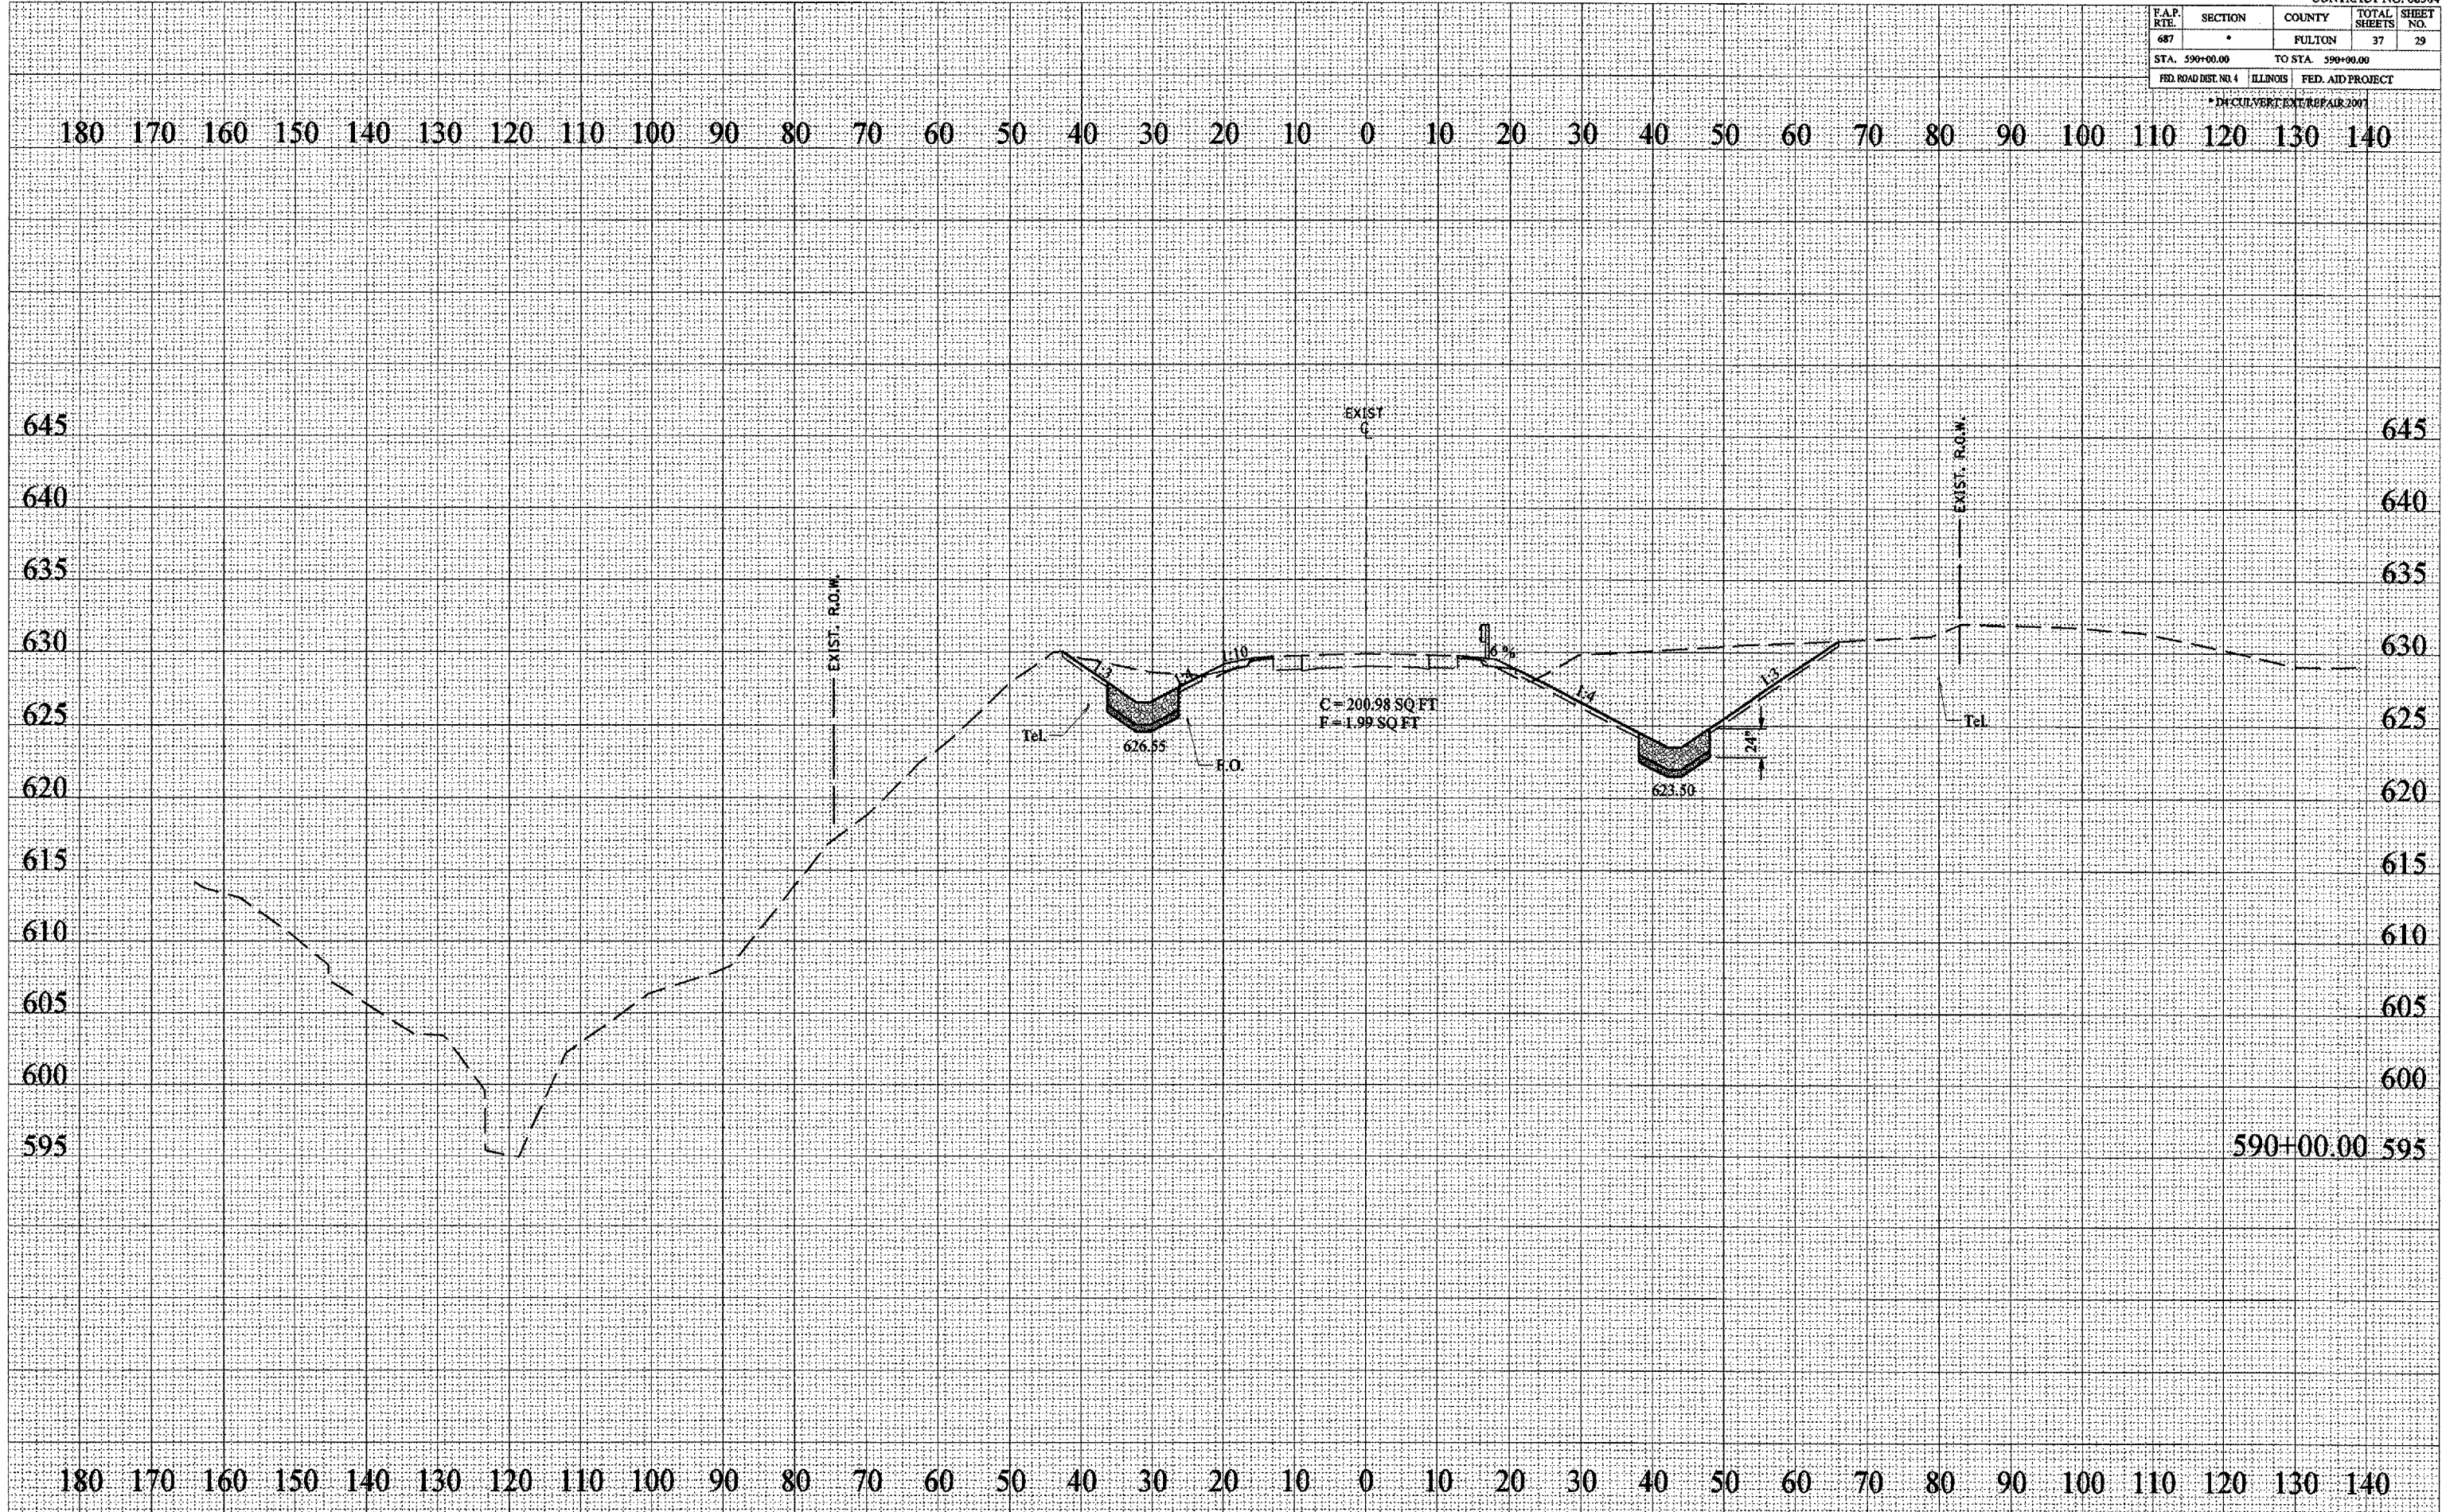

EXIST. G.

Tel.

626.55

F.O.

C = 200.98 SQ. FT.
F = 1.99 SQ. FT.

6%

1:3

623.50

24"

1:3

Tel.

EXIST. R.O.W.

590+00.00