


F.A.S. RTE.	SECTION	COUNTY	TOTAL SHEETS	SHEET NO.
518	(380)RS	_CHAMPAIGN	38	6

CONTRACT NO. 70587

**EXISTING TYPICAL ① CROSS SECTION**

**STA 232+58.84 TO STA 100+32.20 ②**

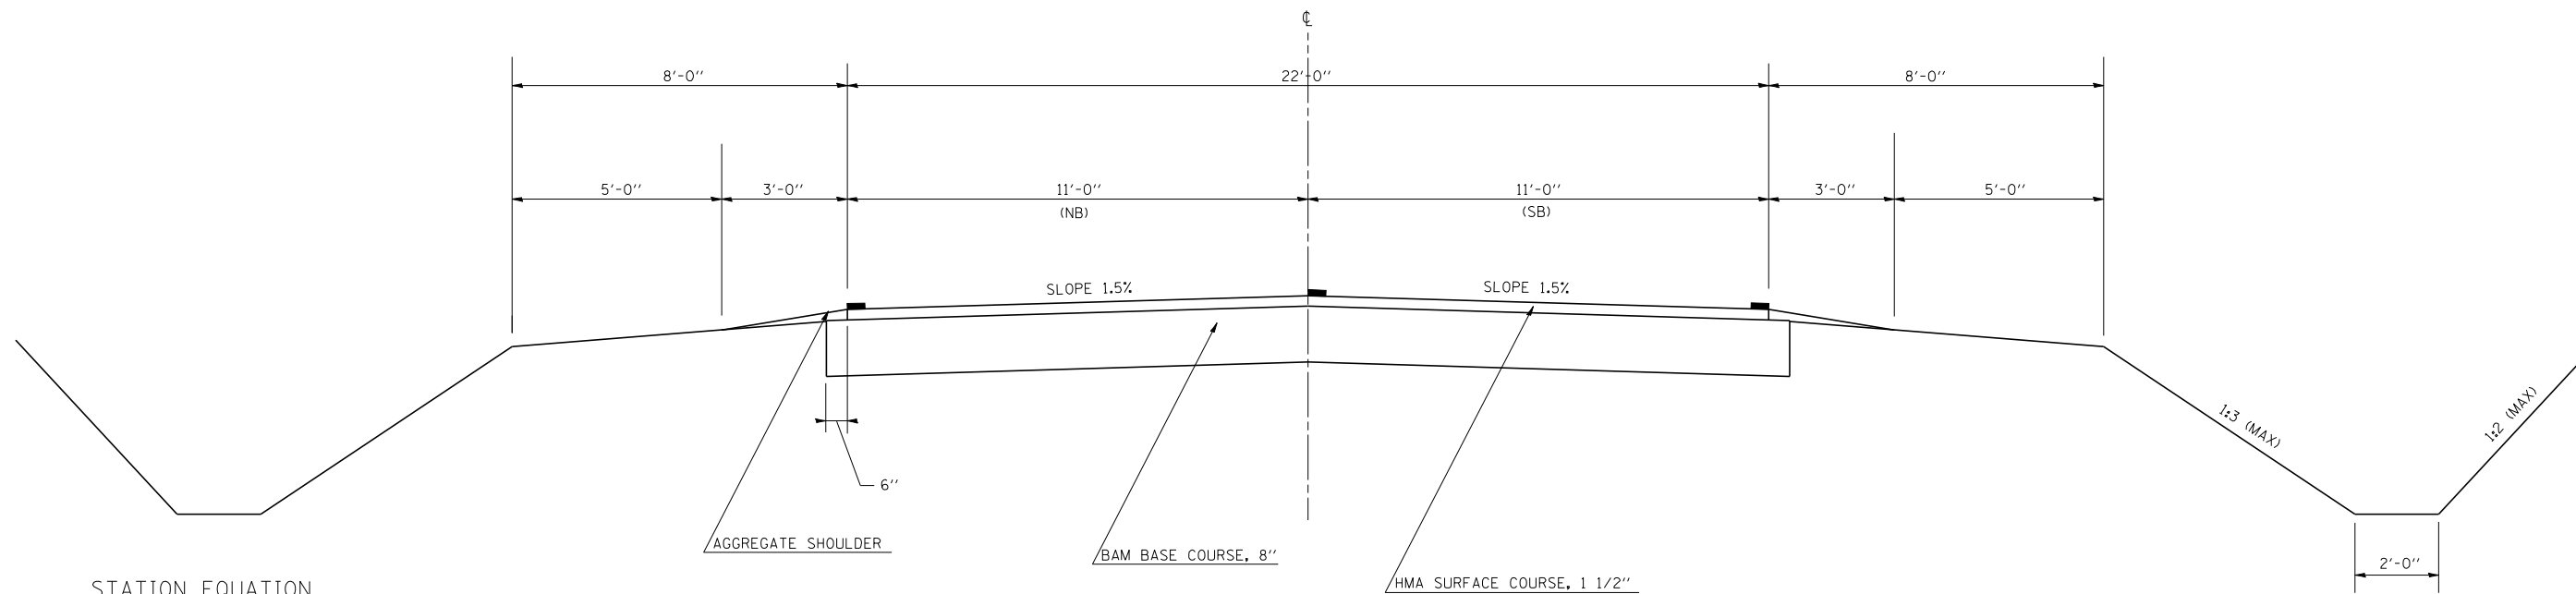


STATION EQUATION

STA 100+40.00 (BK) = STA 232+58.84 (AH)  
 STA 100+32.20 (BK) = STA 183+20.00 (AH)

**EXISTING TYPICAL ② CROSS SECTION**

① **STA 183+20.00 TO STA 218+00.00** ③  
 ③ **STA 248+47.11 TO STA 276+00.00** ③

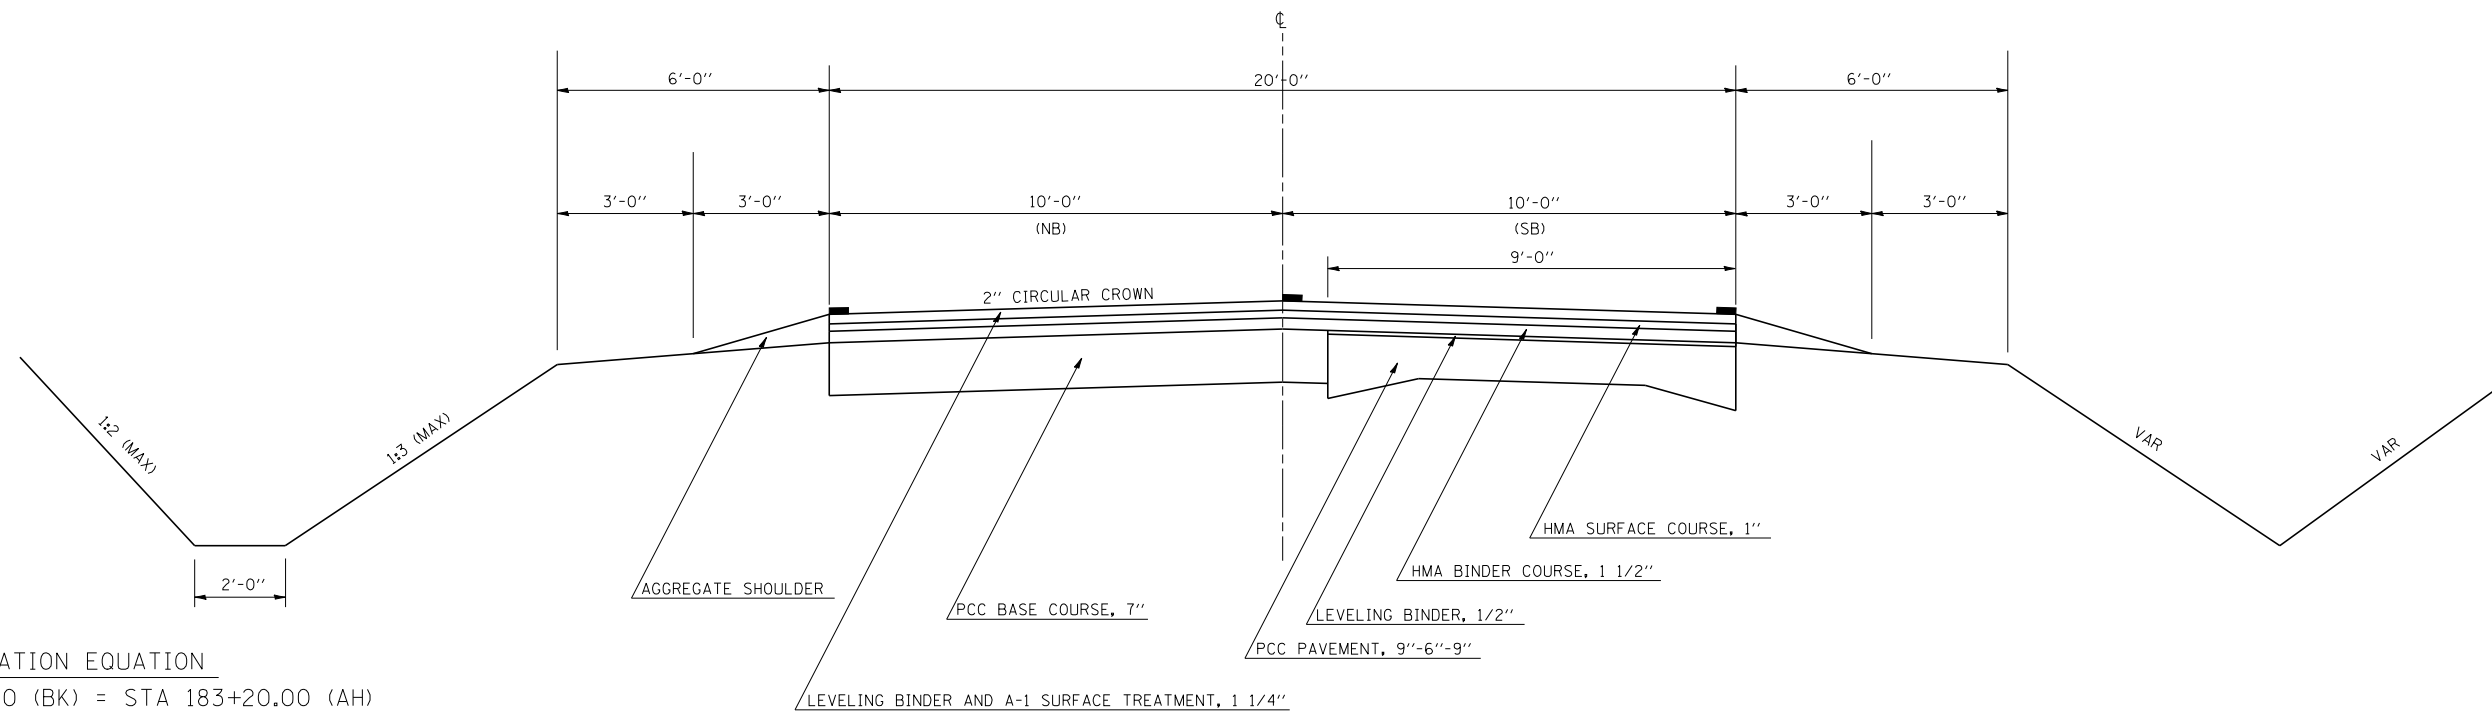

STATION EQUATION

STA 100+32.20 (BK) = STA 183+20.00 (AH)