


F.A.I. RTE.	SECTION	COUNTY	TOTAL SHEETS	SHEET NO.
57		..	153	73

STA. 256+00.00 TO STA. 262+00.00
 FED. ROAD DIST. NO. ILLINOIS FED. AID PROJECT


- D5 SAFETY IMPROVEMENT 2007-2
- CHAMPAIGN, COLES, & DOUGLAS

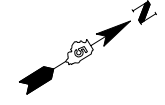

PLAN	SURVEYED	BY	DATE
NO. _____	PLOTTED		
	BY		
	DATE		

PROFILE	SURVEYED	BY	DATE
NO. _____	PLOTTED		
	BY		
	DATE		

PLOT DATE = 3/30/2007
 FILE NAME = c:\projects\d5\4406 (v8)\00_08\0181_imp\p11_0125.dwg
 PLOT SCALE = 42.3529' / IN.
 USER NAME = pierstonbr

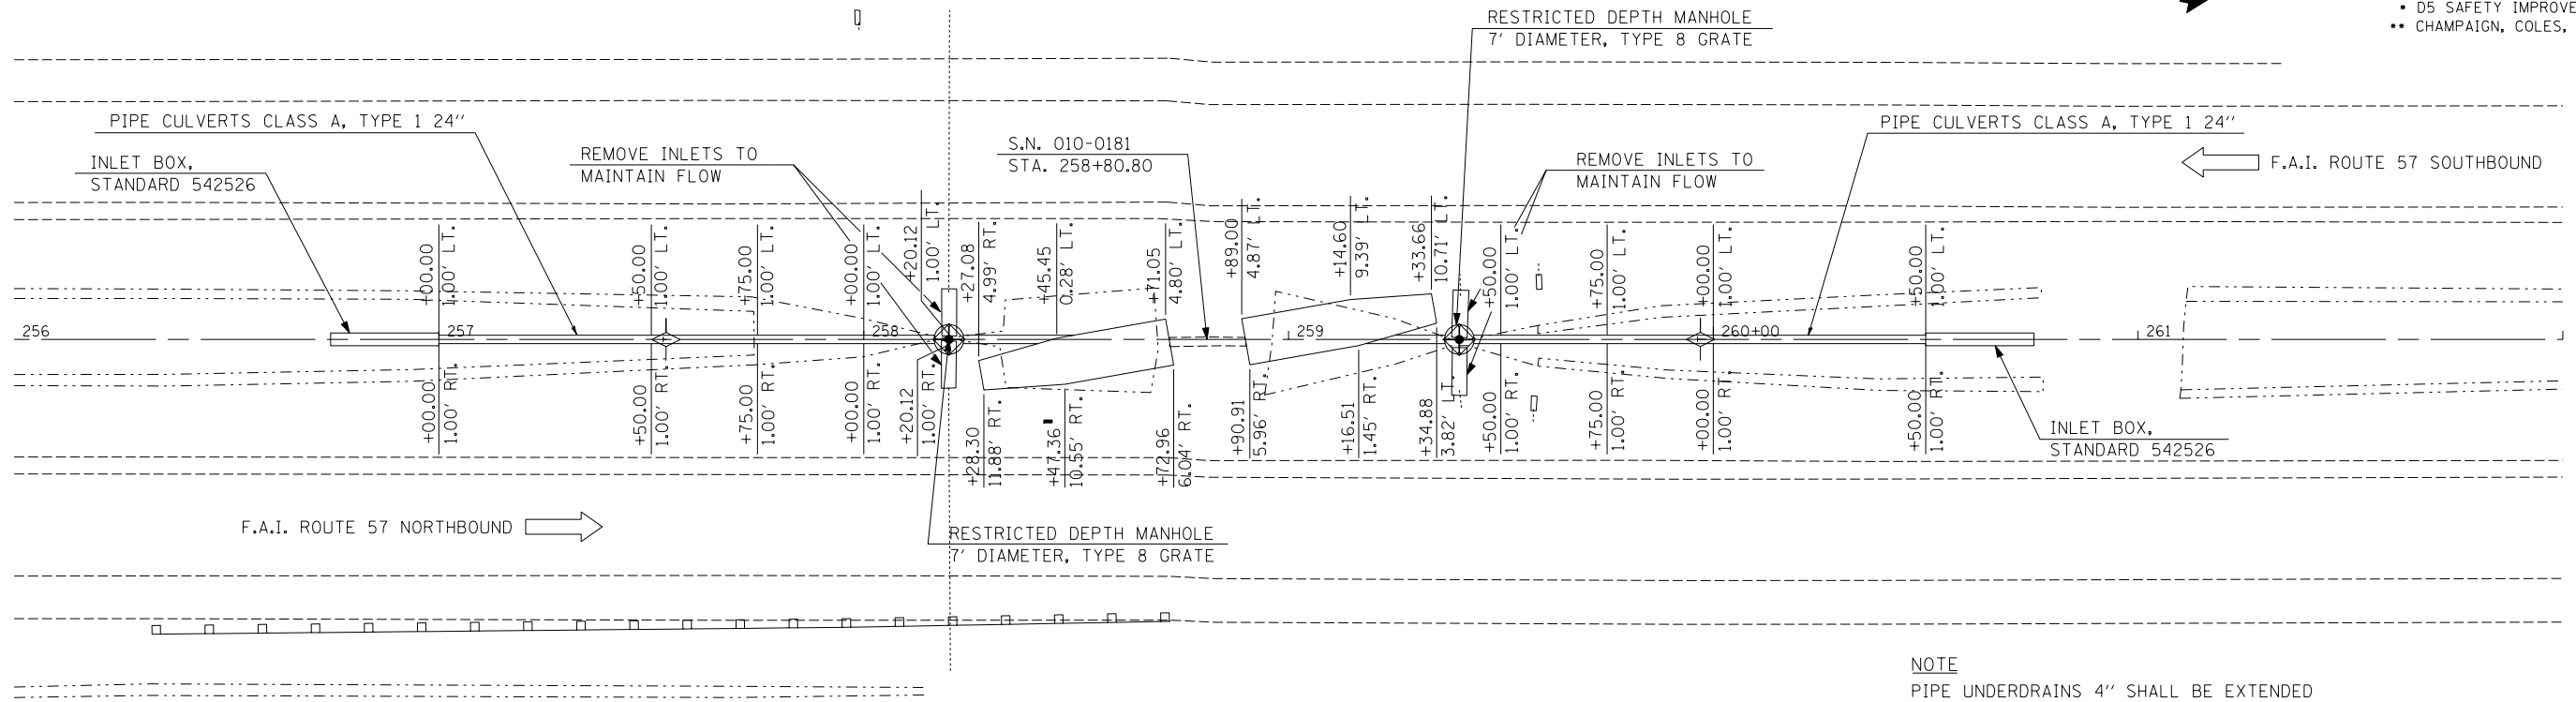

NOTE
 PIPE UNDERDRAINS 4" SHALL BE EXTENDED TO FLOW LINE OR NEAREST INLET. THE PIPE UNDERDRAIN HEADWALLS SHALL BE INCIDENTAL TO PIPE UNDERDRAINS 4".

