

F.A.I. RTE.	SECTION	COUNTY	TOTAL SHEETS	SHEET NO.
74		CHAMPAIGN	19	1

•D5 SAFETY IMPROVEMENT 2007-1

STATE OF ILLINOIS
DEPARTMENT OF TRANSPORTATION
DIVISION OF HIGHWAYS

**PROPOSED
HIGHWAY PLANS**

F.A.I. ROUTE 74 (I-74)
SECTION D5 SAFETY IMPROVEMENT 2007-1
PROJECT HSIP-074-6 (148)185
CHAMPAIGN COUNTY

C-95-003-07
GUARDRAIL IMPACT ATTENUATORS

D95-003-07




217-465-4181

PROJECT ENGINEER: KENSIL GARNETT


SQUAD LEADER: CORY SHEEHY

DESIGNER: RYAN CARROLL

FOR INDEX OF SHEETS, SEE SHEET NO. 2
FOR SUMMARY OF QUANTITIES, SEE SHEET NO. 3

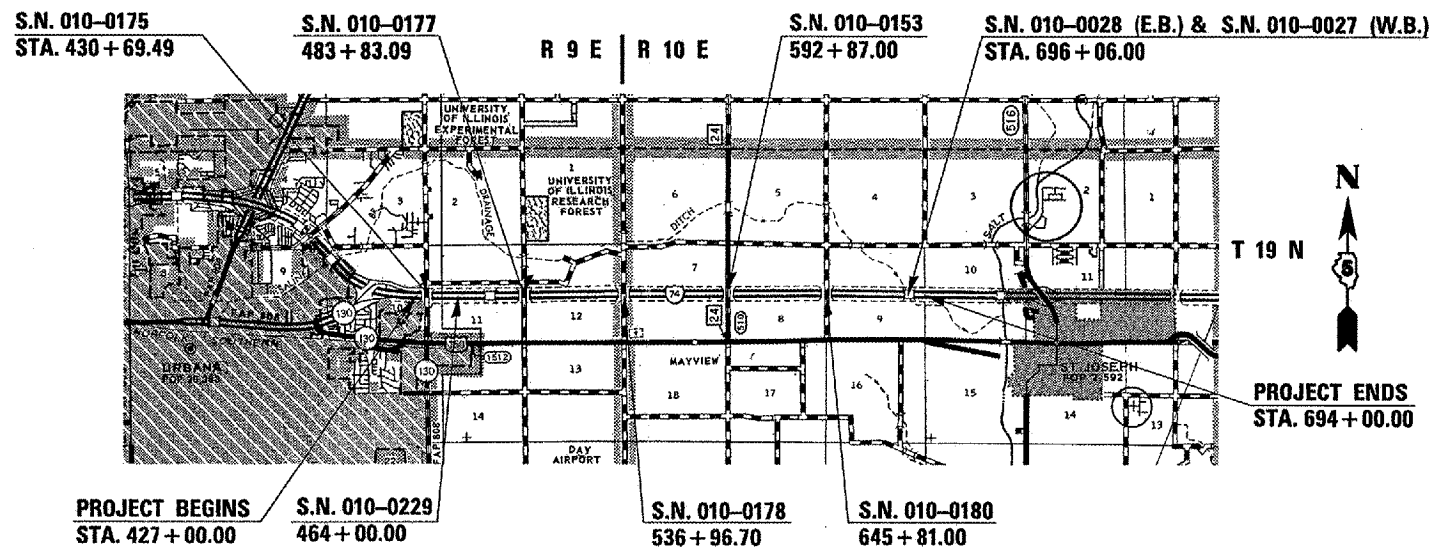

ADT: 29,200 (2007)
DESIGN DESIGNATION
FUNCTIONAL CLASSIFICATION
INTERSTATE

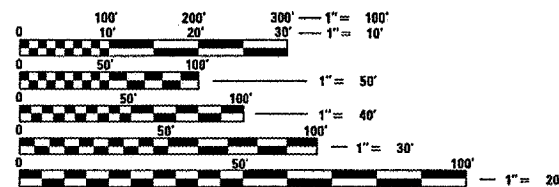

FULL SIZE PLANS HAVE BEEN PREPARED USING STANDARD ENGINEERING SCALES. REDUCED SIZED PLANS WILL NOT CONFORM TO STANDARD SCALES. IN MAKING MEASUREMENTS ON REDUCED PLANS, THE ABOVE SCALES MAY BE USED.

J.U.L.I.E.
JOINT UTILITY LOCATION INFORMATION FOR EXCAVATION
1-800-892-0123

TOTAL LENGTH OF SECTION & PROJECT = 26,700.00 FEET = 5.057 MILES
NET LENGTH OF SECTION & PROJECT = 4,271.20 FEET = 0.809 MILES

CONTRACT NO. 70633

STATE OF ILLINOIS
DEPARTMENT OF TRANSPORTATION
DIVISION OF HIGHWAYS

SUBMITTED: 3/29 2007
Joseph E. Crowe
DEPUTY DIRECTOR OF HIGHWAYS, REGION 3 ENGINEER
May 11, 2007
Eric E. Harman
INTERIM ENGINEER OF DESIGN AND ENVIRONMENT
May 11, 2007
Michael P. Sees
DIRECTOR OF HIGHWAYS, CHIEF ENGINEER

**PRINTED BY THE AUTHORITY
OF THE STATE OF ILLINOIS**