

F.A.I. RTE.	SECTION	COUNTY	TOTAL SHEETS	SHEET NO.
74	.	CHAMPAIGN	19	8
STA.		TO STA.		
FED. ROAD DIST. NO.	ILLINOIS	FED. AID PROJECT		
• D5 SAFETY IMPROVEMENT 2007-1				

STEEL PLATE BEAM GUARDRAIL, TYPE A

	STATION	TO	STATION	FOOT
EB	534+54.80		536+42.30	187.5
WB	537+51.10		539+38.60	187.5

TRAFFIC BARRIER TERMINAL, TYPE 6B


	STATION	EACH
EB	536+42.30	1.0
WB	537+51.10	1.0

TRAFFIC BARRIER TERMINAL, TYPE 1, SPECIAL, FLARED

	STATION	TO	STATION	EACH
EB	534+04.80		534+54.80	1.0
WB	539+38.60		539+88.60	1.0

GUARDRAIL REMOVAL

	STATION	TO	STATION	FOOT
EB	535+68.0		537+05.5	137.5
WB	536+92.0		538+29.5	137.5

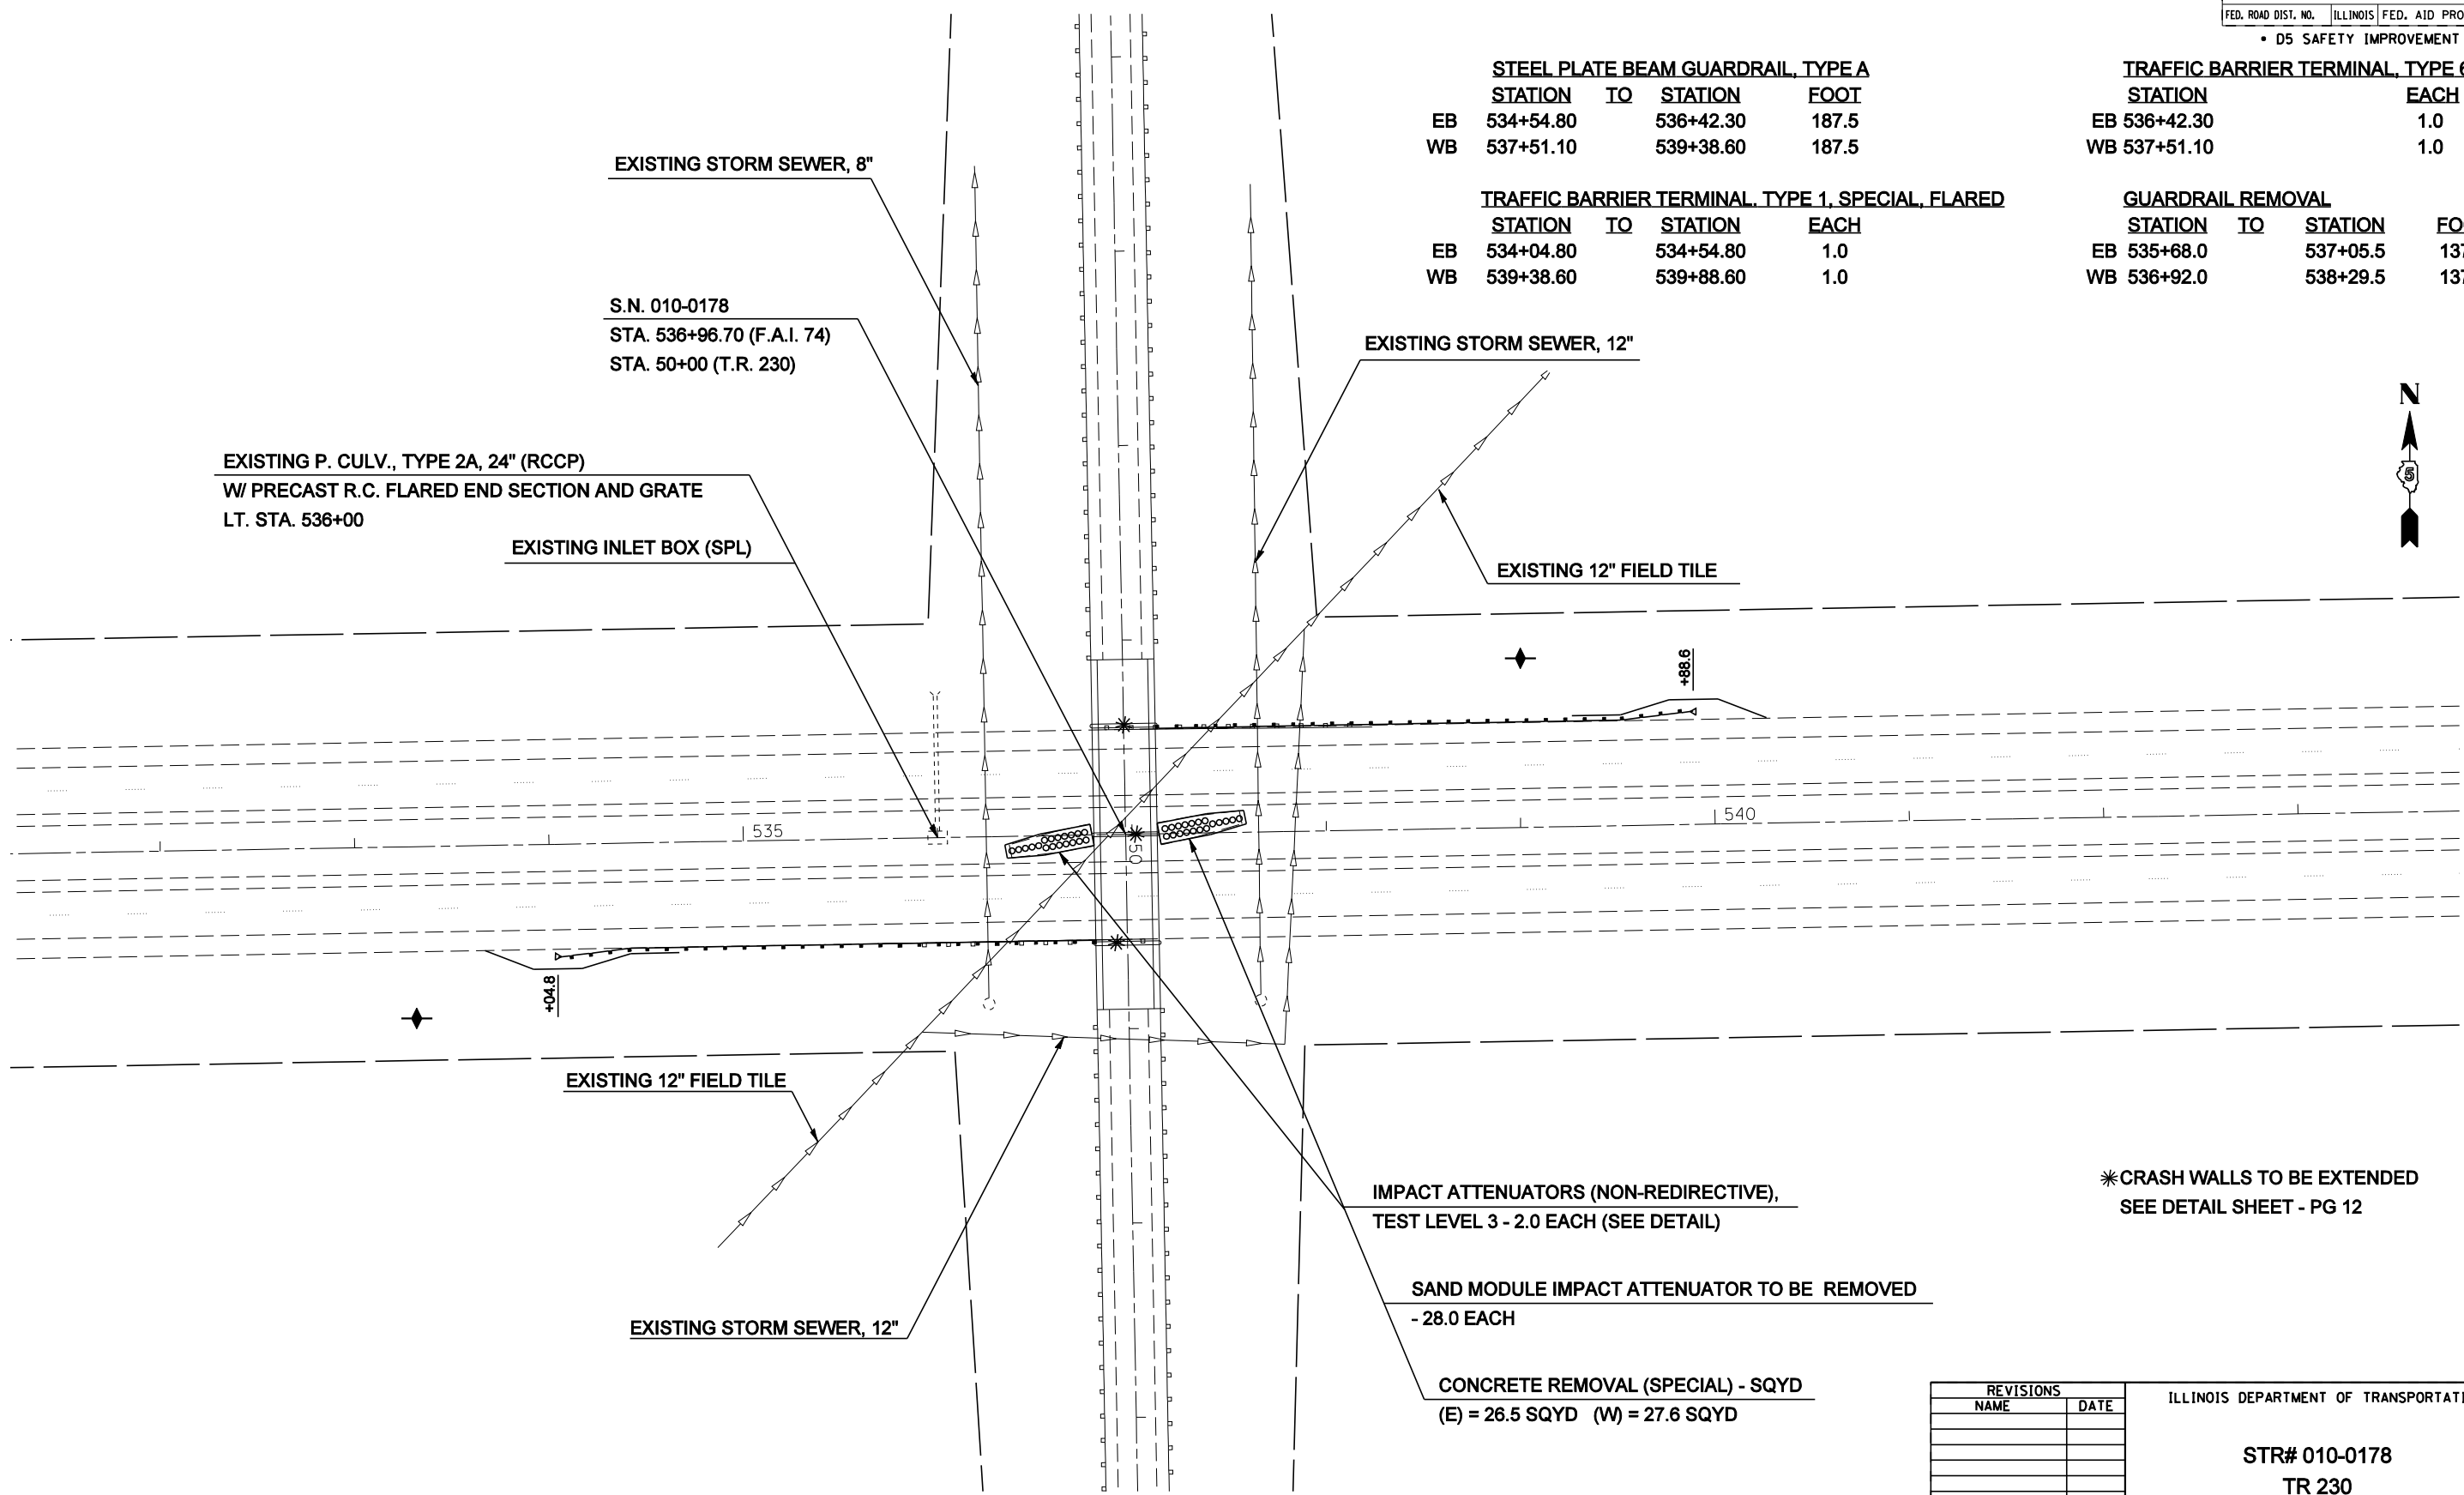

SEC. 12, T19N, R9E, 2ND P.M.

SEC. 7, T19N, R10E, 2ND P.M.

IMPACT ATTENUATORS (NON-REDIRECTIVE),
TEST LEVEL 3 - 2.0 EACH (SEE DETAIL)

SAND MODULE IMPACT ATTENUATOR TO BE REMOVED
- 28.0 EACH

CONCRETE REMOVAL (SPECIAL) - SQYD
(E) = 26.5 SQYD (W) = 27.6 SQYD

*CRASH WALLS TO BE EXTENDED
SEE DETAIL SHEET - PG 12

REVISIONS	
NAME	DATE

ILLINOIS DEPARTMENT OF TRANSPORTATION

STR# 010-0178
TR 230

SCALE: VERT. _____
 HORIZ. _____

DRAWN BY _____
CHECKED BY _____

PLOT DATE = 3/29/2007
 FILE NAME = c:\projects\70633\plan.dgn
 PLOT SCALE = 84.785' / IN.
 USER NAME = sheehygm