


F.A.I. RTE.	SECTION	COUNTY	TOTAL SHEETS	SHEET NO.
74	*	CHAMPAIGN	19	16
STA. 694+89.70		TO STA. 744+08.70		
FED. ROAD DIST. NO.		ILLINOIS FED. AID PROJECT		
*05 SAFETY IMPROVEMENT 2007-1				

130 125 120 115 110 105 100 95 90 85 80 75 70 65 60 55 50 45 40 35 30 25 20 15 10 5 0

DATE	BY
SURVEYED	
PLOTTED	
NOTE BOOK	
AREAS CHECKED	
NO.	

DATE	BY
SURVEYED	
PLOTTED	
NOTE BOOK	
AREAS CHECKED	
NO.	

PLOT DATE = 3/30/2007
 FILE NAME = 1015582
 PLOT SCALE = 10.5582 / IN.
 USER NAME = sheehyjm

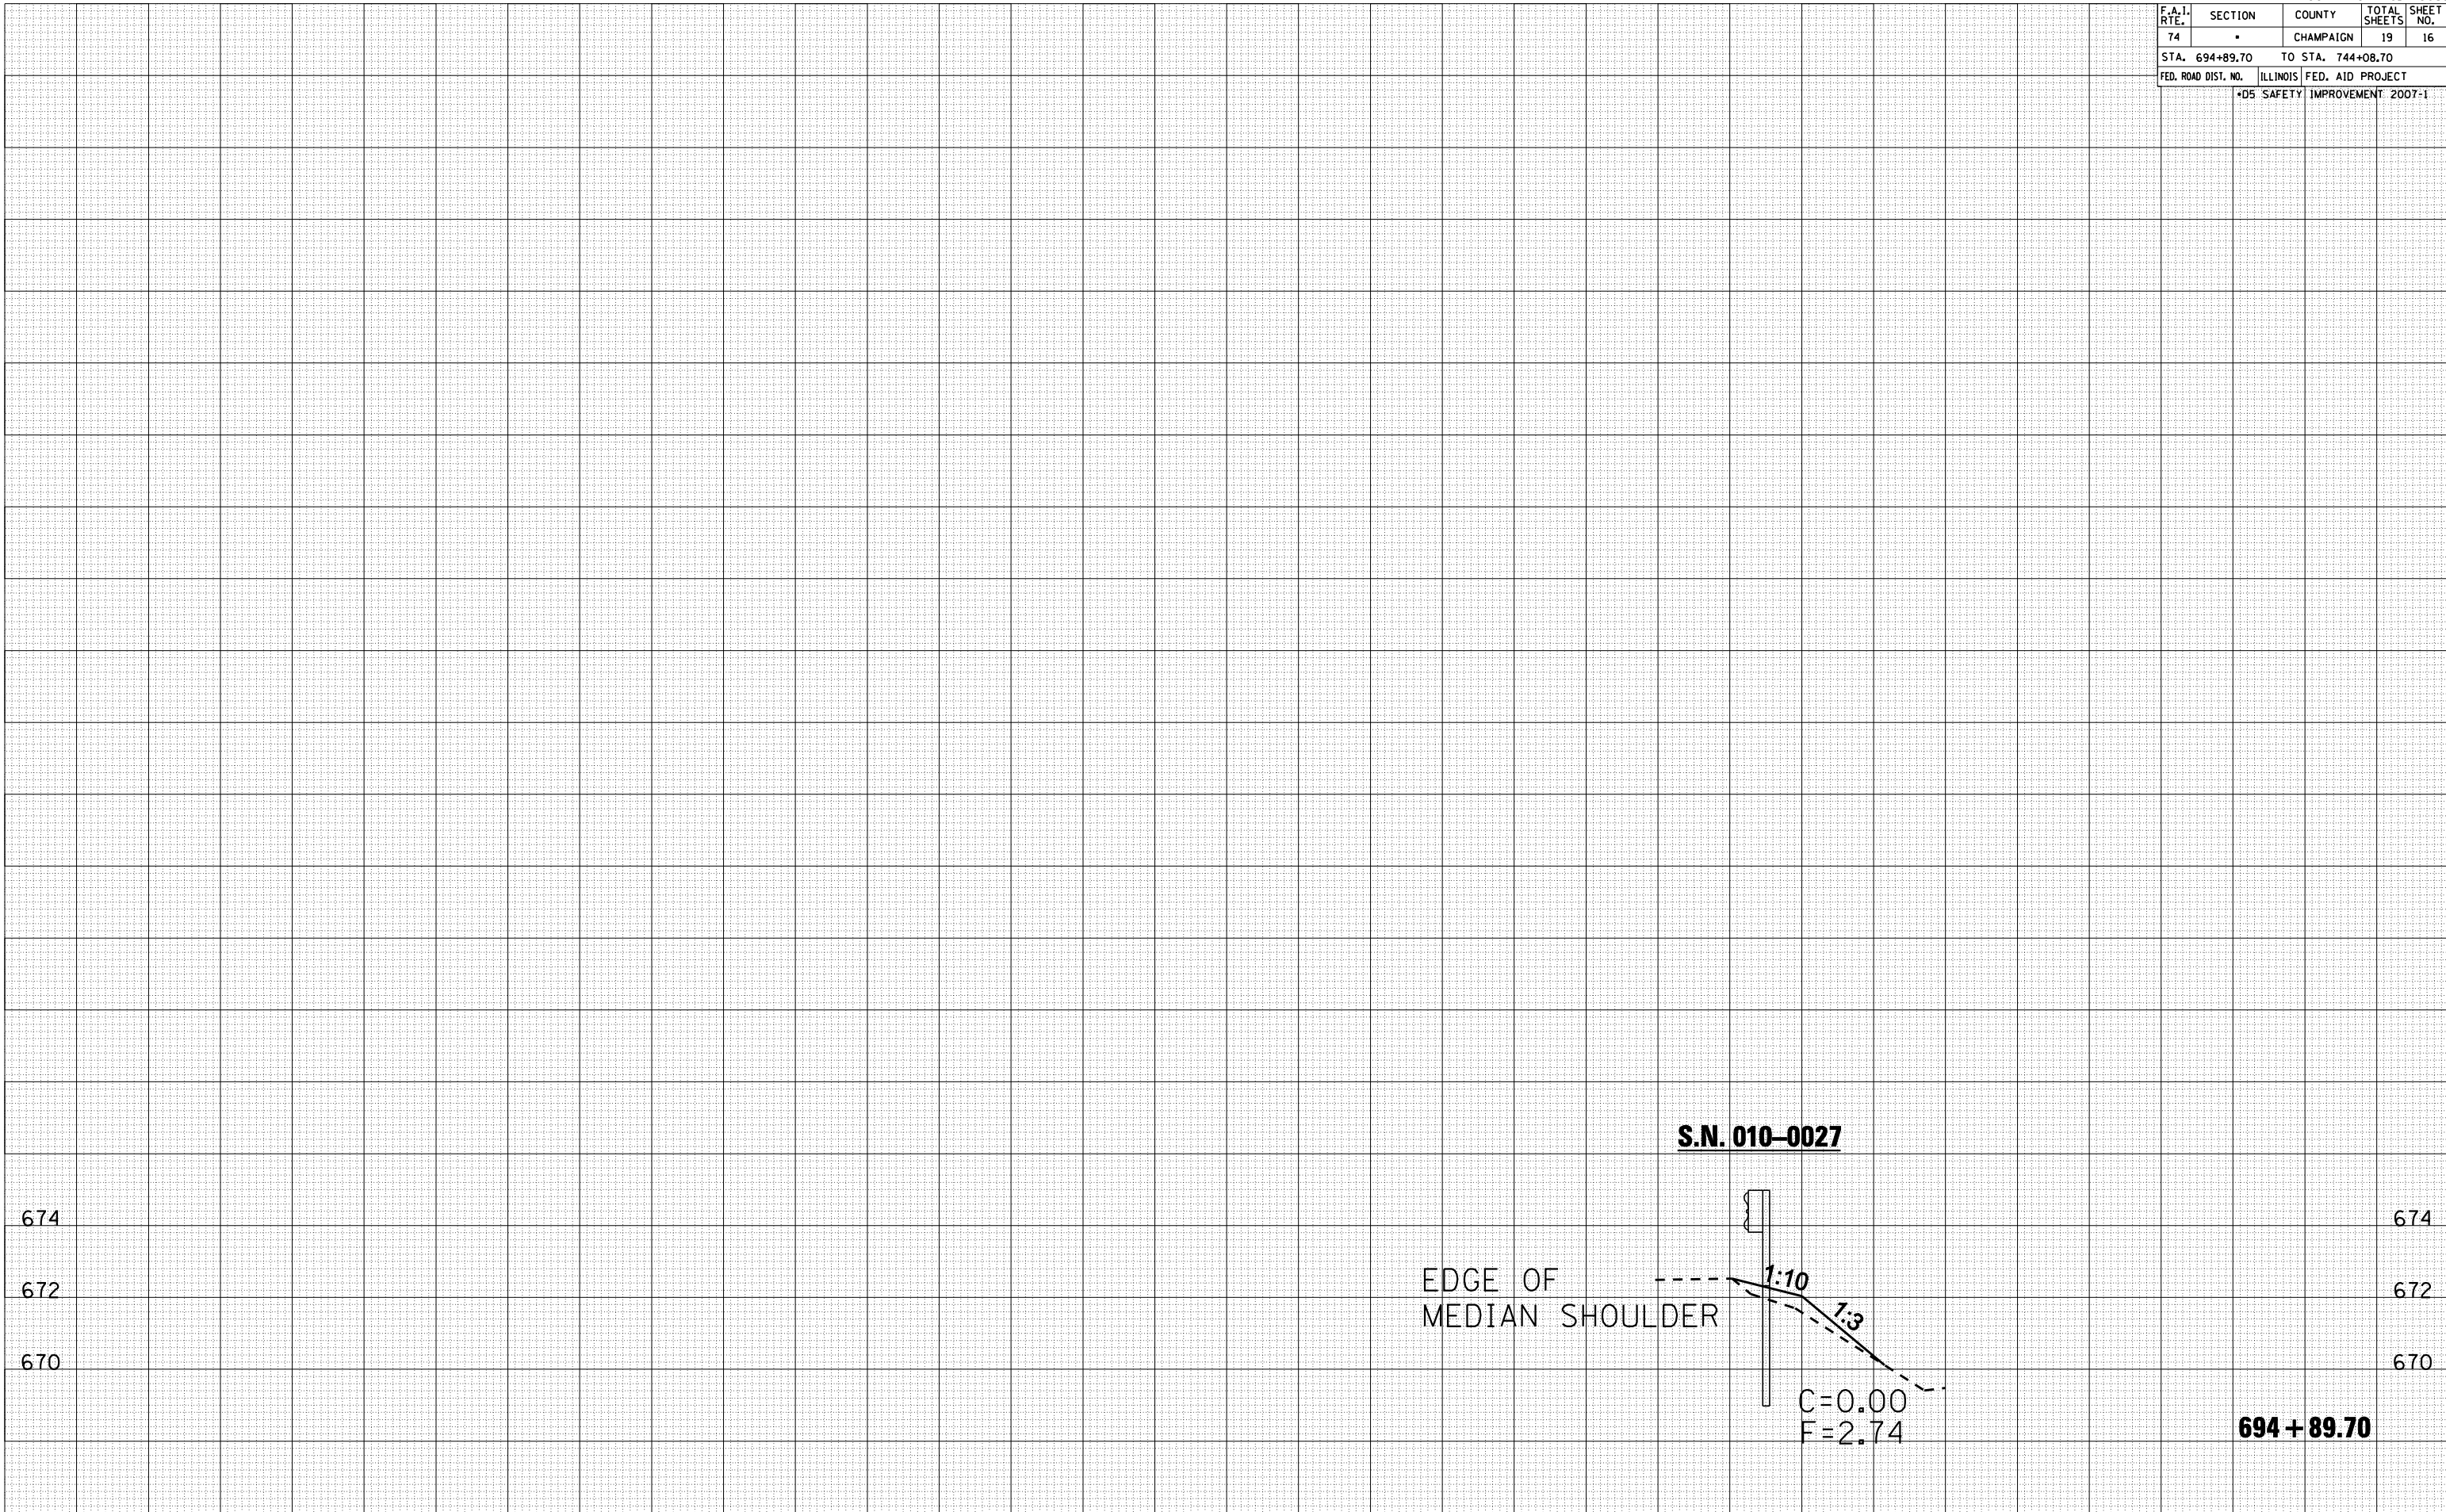

694 + 89.70