


F.A.I. RTE.	SECTION	COUNTY	TOTAL SHEETS	SHEET NO.
74	*	MCLEAN	49	6


* (57-21B&57-22B)&BDR

SHEET 2 OF 8

EXISTING TYPICAL CROSS SECTION S.N. 057-0120

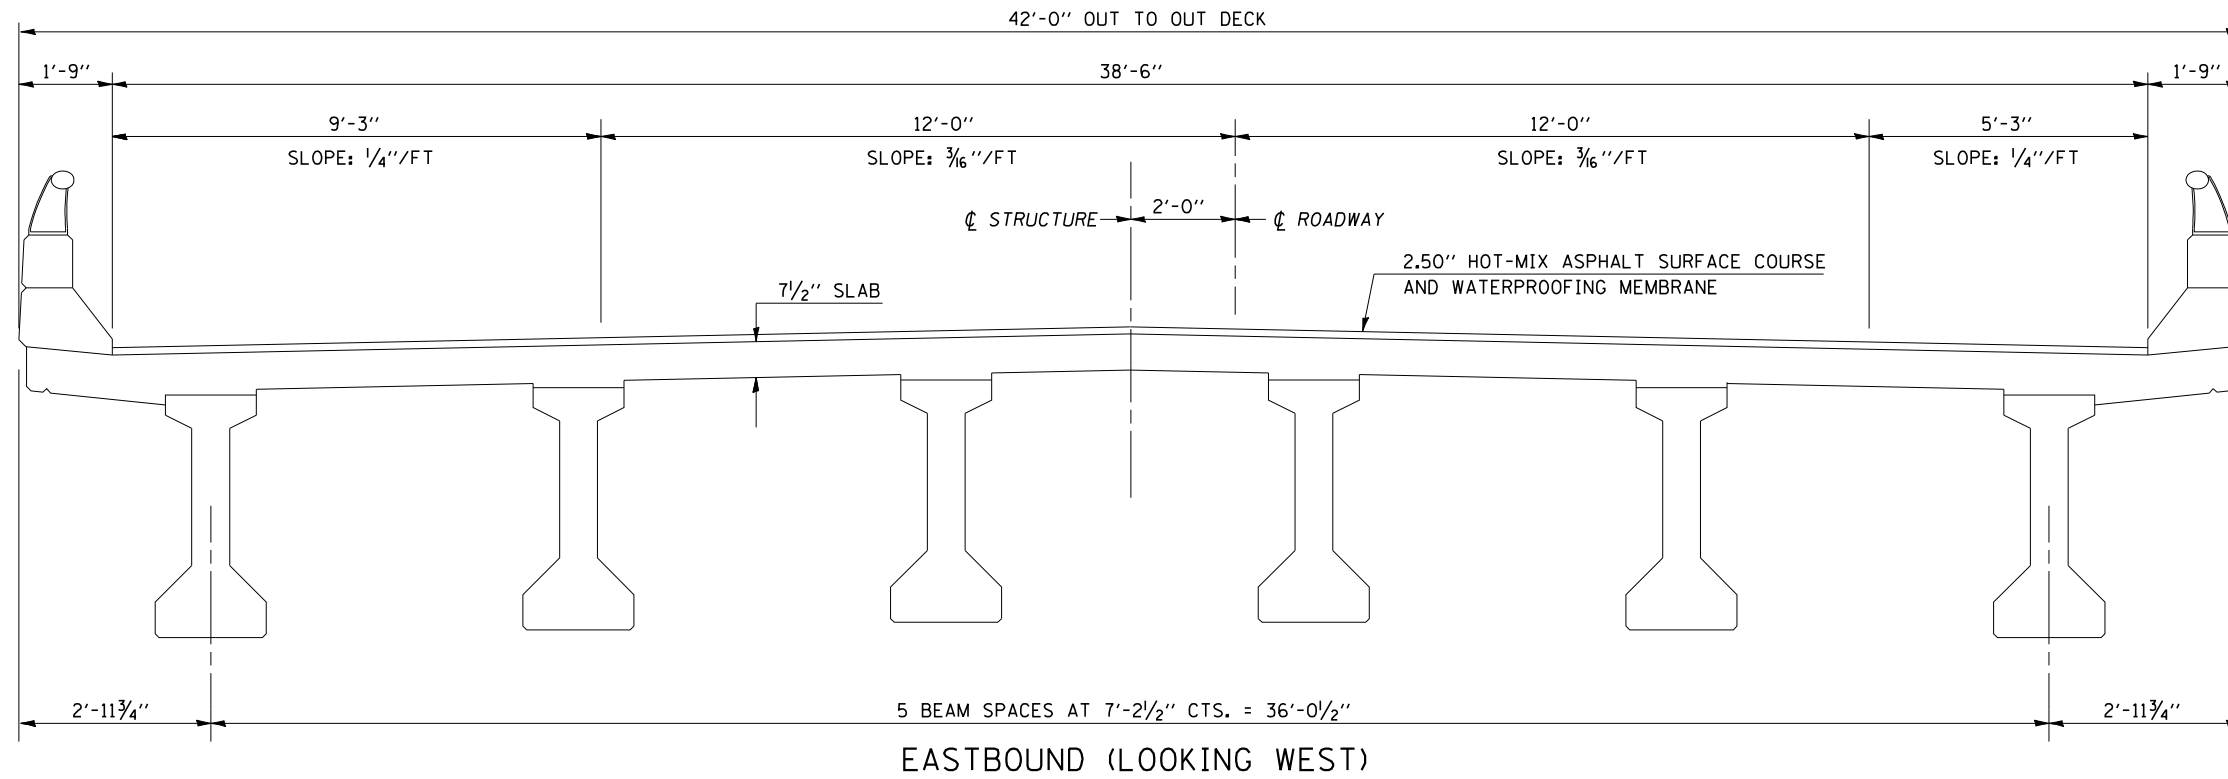

PROPOSED TYPICAL CROSS SECTION S.N. 057-0120

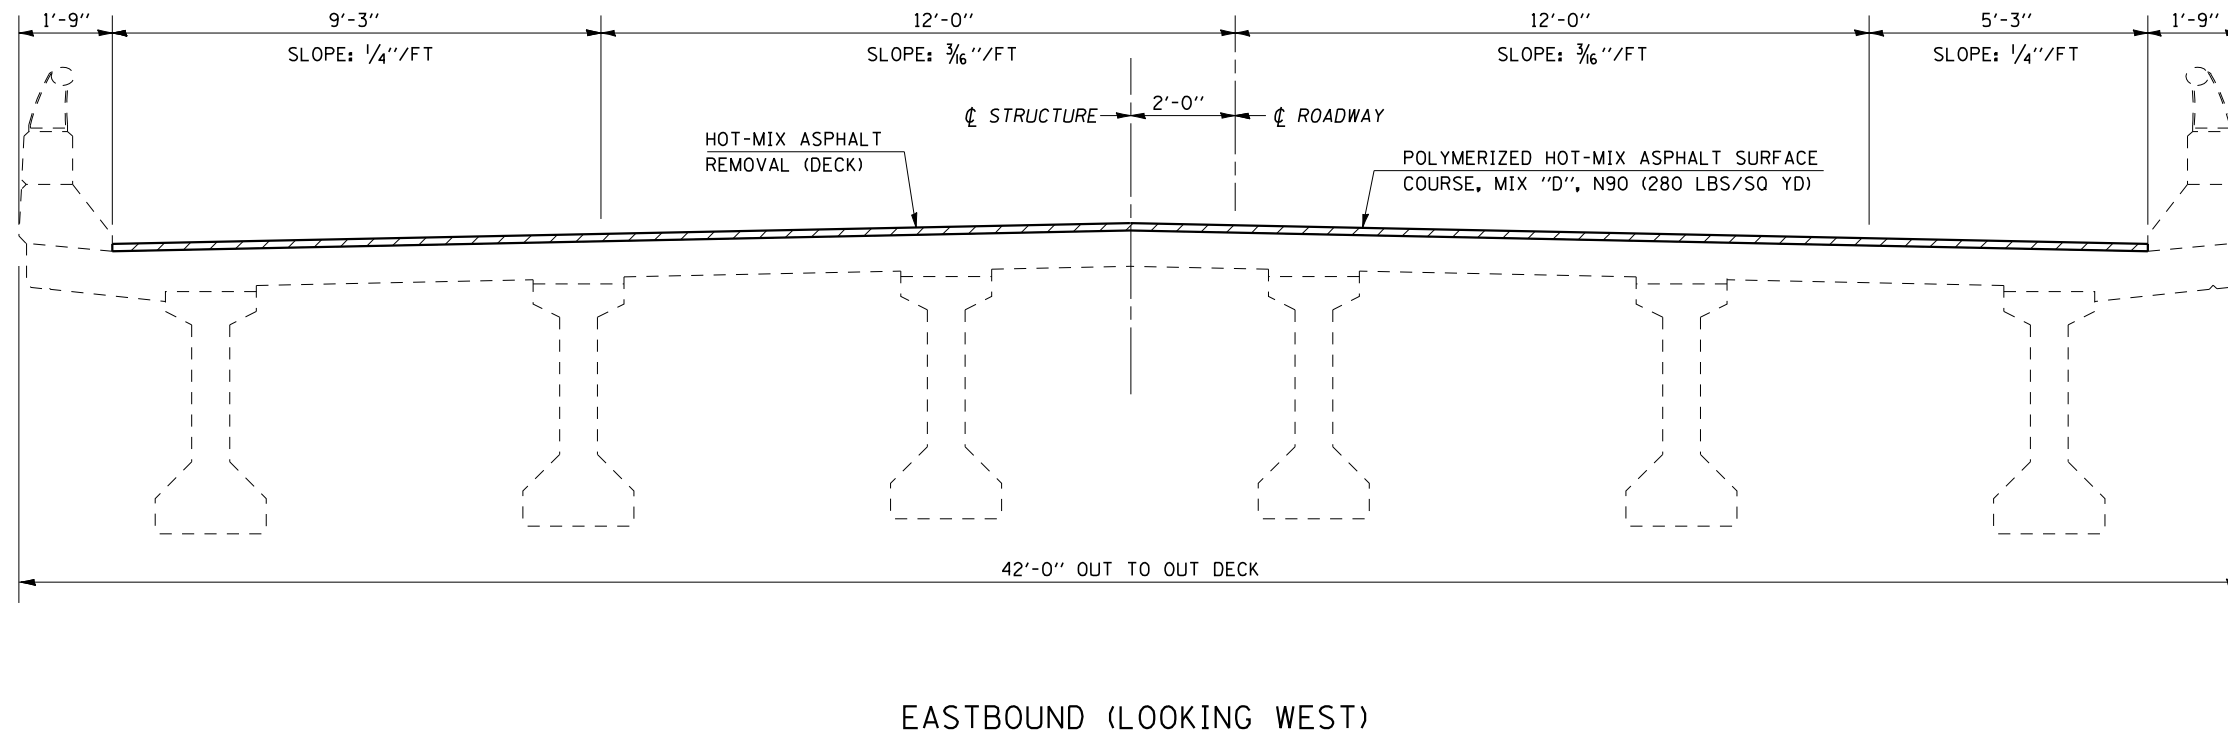

ILLINOIS DEPARTMENT OF TRANSPORTATION
TYPICAL CROSS SECTION
F.A.I. ROUTE 74
SECTION (57-21B&57-22B)&BDR
MCLEAN COUNTY
S.N. 057-0120

SCALE: NA DRAWN BY: JRP
DATE: 03/22/07 CHECKED BY: