


F.A.I. RTE.	SECTION	COUNTY	TOTAL SHEETS	SHEET NO.
74	*	MCLEAN	49	7

* (57-21B&57-22B)&BDR

SHEET 3 OF 8

STAGE I CONSTRUCTION


S.N. 057-0120

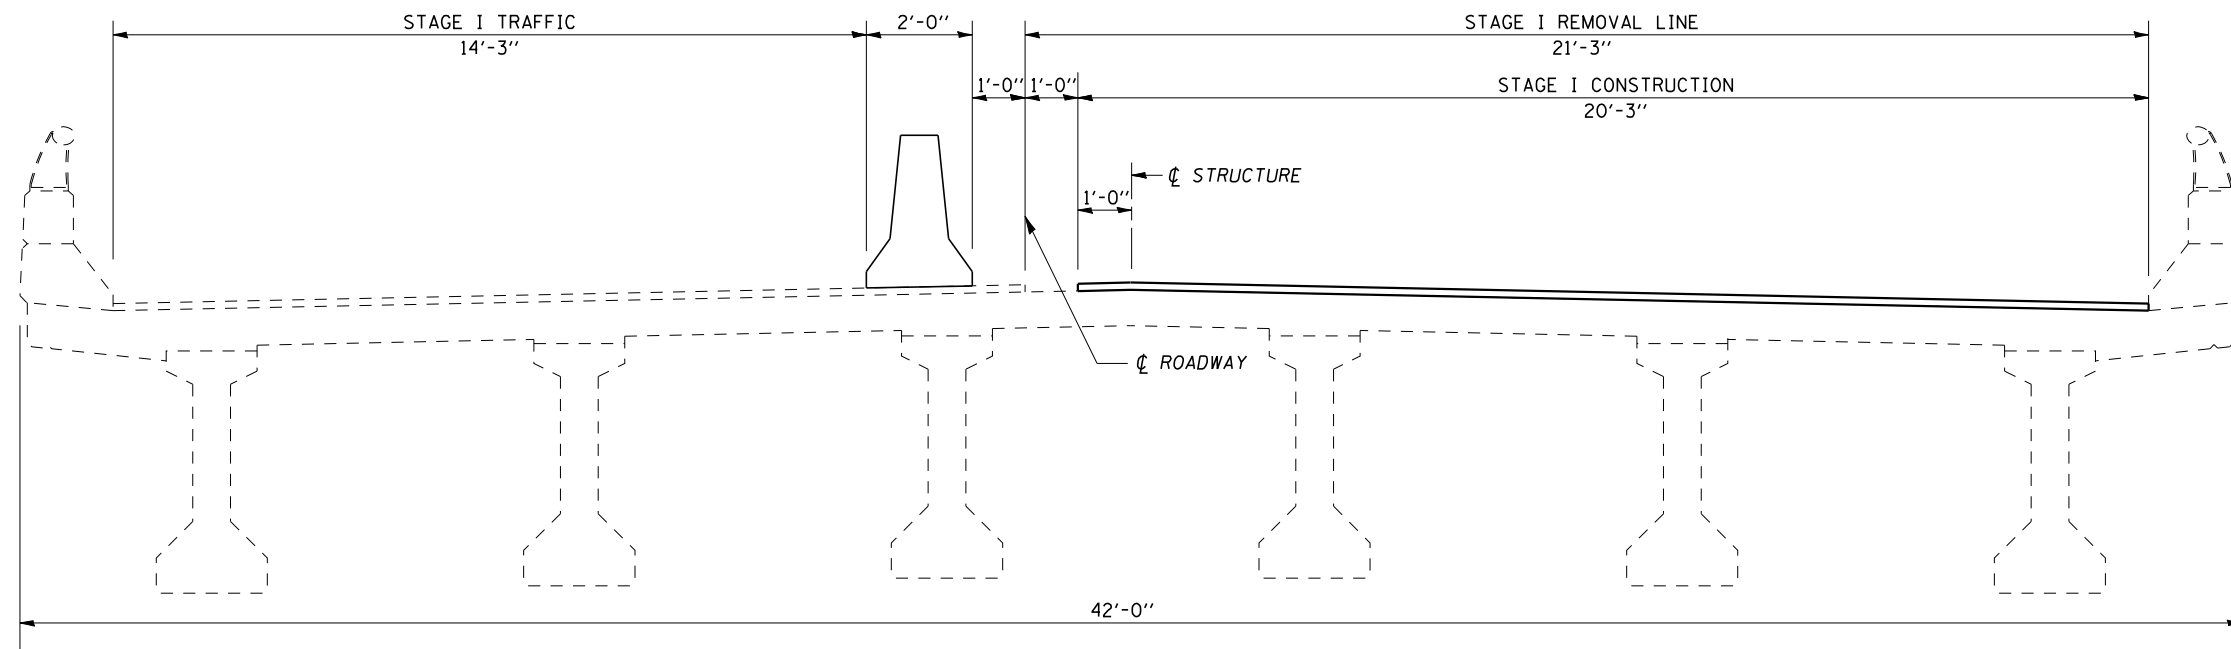

EASTBOUND (LOOKING EAST)

STAGE II CONSTRUCTION

S.N. 057-0120

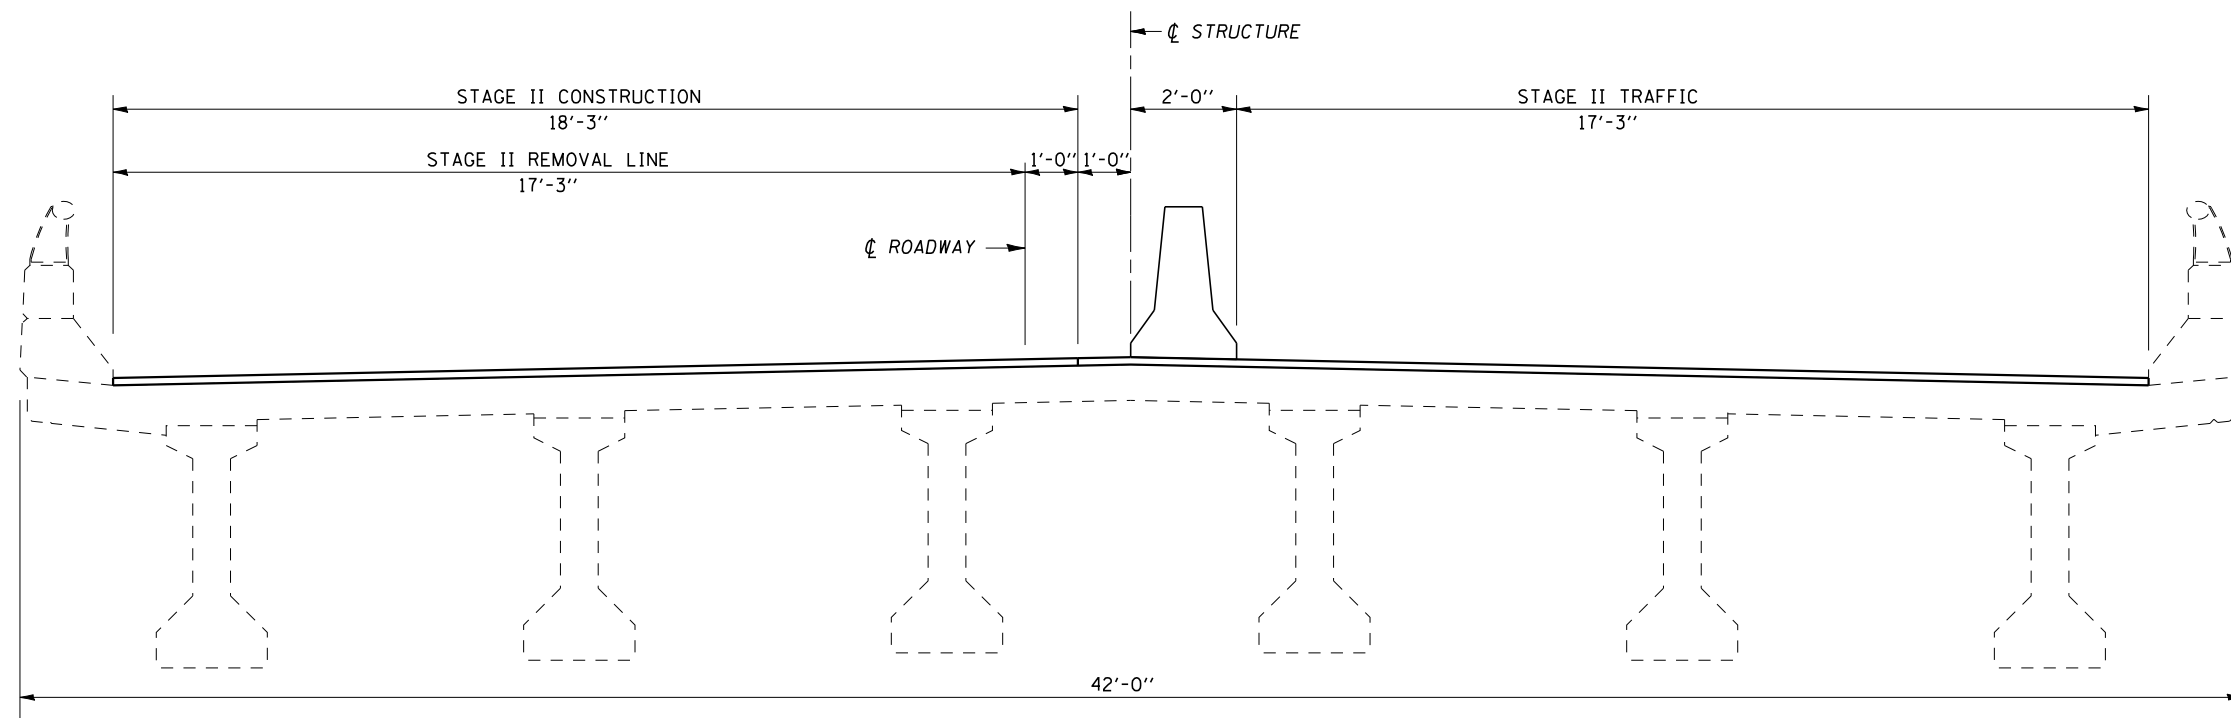

EASTBOUND (LOOKING EAST)

PLOT DATE : 3/30/2007
 FILE NAME : c:\projects\0501187 (61)\70641cover.dgn
 PLOT SCALE : 1/8"=1'-0"
 USER NAME : creigre

ILLINOIS DEPARTMENT OF TRANSPORTATION
STAGE CONSTRUCTION
 F.A.I. ROUTE 74
 SECTION (57-21B&57-22B)&BDR
 MCLEAN COUNTY
 S.N. 057-0120

SCALE: NA DRAWN BY: JRP
 DATE: 03/22/07 CHECKED BY: