

F.A.I. RTE.	SECTION	COUNTY	TOTAL SHEETS	SHEET NO.
74	*	MCLEAN	49	9


\*(57-21B&57-22B)&BDR

SHEET 5 OF 8

# LOCATION OF FULL DEPTH PATCHING

## S.N. 057-0120 EASTBOUND

### STATION 780 + 50

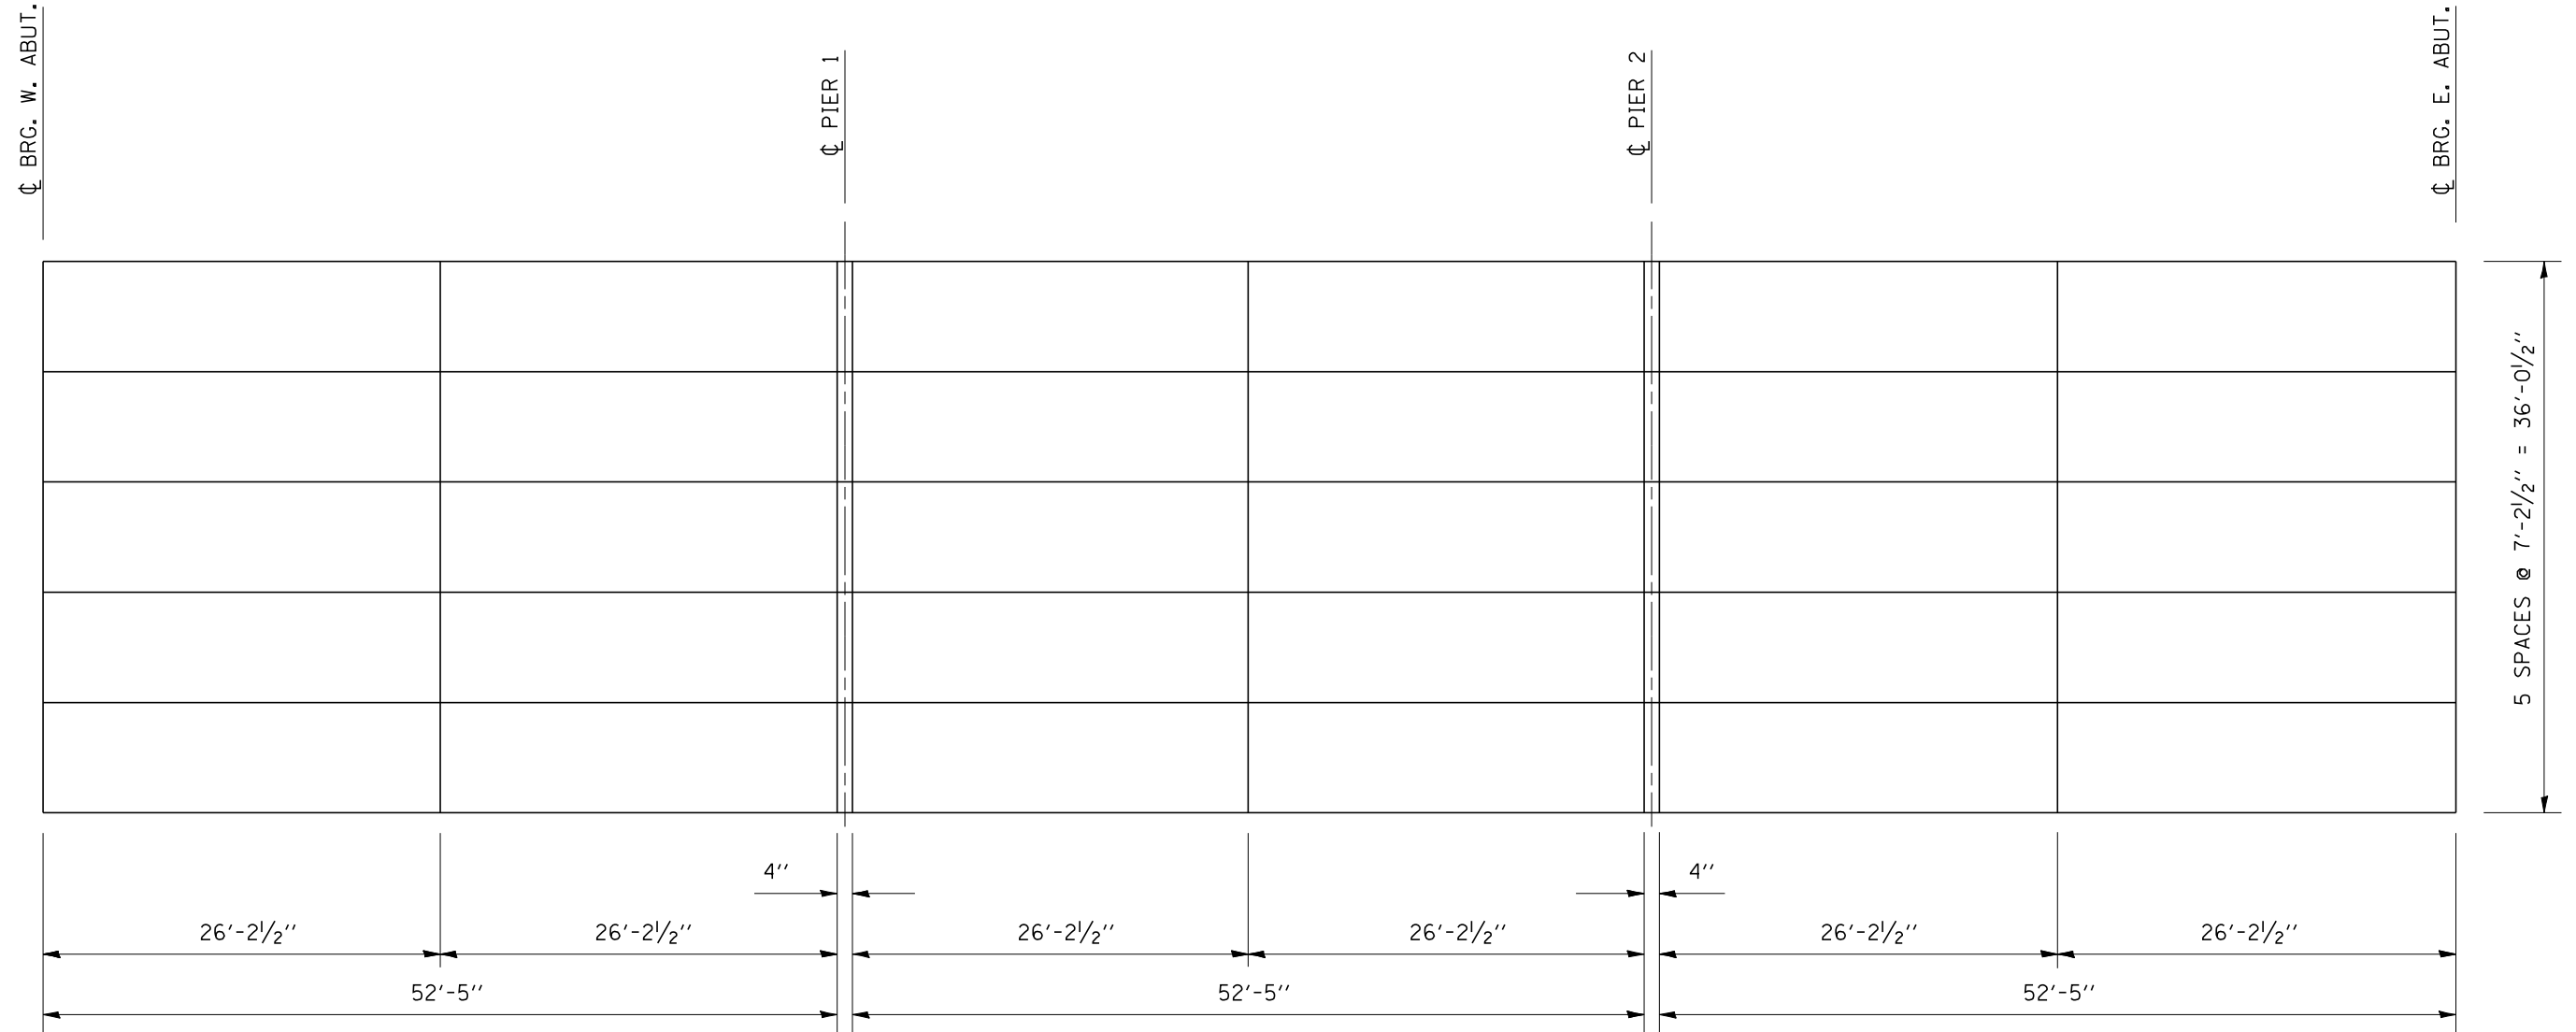

**NOTES:**

AREAS OF PARTIAL AND FULL DEPTH PATCHES SHALL BE DETERMINED BY THE ENGINEER AFTER THE BITUMINOUS OVERLAY AND WATERPROOFING ARE REMOVED.

QUANTITIES OF DECK REPAIR HAVE BEEN ESTIMATED. THE ENGINEER SHALL SHOW ACTUAL LOCATIONS OF DECK REPAIRS ON AS-BUILT PLANS.

### PLAN VIEW OF AS-BUILT PATCHES

PLOT DATE : 3/26/2007  
 FILE NAME : c:\projects\4501187 (61)\70641cover.dgn  
 PLOT SCALE : 1/8"=1'-0"  
 USER NAME : creig

ILLINOIS DEPARTMENT OF TRANSPORTATION	
LOCATION OF FULL DEPTH PATCHING	
F.A.I. ROUTE 74	
SECTION (57-21B&57-22B)&BDR	
MCLEAN COUNTY	
S.N. 057-0120	
SCALE: NA	DRAWN BY: JRP
DATE: 03/22/07	CHECKED BY: