

F.A.I. RTE.	SECTION	COUNTY	TOTAL SHEETS	SHEET NO.
74	*	MCLEAN	49	10


\* (57-21B&57-22B)&BDR

# LOCATION OF DRAINS

## S.N. 057-0120 EASTBOUND



SHEET 6 OF 8

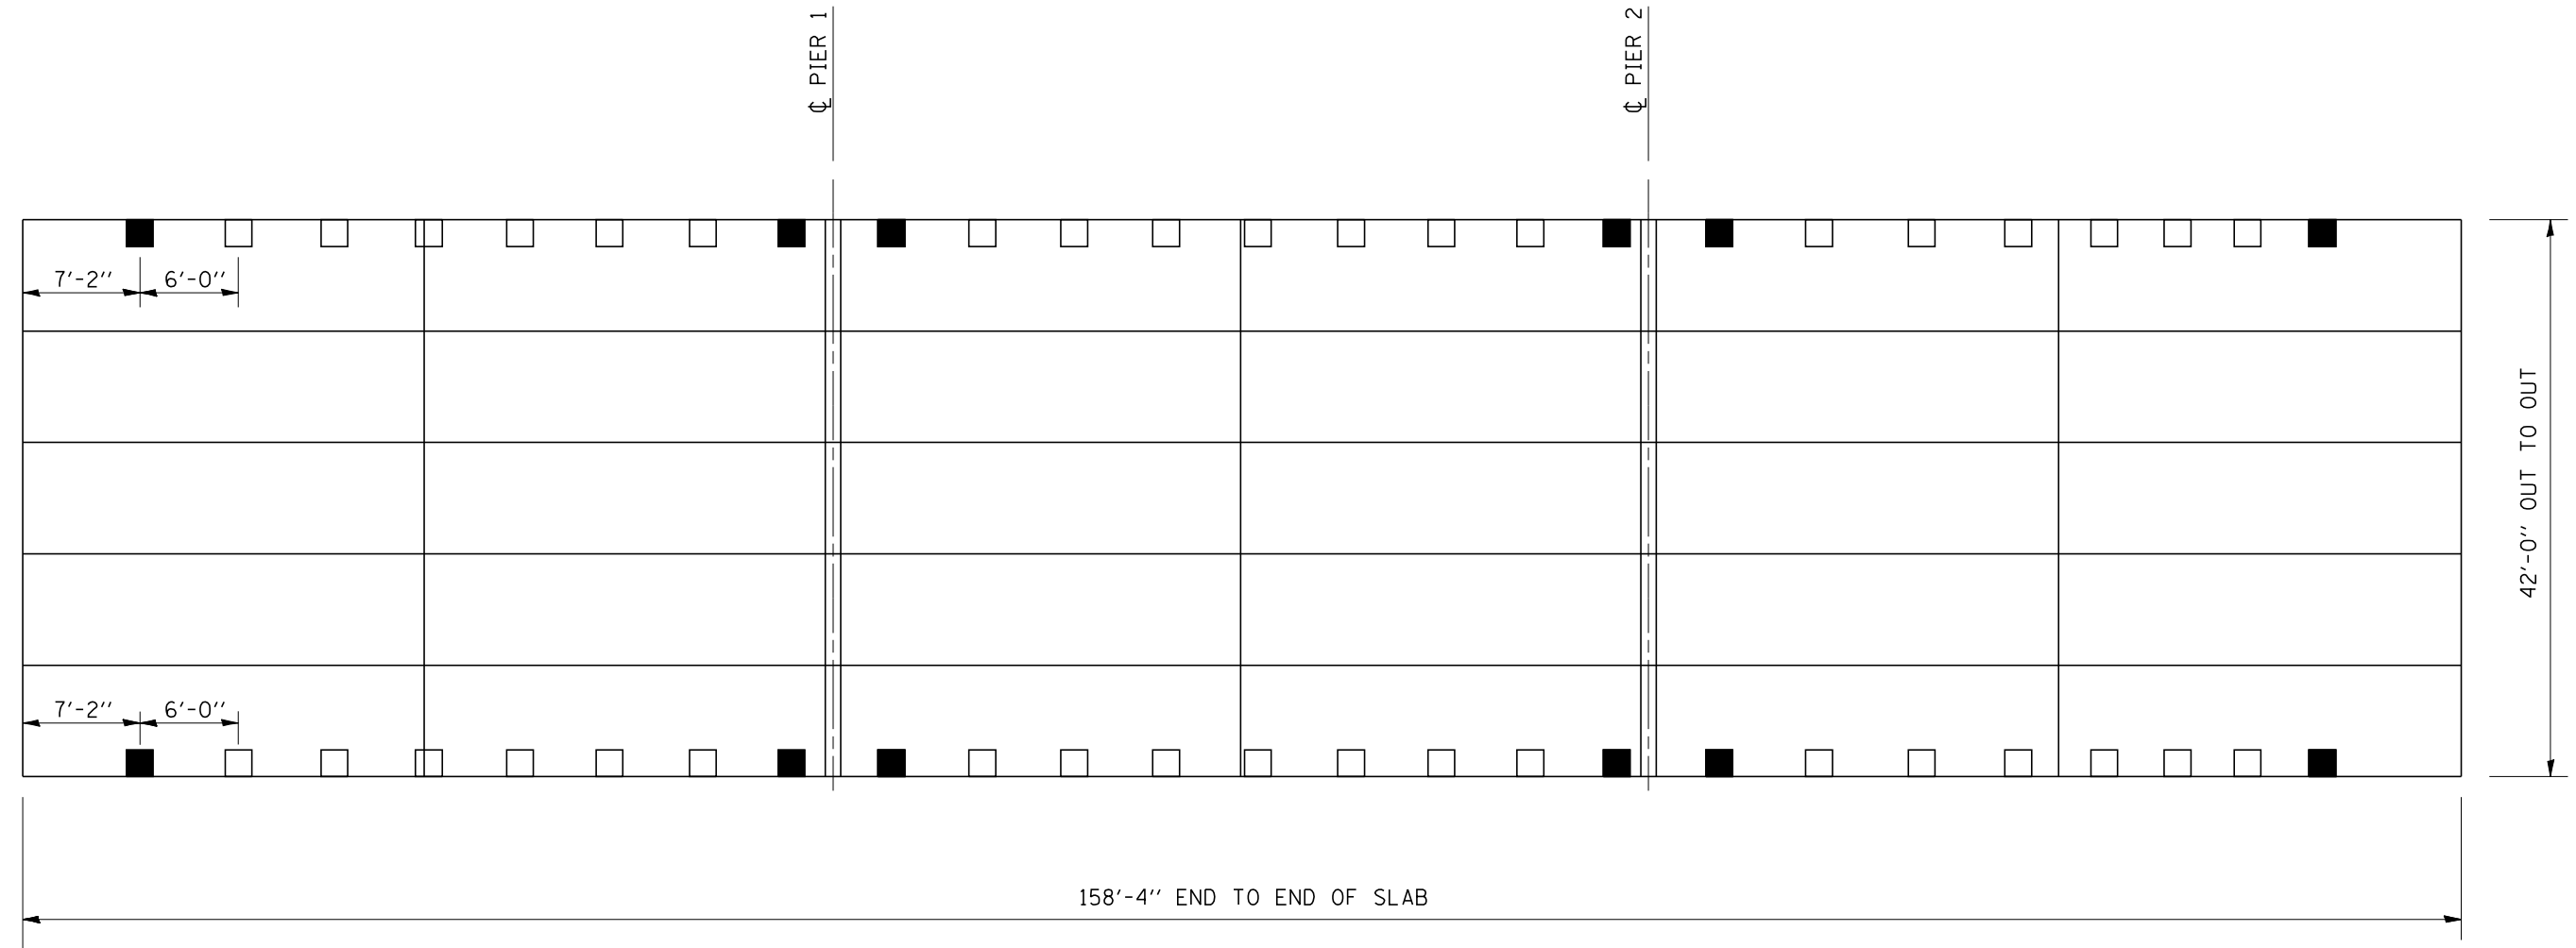

**NOTE:**  
SEE DRAIN ELIMINATION DETAIL  
FOR DRAINS TO BE ELIMINATED.

LEGEND	
<span style="display: inline-block; width: 15px; height: 15px; background-color: black; border: 1px solid black;"></span>	EXISTING DRAINS TO BE ELIMINATED
<span style="display: inline-block; width: 15px; height: 15px; border: 1px solid black;"></span>	EXISTING DRAINS TO REMAIN

ILLINOIS DEPARTMENT OF TRANSPORTATION  
**LOCATION OF DRAINS**  
F.A.I. ROUTE 74  
SECTION (57-21B&57-22B)&BDR  
MCLEAN COUNTY  
S.N. 057-0120

SCALE: NA      DRAWN BY: JRP  
DATE: 03/22/07      CHECKED BY:

PLOT DATE : 3/26/2007  
 FILE NAME : c:\projects\0501187 (s)\70641cover.dgn  
 PLOT SCALE : 1/8"=1'-0"  
 USER NAME : creig