


F.A.I. RTE.	SECTION	COUNTY	TOTAL SHEETS	SHEET NO.
74	*	MCLEAN	49	14


\* (57-21B&57-22B)&BDR

SHEET 2 OF 8

### EXISTING TYPICAL CROSS SECTION S.N. 057-0121

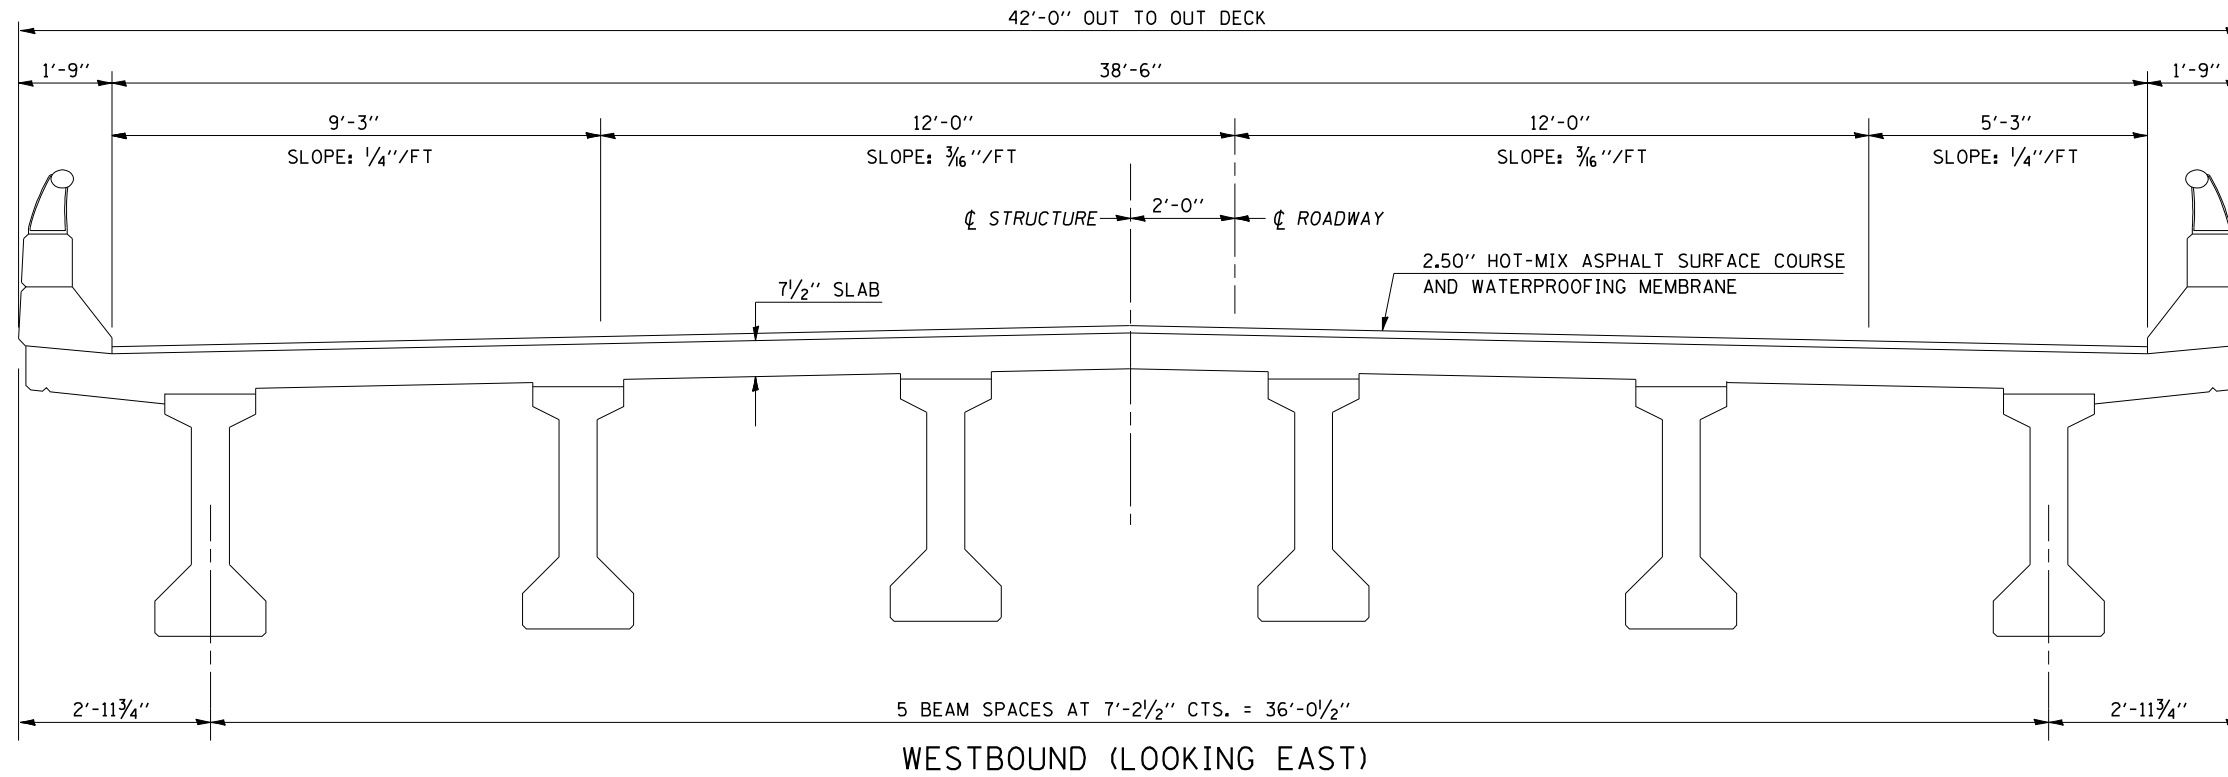

### PROPOSED TYPICAL CROSS SECTION S.N. 057-0121

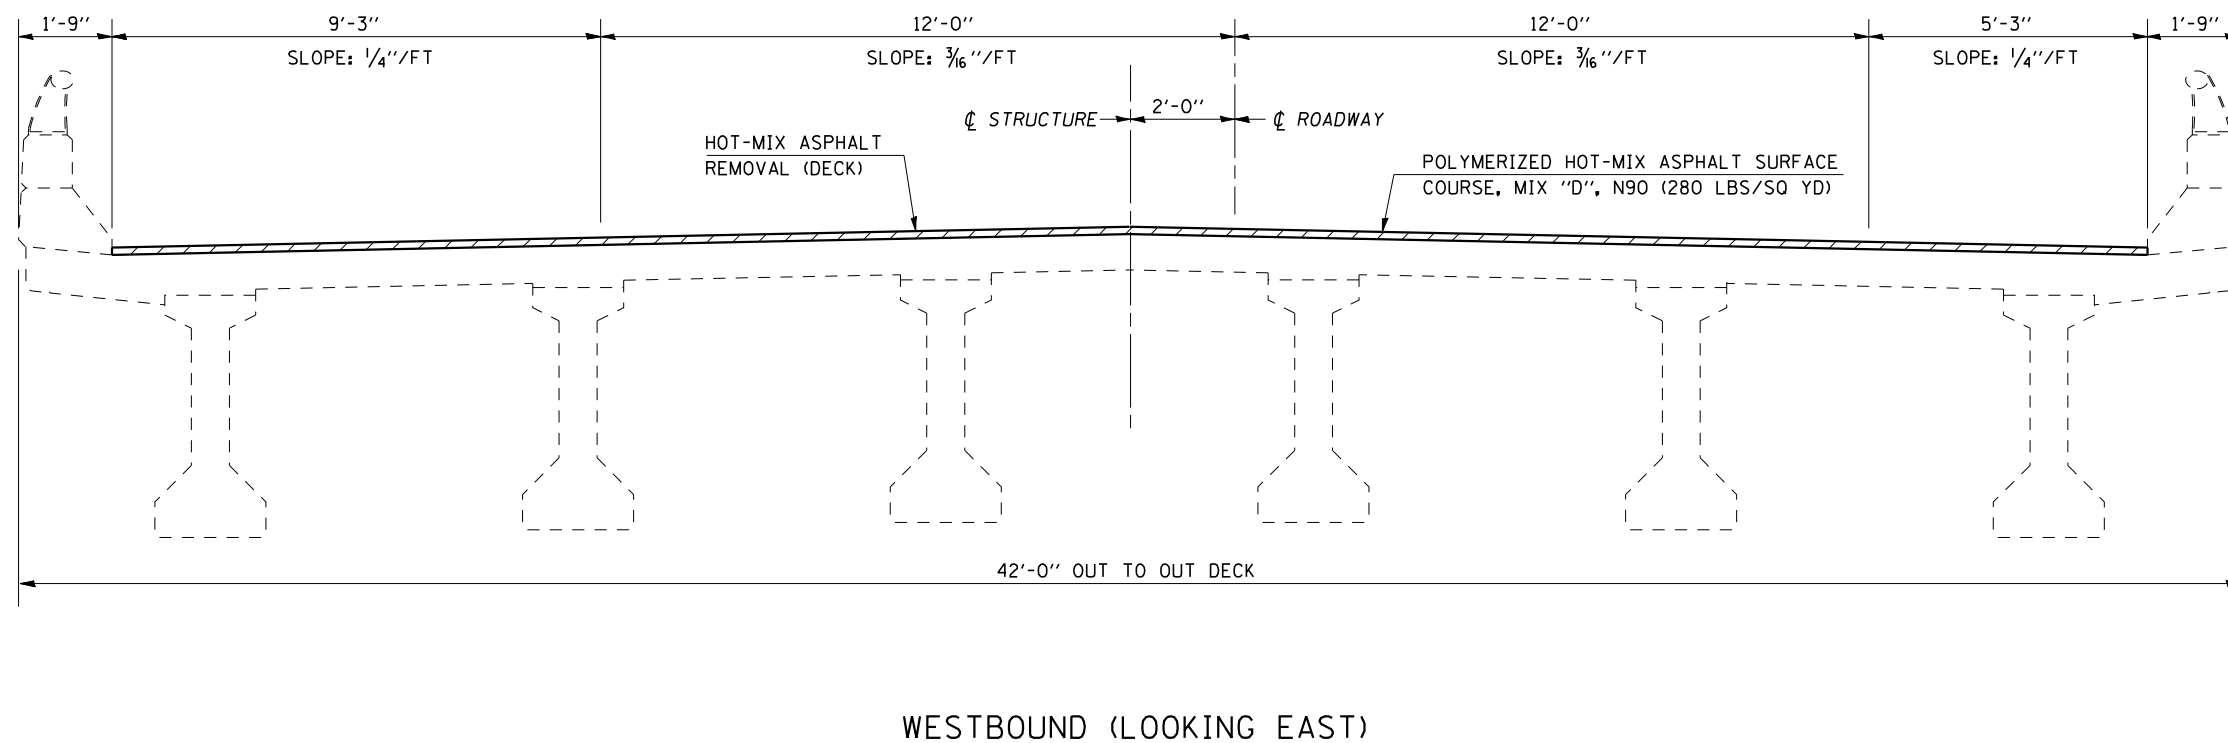

ILLINOIS DEPARTMENT OF TRANSPORTATION  
TYPICAL CROSS SECTION  
F.A.I. ROUTE 74  
SECTION (57-21B&57-22B)&BDR  
MCLEAN COUNTY  
S.N. 057-0121

SCALE: NA DRAWN BY: JRP  
DATE: 03/22/07 CHECKED BY: