


F.A.I. RTE.	SECTION	COUNTY	TOTAL SHEETS	SHEET NO.
74	*	MCLEAN	49	15

*(57-21B&57-22B)&BDR


SHEET 3 OF 8

STAGE I CONSTRUCTION S.N. 057-0121

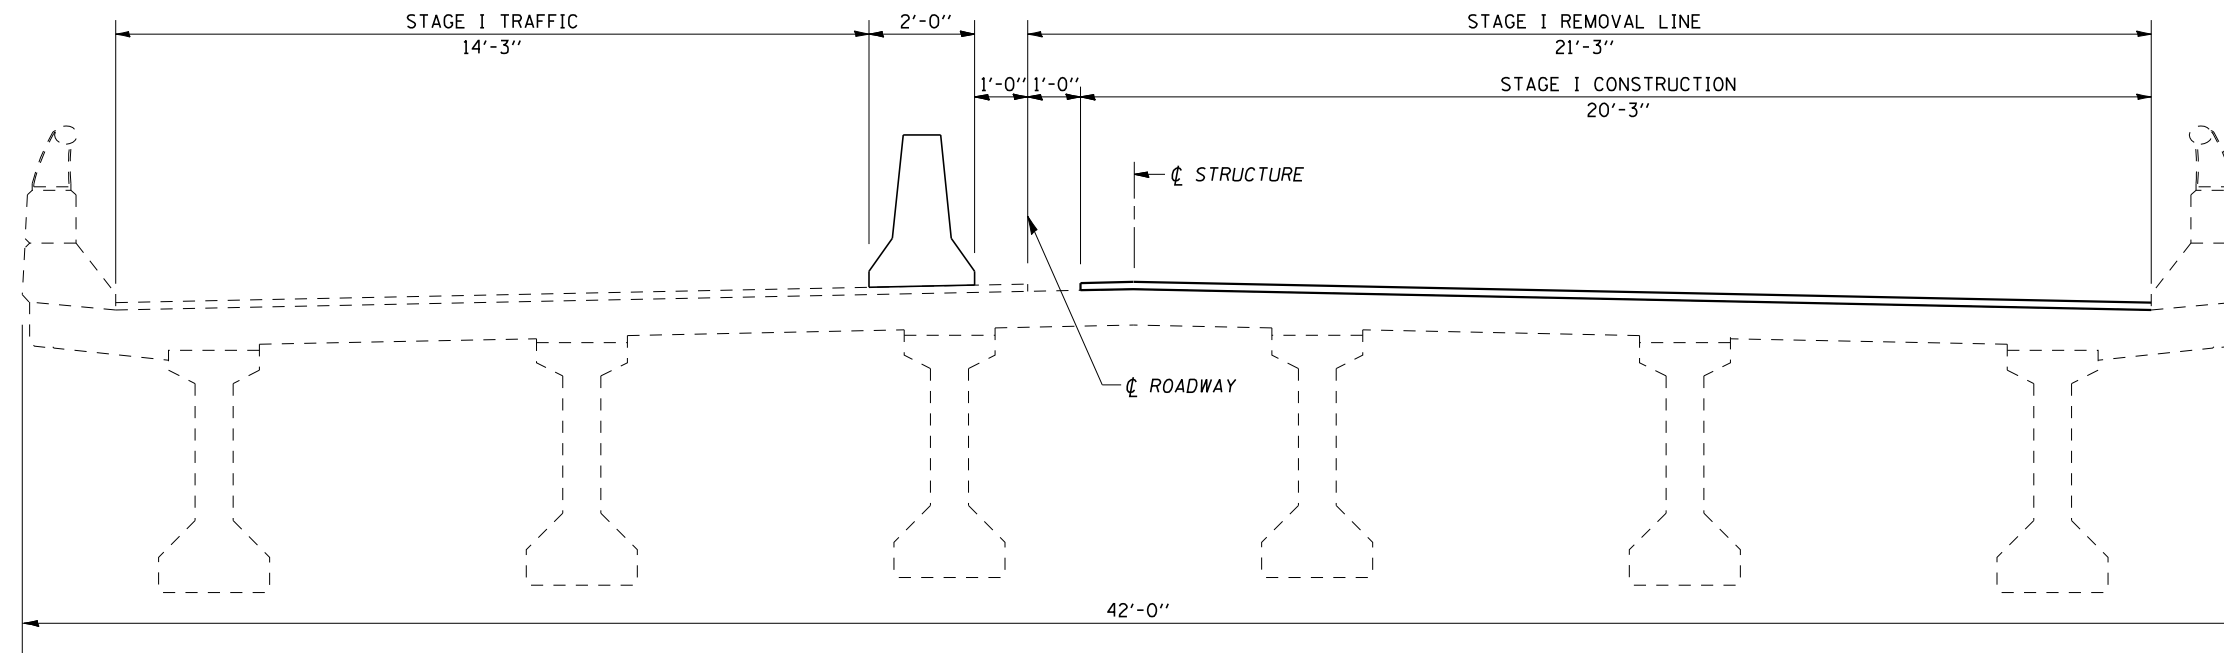

WESTBOUND (LOOKING WEST)

STAGE II CONSTRUCTION S.N. 057-0121

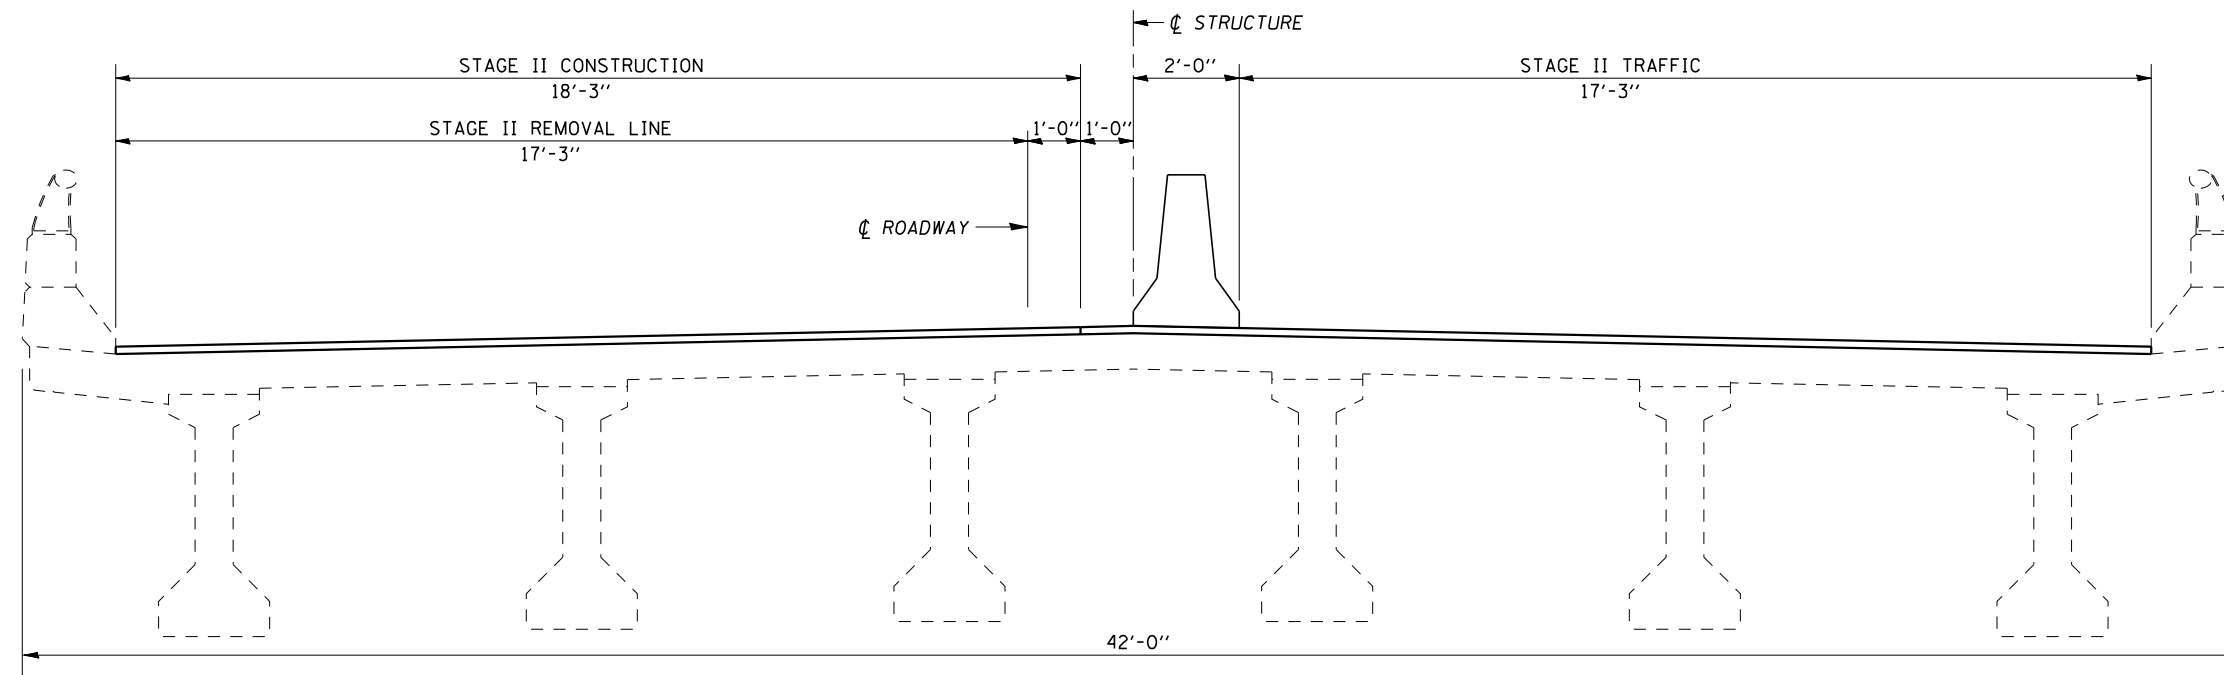

WESTBOUND (LOOKING WEST)

PLOT DATE = 3/26/2007
FILE NAME = c:\projects\05701187\0570641cover.dgn
PLOT SCALE = 1/8"=1'-0" / IN.
USER NAME = creigre

ILLINOIS DEPARTMENT OF TRANSPORTATION
STAGE CONSTRUCTION
F.A.I. ROUTE 74
SECTION (57-21B&57-22B)&BDR
MCLEAN COUNTY
S.N. 057-0121

SCALE: NA DRAWN BY: JRP
DATE: 03/22/07 CHECKED BY: