


F.A.I. RTE.	SECTION	COUNTY	TOTAL SHEETS	SHEET NO.
74	*	MCLEAN	49	18

*(57-21B&57-22B)&BDR

LOCATION OF DRAINS S.N. 057-0121 WESTBOUND



SHEET 6 OF 8

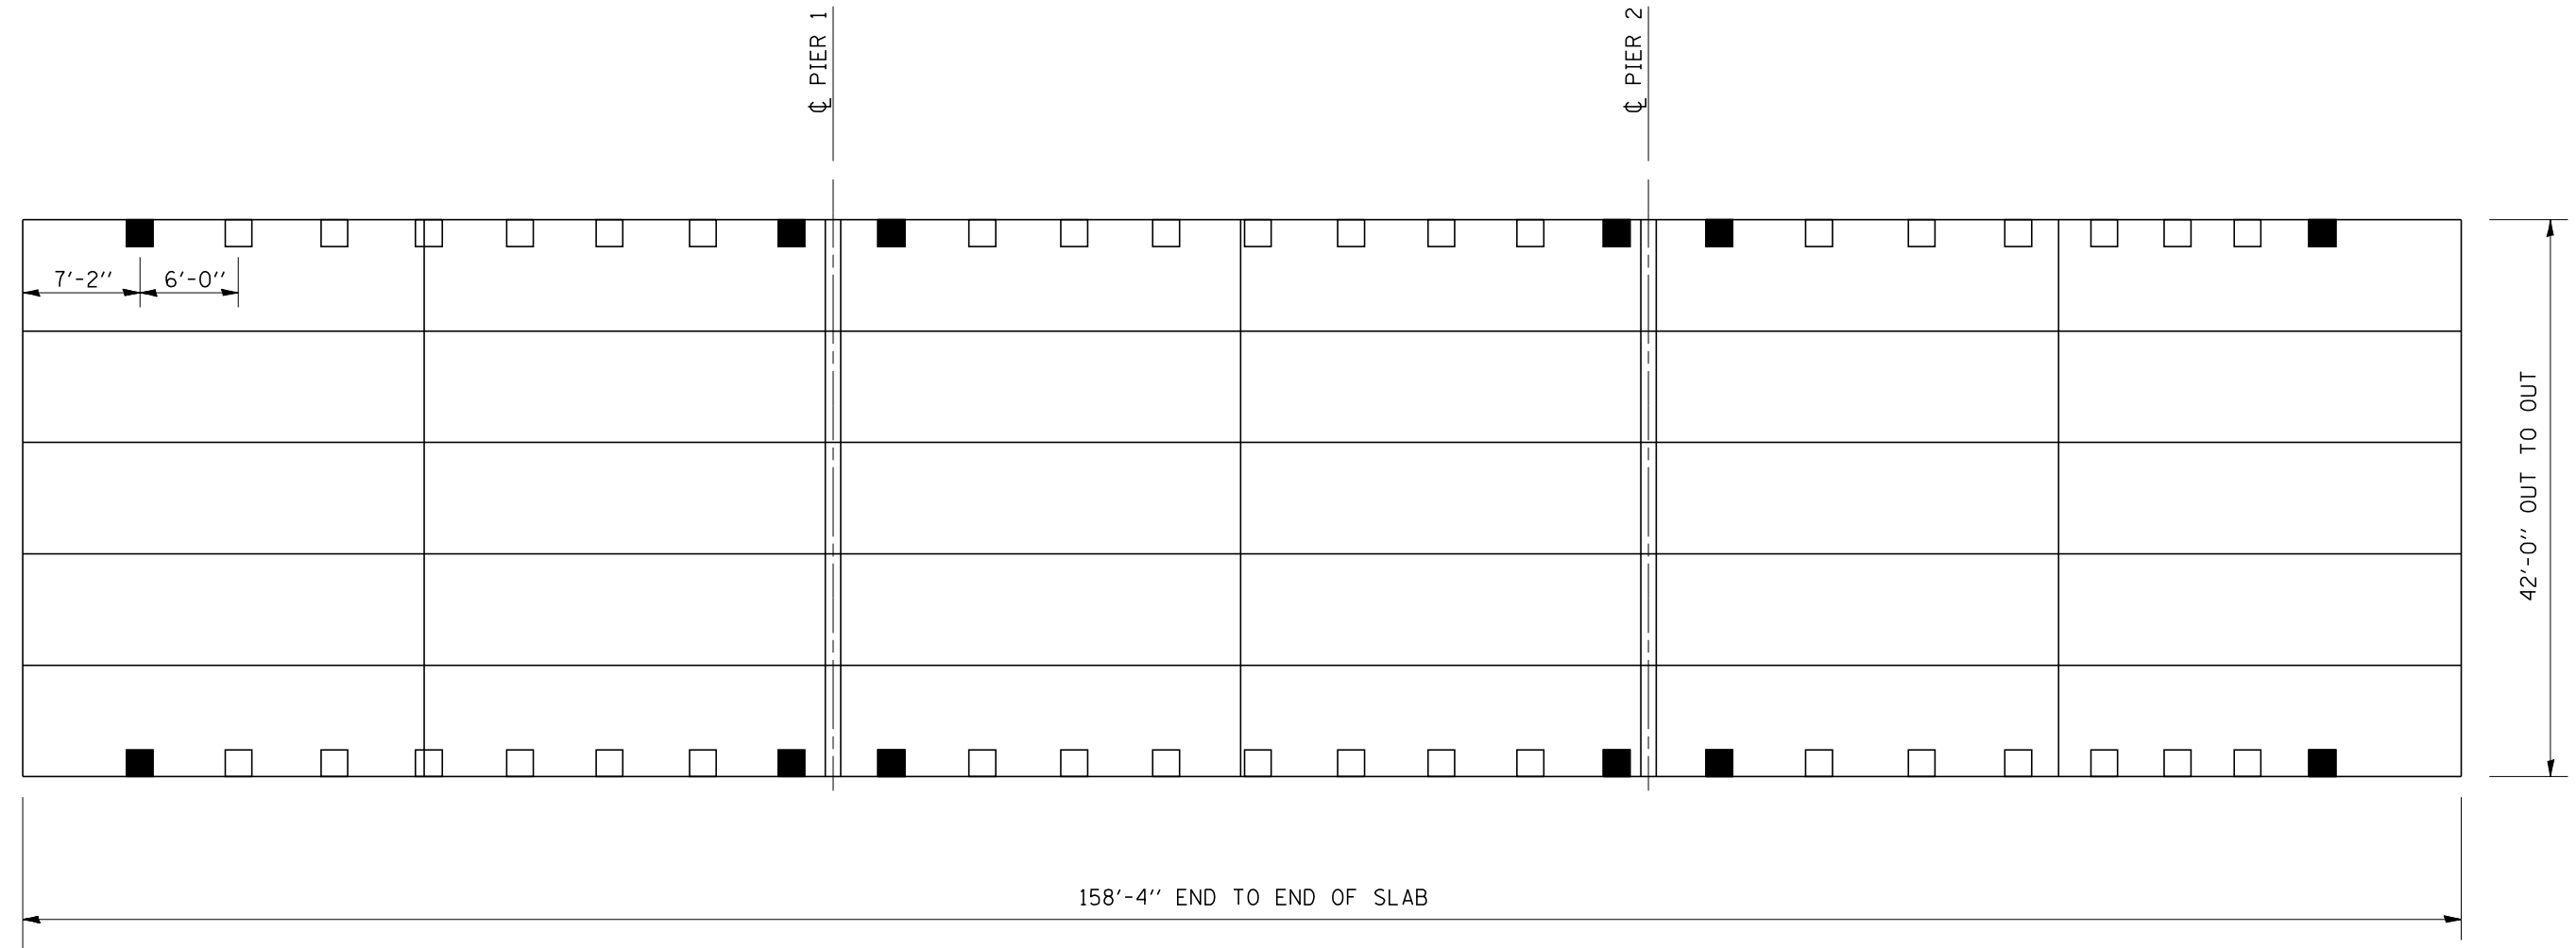

NOTE:
SEE DRAIN ELIMINATION DETAIL
FOR DRAINS TO BE ELIMINATED.

LEGEND	
	EXISTING DRAINS TO BE ELIMINATED
	EXISTING DRAINS TO REMAIN

ILLINOIS DEPARTMENT OF TRANSPORTATION
LOCATION OF DRAINS
F.A.I. ROUTE 74
SECTION (57-21B&57-22B)&BDR
MCLEAN COUNTY
S.N. 057-0121

SCALE: NA DRAWN BY: JRP
DATE: 03/22/07 CHECKED BY:

PLOT DATE : 3/26/2007
 FILE NAME : c:\projects\0501187 (61\70641cover.dgn
 PLOT SCALE : 1/8"=1'-0" / IN.
 USER NAME : creig