


F.A.I. RTE.	SECTION	COUNTY	TOTAL SHEETS	SHEET NO.
74	*	MCLEAN	49	30


\* (57-21B&57-22B)&BDR

SHEET 2 OF 14

**EXISTING TYPICAL CROSS SECTION**  
**S.N. 057-0129**

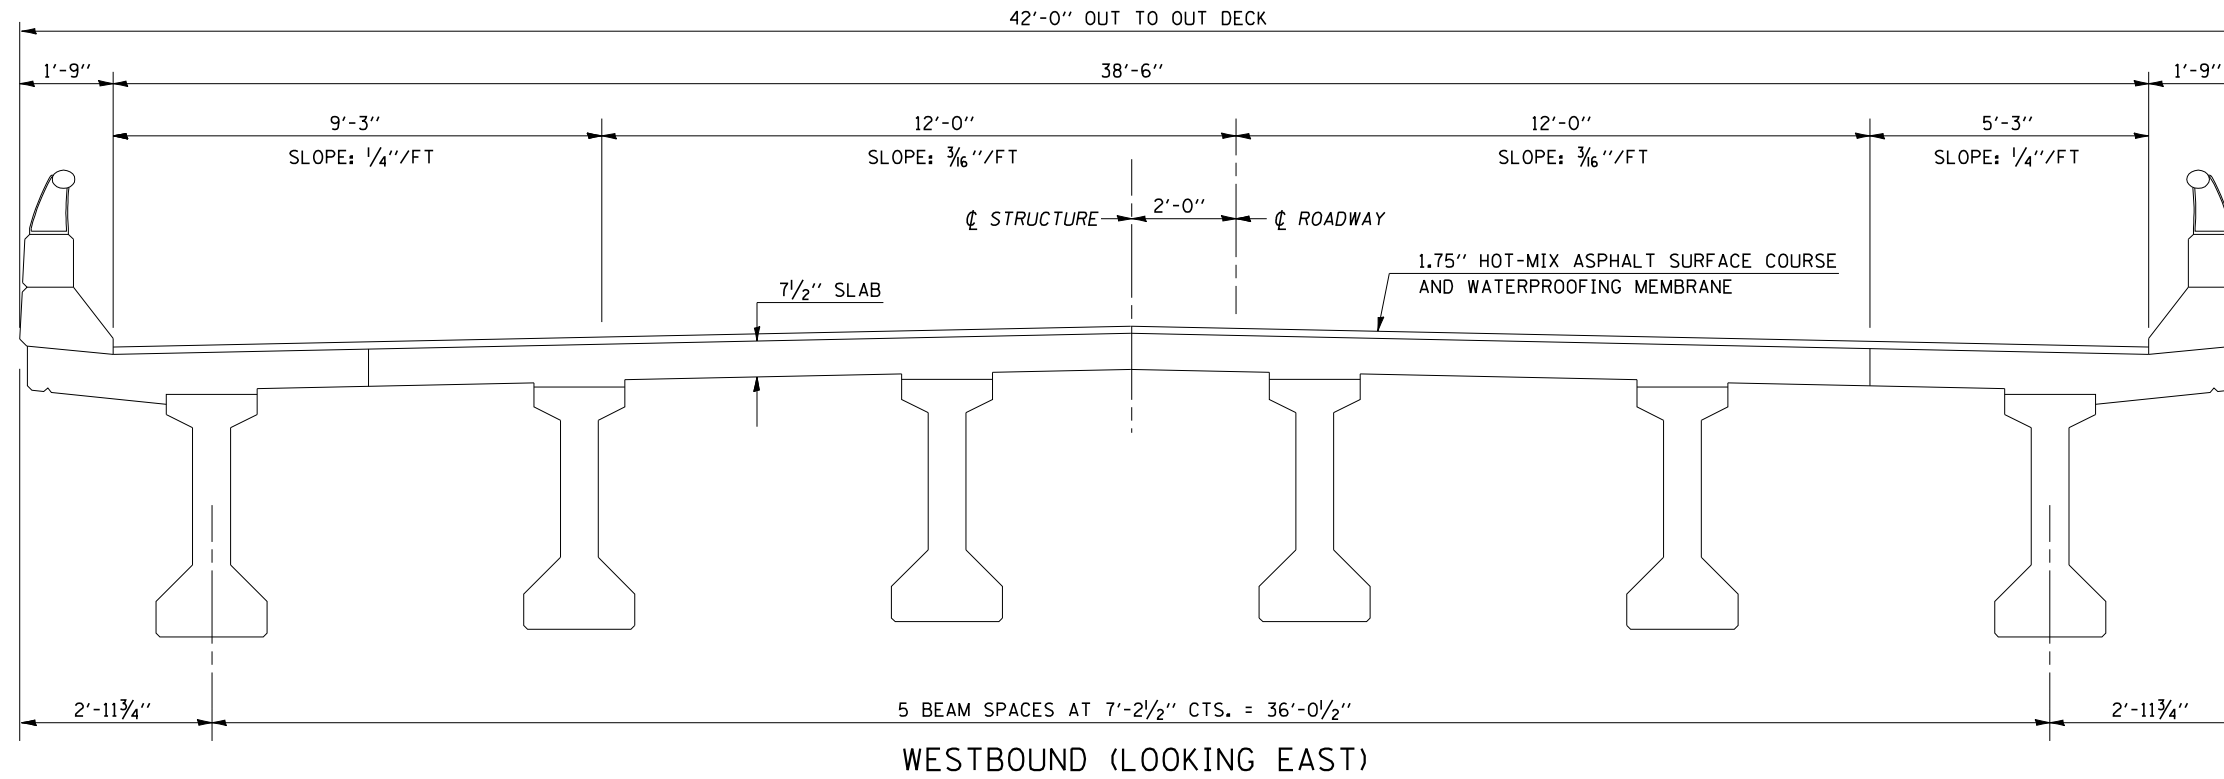

**PROPOSED TYPICAL CROSS SECTION**  
**S.N. 057-0129**

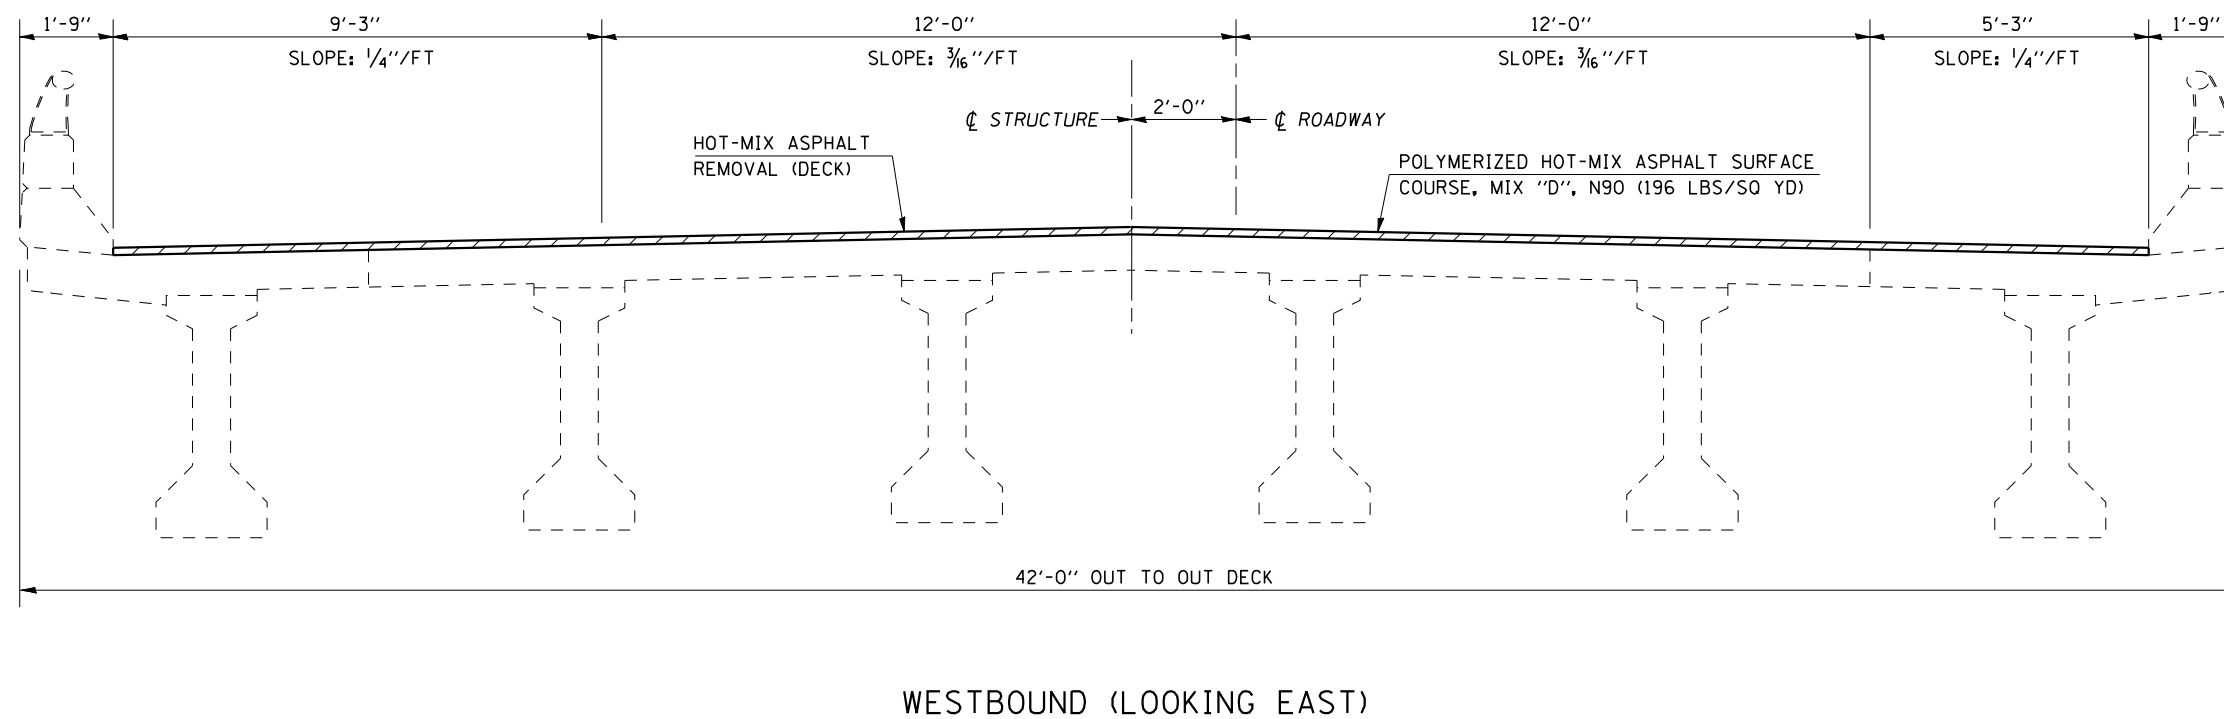

ILLINOIS DEPARTMENT OF TRANSPORTATION  
TYPICAL CROSS SECTION  
F.A.I. ROUTE 74  
SECTION (57-21B&57-22B)&BDR  
MCLEAN COUNTY  
S.N. 057-0129

SCALE: NA DRAWN BY: JRP  
DATE: 03/22/07 CHECKED BY: