

F.A.I. RTE.	SECTION	COUNTY	TOTAL SHEETS	SHEET NO.
74	*	MCLEAN	49	33


* (57-21B&57-22B)&BDR

SHEET 5 OF 14

LOCATION OF FULL DEPTH PATCHING

S.N. 057-0129 WESTBOUND

STATION 1127+12.92

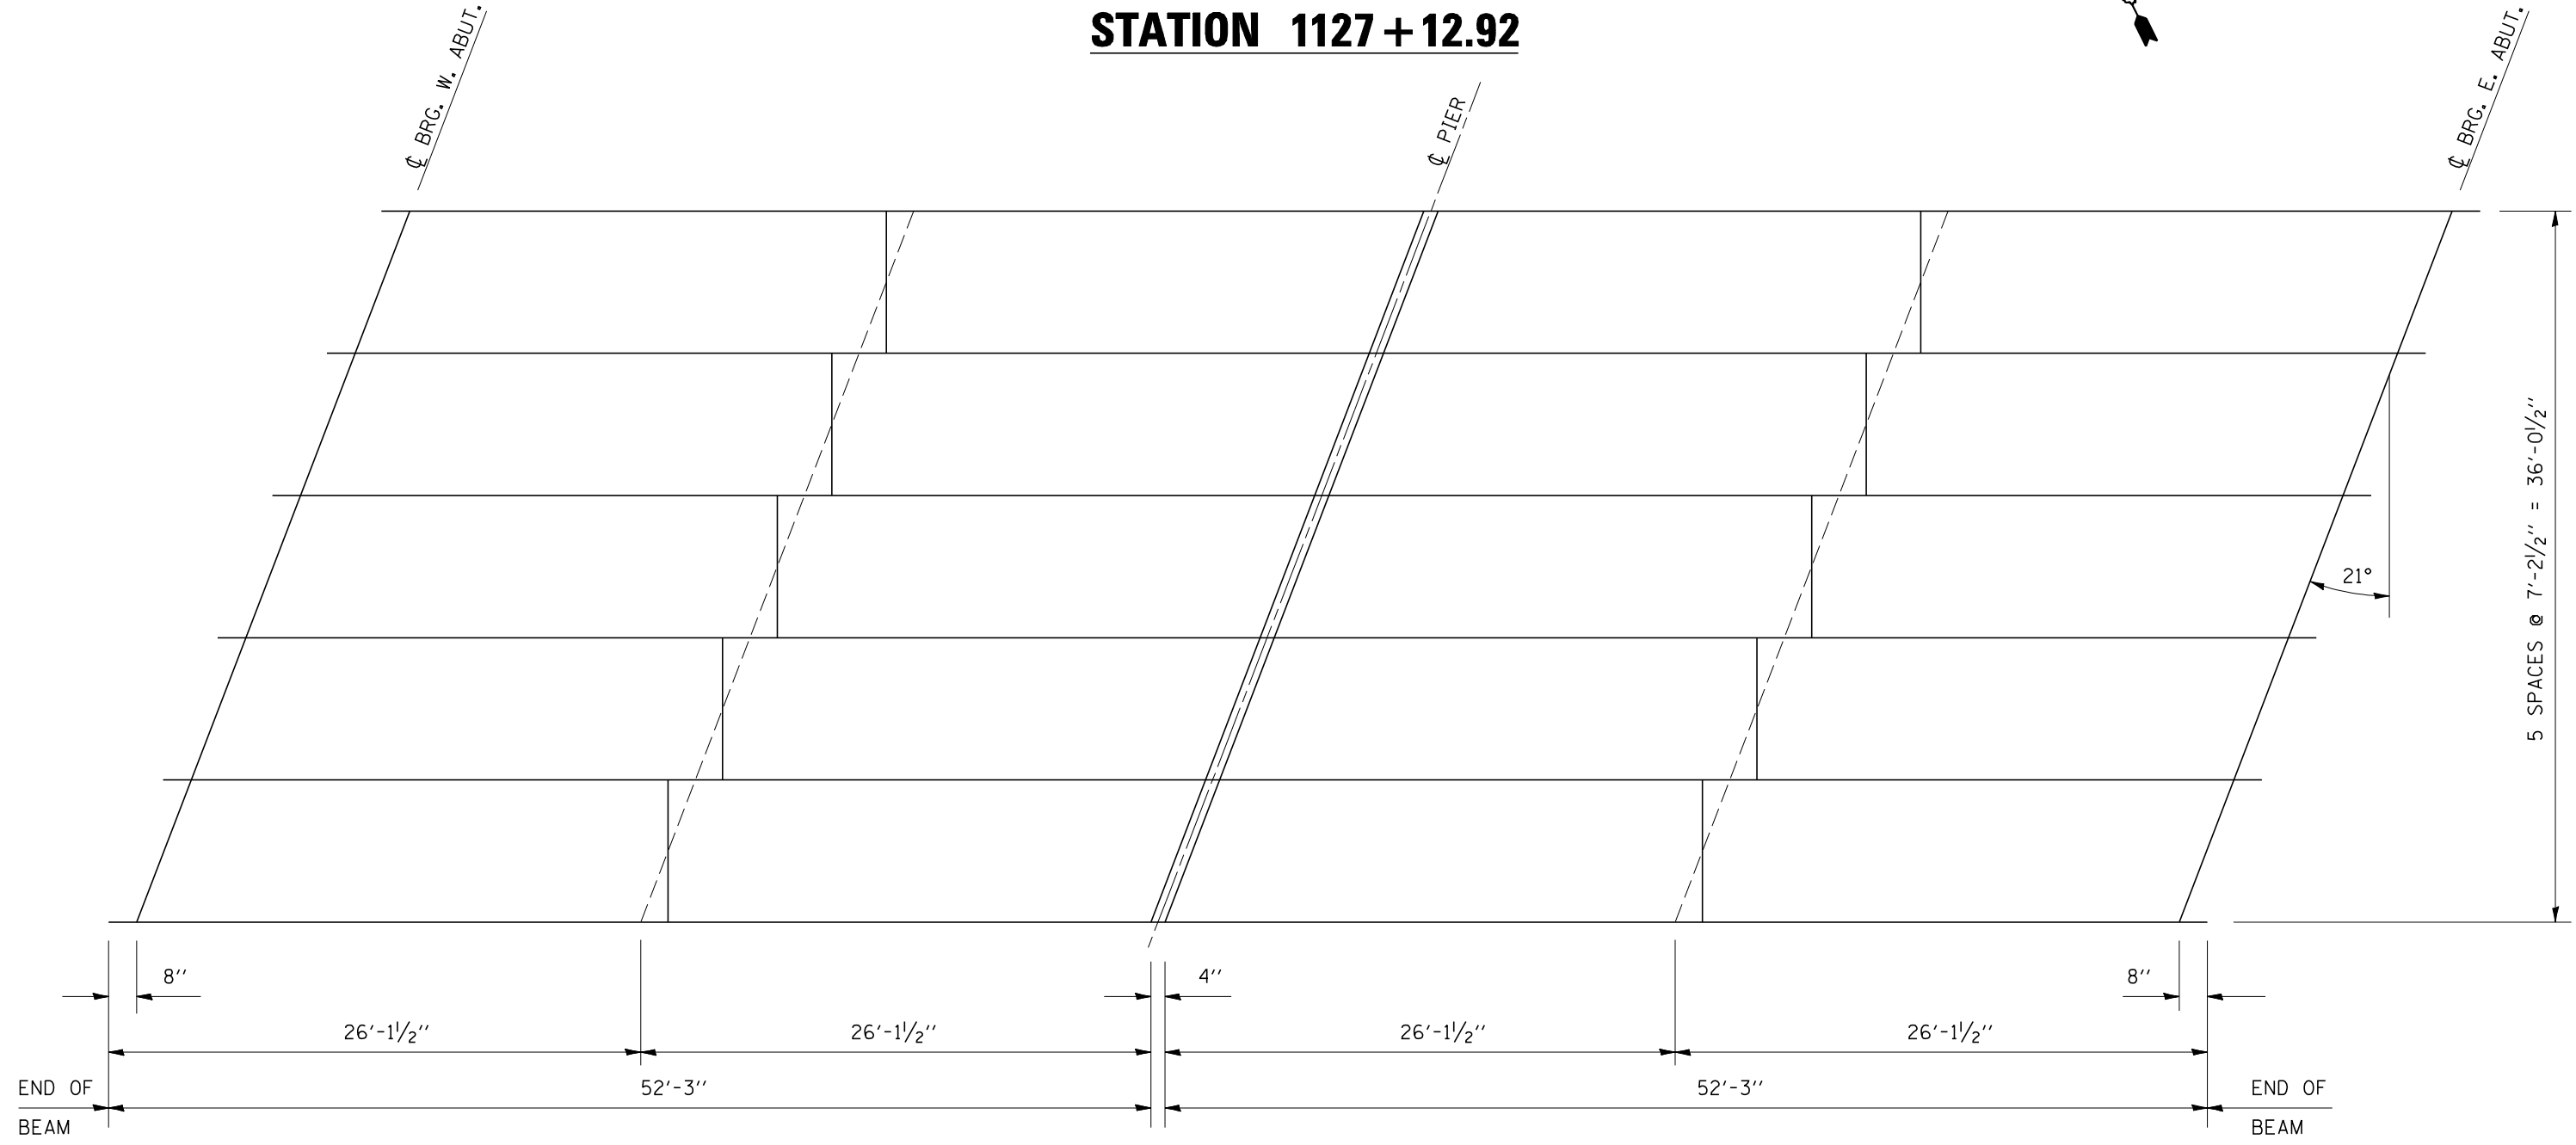

PLAN VIEW OF AS-BUILT PATCHES

NOTES:

AREAS OF PARTIAL AND FULL DEPTH PATCHES SHALL BE DETERMINED BY THE ENGINEER AFTER THE BITUMINOUS OVERLAY AND WATERPROOFING ARE REMOVED.

QUANTITIES OF DECK REPAIR HAVE BEEN ESTIMATED. THE ENGINEER SHALL SHOW ACTUAL LOCATIONS OF DECK REPAIRS ON AS-BUILT PLANS.

PLOT DATE : 3/26/2007
 FILE NAME : c:\projects\70641\70641cover.dgn
 PLOT SCALE : 1/8"=1'-0"
 USER NAME : creig

ILLINOIS DEPARTMENT OF TRANSPORTATION	
LOCATION OF FULL DEPTH PATCHING	
F.A.I. ROUTE 74	
SECTION (57-21B&57-22B)&BDR	
MCLEAN COUNTY	
S.N. 057-0129	
SCALE: NA	DRAWN BY: JRP
DATE: 03/22/07	CHECKED BY: