


F.A.I. RTE.	SECTION	COUNTY	TOTAL SHEETS	SHEET NO.
74	*	MCLEAN	49	34

* (57-21B&57-22B)&BDR

SHEET 6 OF 14

LOCATION OF DRAINS

S.N. 057-0129 WESTBOUND

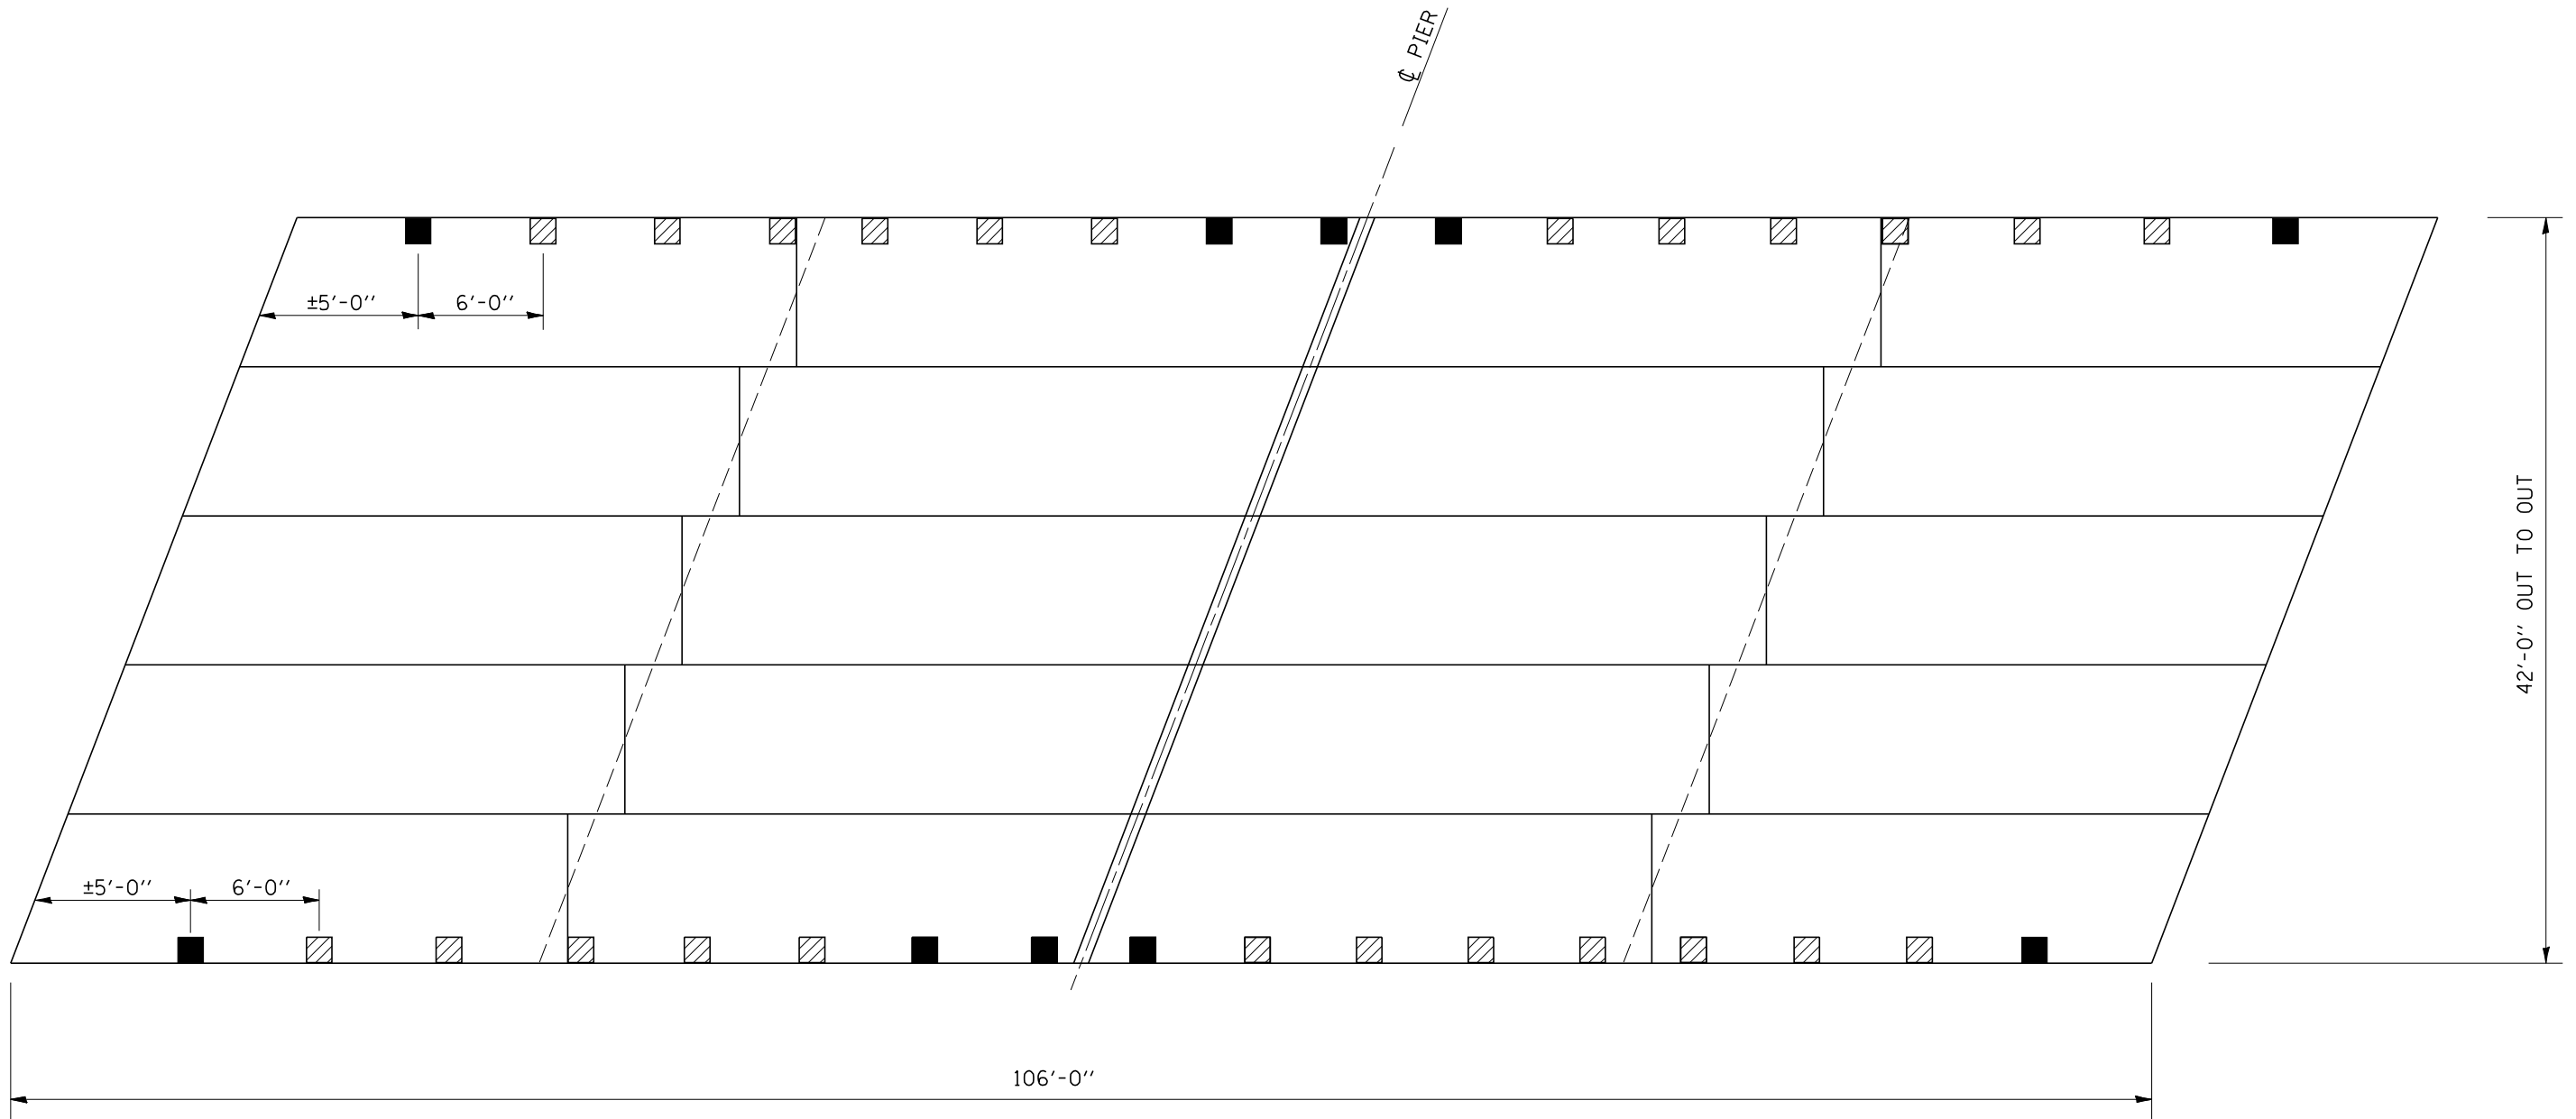

NOTE:
SEE DRAIN ELIMINATION DETAIL
FOR DRAINS TO BE ELIMINATED.

LEGEND	
■	EXISTING DRAINS TO BE ELIMINATED
▨	EXISTING DRAINS TO BE EXTENDED

ILLINOIS DEPARTMENT OF TRANSPORTATION
LOCATION OF DRAINS
 F.A.I. ROUTE 74
 SECTION (57-21B&57-22B)&BDR
 MCLEAN COUNTY
 S.N. 057-0129

SCALE: NA
 DATE: 03/22/07

DRAWN BY: JRP
 CHECKED BY:

PLOT DATE : 3/26/2007
 FILE NAME : c:\projects\0501187 (6)\70641cover.dgn
 PLOT SCALE : 1/8"=1'-0"
 USER NAME : creigre