



F.A.I. RTE.	SECTION	COUNTY	TOTAL SHEETS	SHEET NO.
74	*	MCLEAN	49	49

* (57-21B&57-22B)&BDR

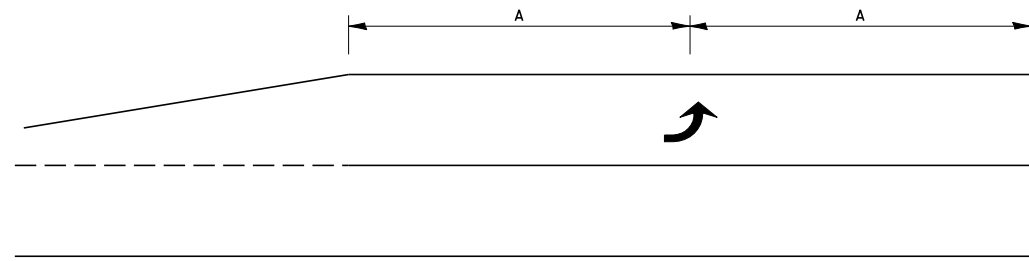


99' AND UNDER

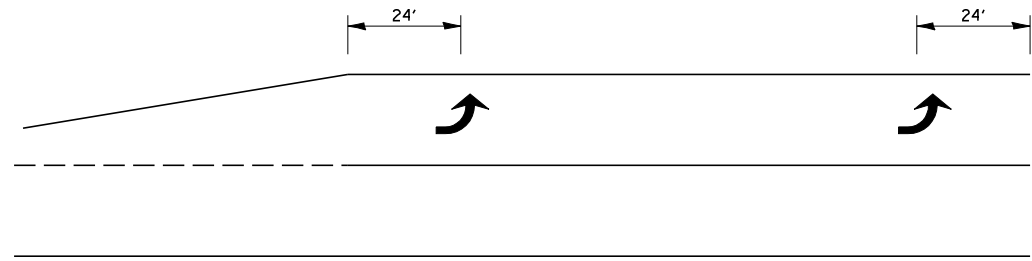


100' TO 149'

**TYPICAL PLACEMENT OF ARROWS
IN TURN LANES**

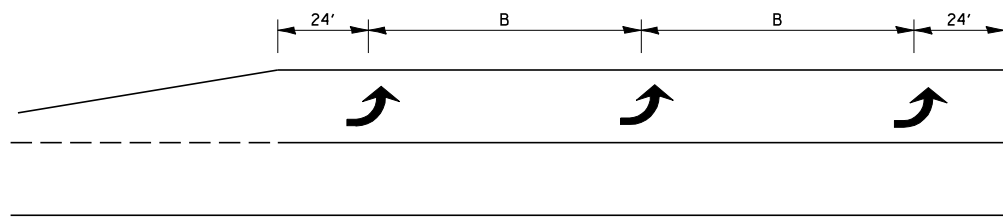

150' AND LONGER

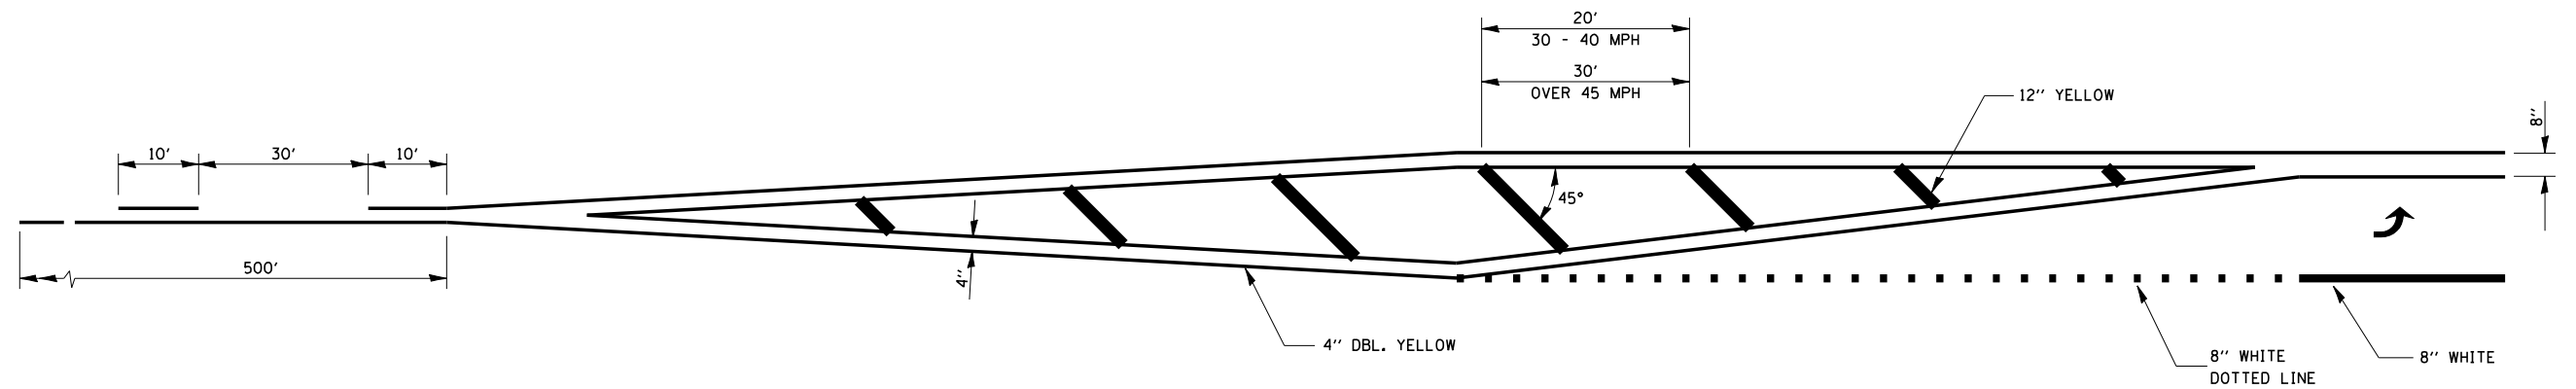

Note: All dimensions are in INCHES (millimeters) unless otherwise shown.

DATE	REVISIONS	NAME	ILLINOIS DEPARTMENT OF TRANSPORTATION
11/06	CREATED FROM D4 DETAILS	TJB	PAVEMENT MARKING (MCLEAN COUNTY "SPOT" IMPROVEMENTS ONLY)
			DISTRICT 5 DETAIL NO. 7800CCCC