


F.A.P. RTE.	SECTION	COUNTY	TOTAL SHEETS	SHEET NO.
717	109(RS-3)	LOGAN	31	17
STA. 74+00		TO STA.131+00		
FED. ROAD DIST. NO. 6		ILLINOIS FED. AID PROJECT		
CONTRACT NO. 72825				

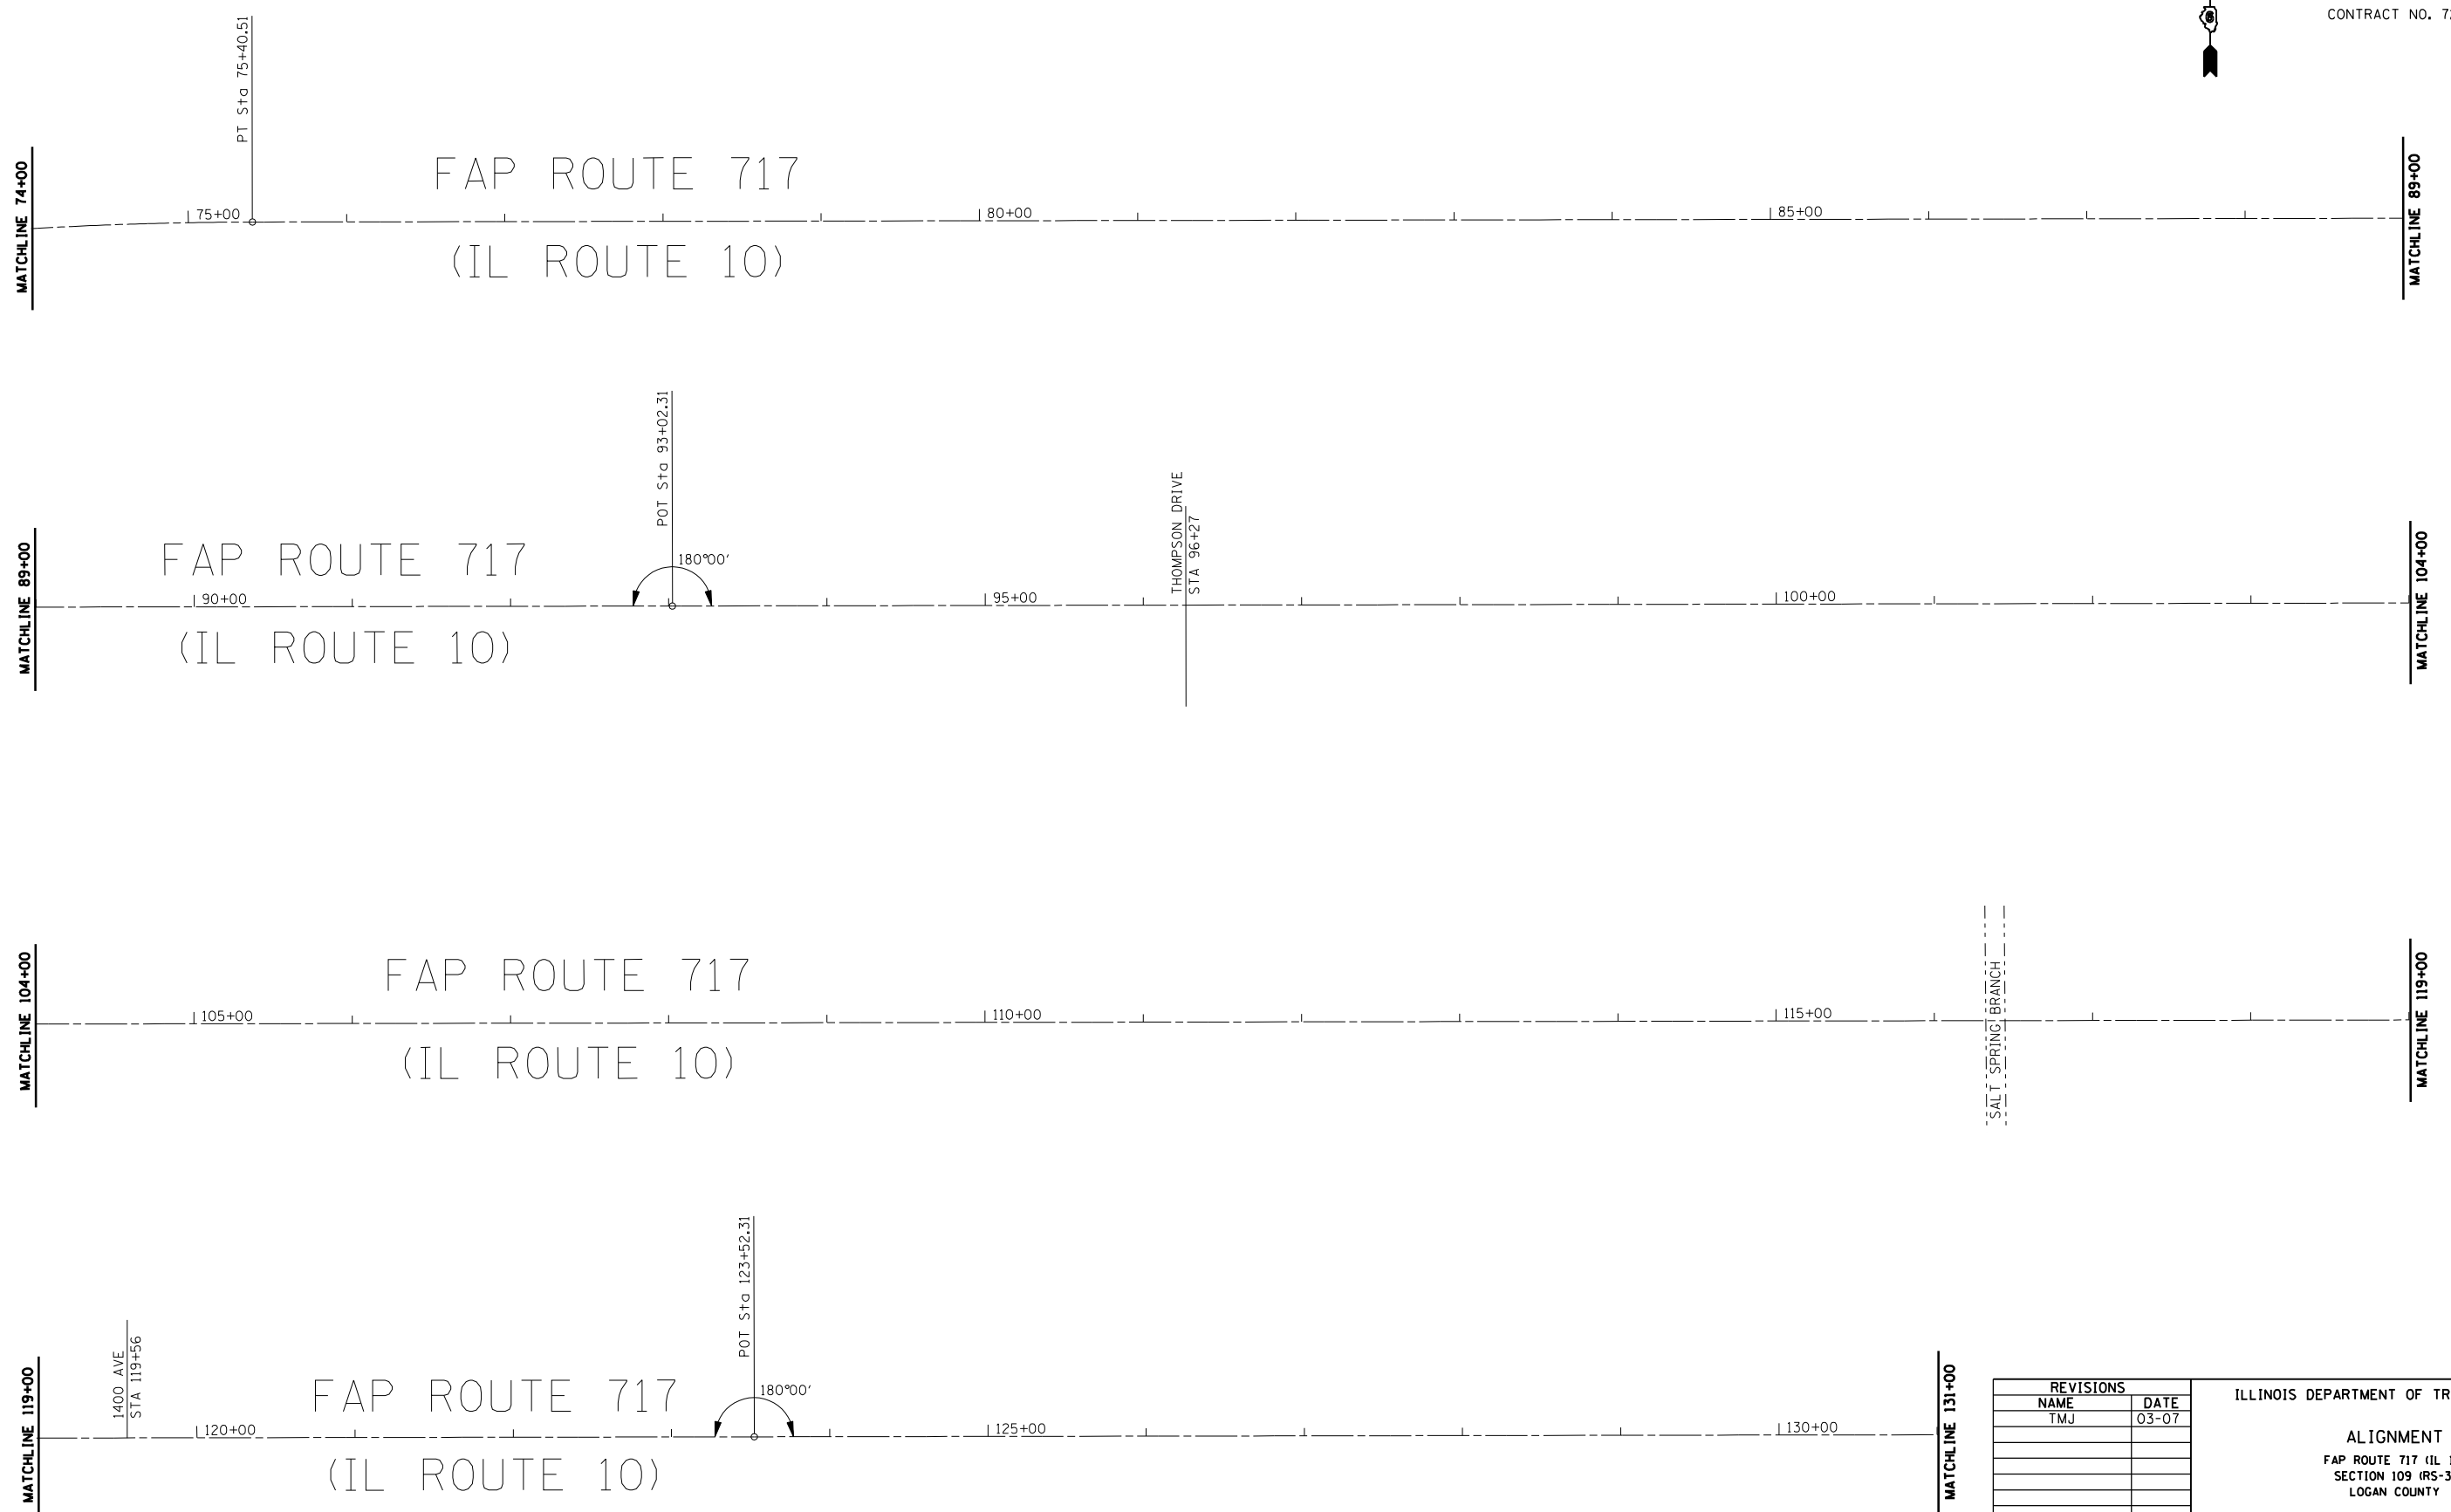

G:\PROJ\CIVIL\G13303.74\DMV\ALIGNMENT

REVISIONS	
NAME	DATE
TMJ	03-07

ILLINOIS DEPARTMENT OF TRANSPORTATION

ALIGNMENT
 FAP ROUTE 717 (IL 10)
 SECTION 109 (RS-3)
 LOGAN COUNTY

SCALE: VERT. 1"=50'
 HORIZ. 1"=50'
 DATE: AUG 2004

DRAWN BY: LJR
 CHECKED BY: LDB