

F.A.P. RTE.	SECTION	COUNTY	TOTAL SHEETS	SHEET NO.
310	87(RS-3)	SCHUYLER	26	1



STATE OF ILLINOIS
DEPARTMENT OF TRANSPORTATION
DIVISION OF HIGHWAYS

PROPOSED HIGHWAY PLANS

FAP ROUTE 310 (US 67)
SECTION 87 (RS- 3)
PROJECT
SCHUYLER COUNTY
RESURFACING
C-96-558-07

FOR INDEX OF SHEETS, SEE SHEET NO. 2

FOR LIST OF STANDARDS, SEE SHEET NO. 2

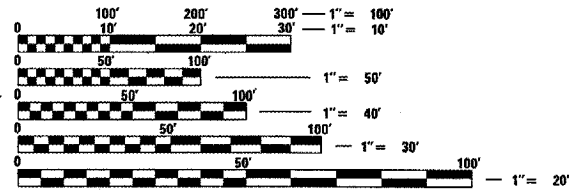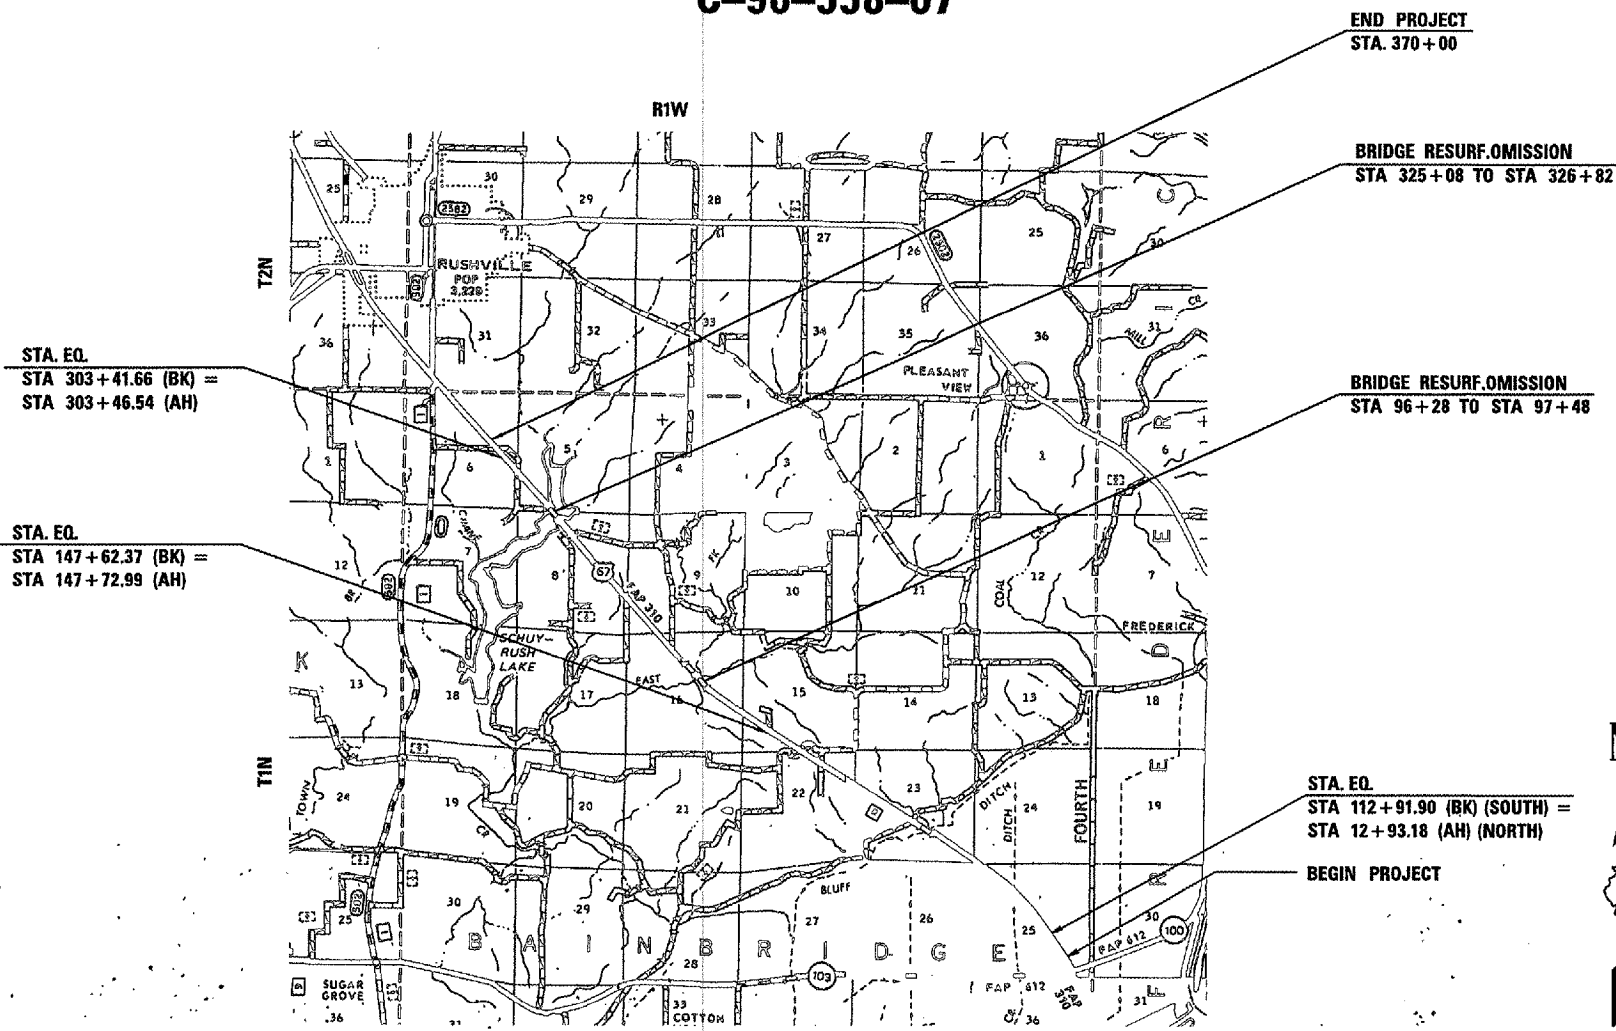

FULL SIZE PLANS HAVE BEEN PREPARED USING STANDARD ENGINEERING SCALES. REDUCED SIZED PLANS WILL NOT CONFORM TO STANDARD SCALES. IN MAKING MEASUREMENTS ON REDUCED PLANS, THE ABOVE SCALES MAY BE USED.

J.U.L.I.E.
JOINT UTILITY LOCATION INFORMATION FOR EXCAVATION
1-800-892-0123

CONTRACT NO. 72839

TOTAL LENGTH OF SECTION = 36,214.22 FT = 6.859 MILES
NET LENGTH OF SECTION = 35,920.22 FT = 6.803 MILES

STATE OF ILLINOIS
DEPARTMENT OF TRANSPORTATION
DIVISION OF HIGHWAYS

SUBMITTED Mar 8 2007
[Signature] DISTRICT ENGINEER
May 11 2007
[Signature] ENGINEER OF DESIGN AND ENVIRONMENT
May 11 2007
[Signature] DIRECTOR, DIVISION OF HIGHWAYS

PRINTED BY THE AUTHORITY
OF THE STATE OF ILLINOIS

PROJECT ENGINEER JOHN MEGANGARD 217-782-6990
SQUAD LEADER VINCE MADONIA 217-785-9046