


F.A.P. RTE.	SECTION	COUNTY	TOTAL SHEETS	SHEET NO.
310	87 RS-3	SCHUYLER	26	22
STA. 100+00		TO STA. 110+00		
FED. ROAD DIST. NO.	ILLINOIS	FED. AID PROJECT		
CONTRACT 72839				


MATCH LINE STA 340+00

MATCH LINE STA 355+00

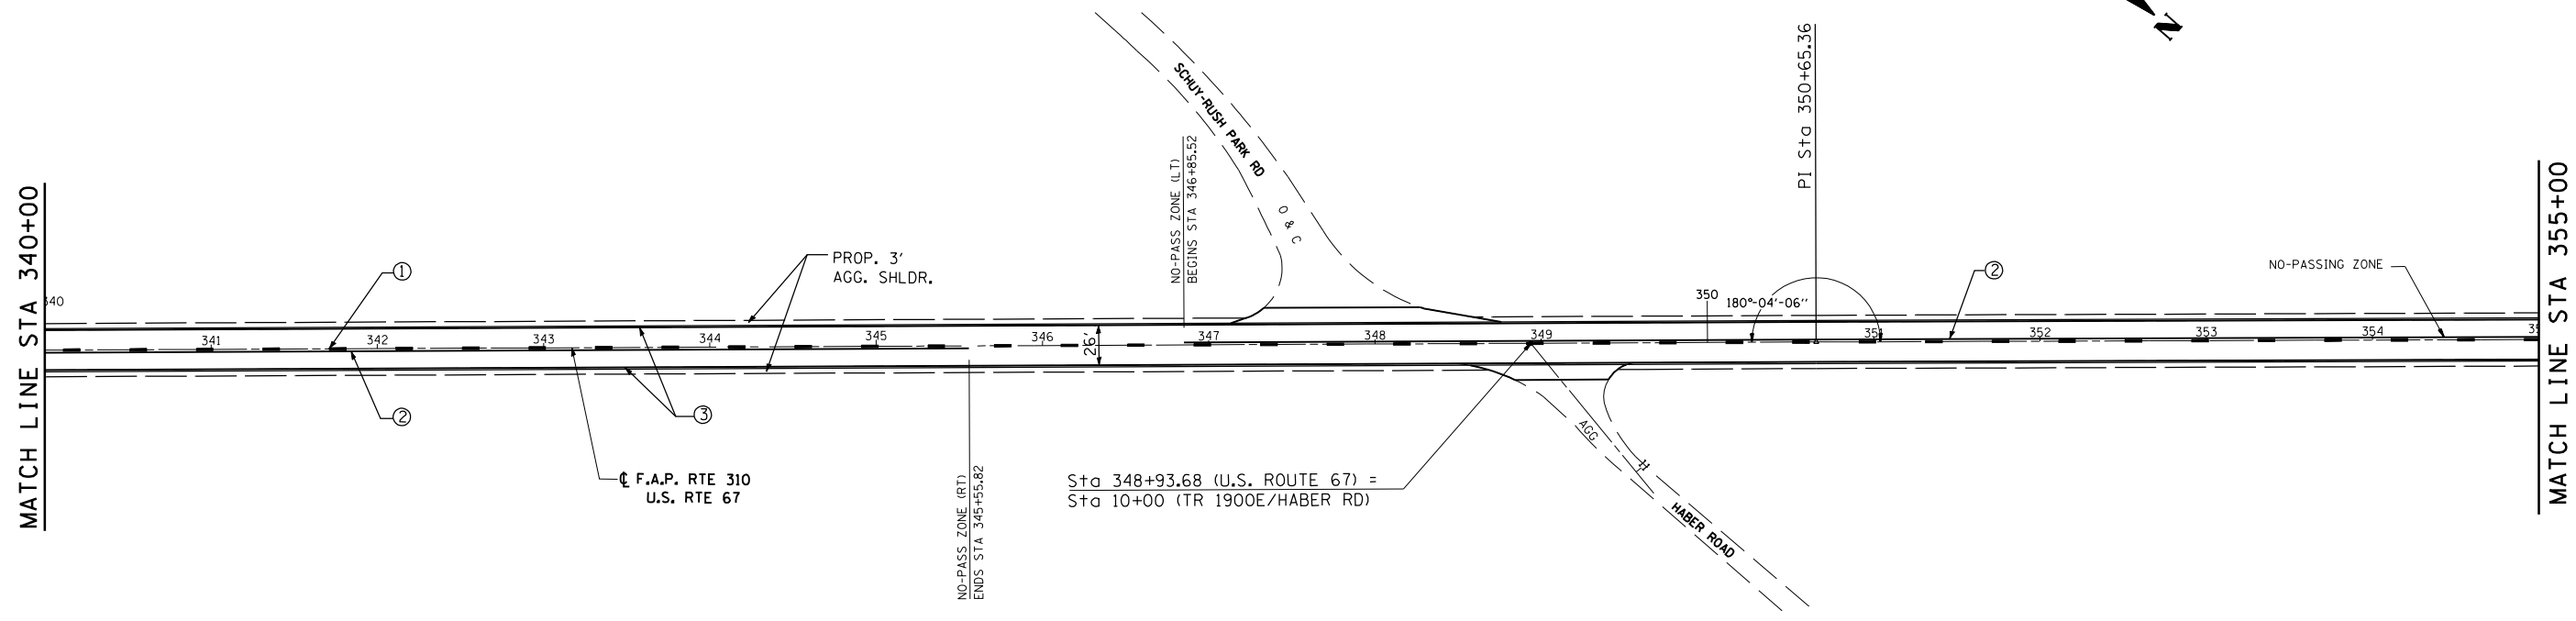

MATCH LINE STA 355+00

SECTION 87RS-2 & 86RS-3
ENDS STA. 370+00
PROP. BUTT JOINT
STA. 370+30

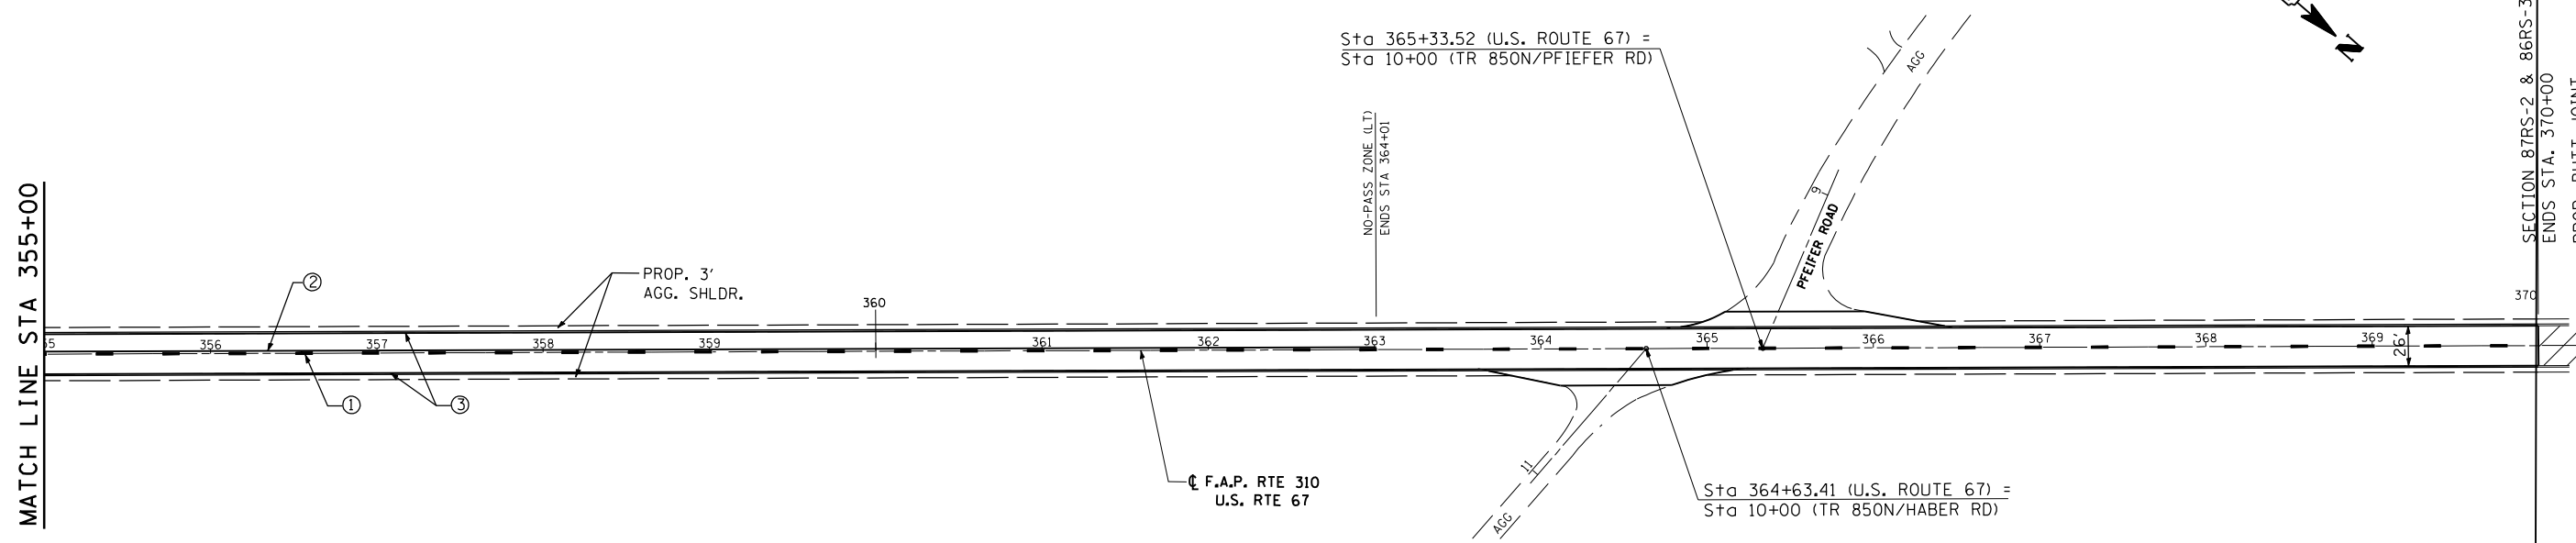

- ① PROPOSED PAINT PAVEMENT MARKING CENTERLINE 5" - SKIP DASH YELLOW
- ② PROPOSED PAINT PAVEMENT MARKING CENTERLINE 5" - SOLID YELLOW
- ③ PROPOSED PAINT PAVEMENT MARKING EDGELINE 5" - SOLID WHITE (12" EITHER SIDE OF CENTERLINE)

REVISIONS	
NAME	DATE

ILLINOIS DEPARTMENT OF TRANSPORTATION
ALIGNMENT SCHEMATIC
 F. A. P. ROUTE 310 (US 67)
 SECTION 87 RS-3
 SCHUYLER COUNTY

SCALE: NOT TO SCALE
 DATE: NOV, 2003

DRAWN BY: AGG
 CHECKED BY: MJS