


F.A.U. RTE.	SECTION	COUNTY	TOTAL SHEETS	SHEET NO.
7706		LOGAN	111	30
STA. 7706		TO STA.		
FED. ROAD DIST. NO.		ILLINOIS FED. AID PROJECT		

• 103 & 22(I,N,TS)

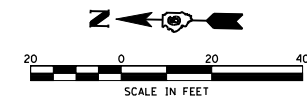


DATE	BY
DATE	BY

DATE	BY
DATE	BY

DATE	BY
DATE	BY

PLOT DATE = 3/28/2007
 FILE NAME = c:\p\proj\7706\7706.dgn
 PLOT SCALE = 42.3529 / IN.
 USER NAME = laughlin-1

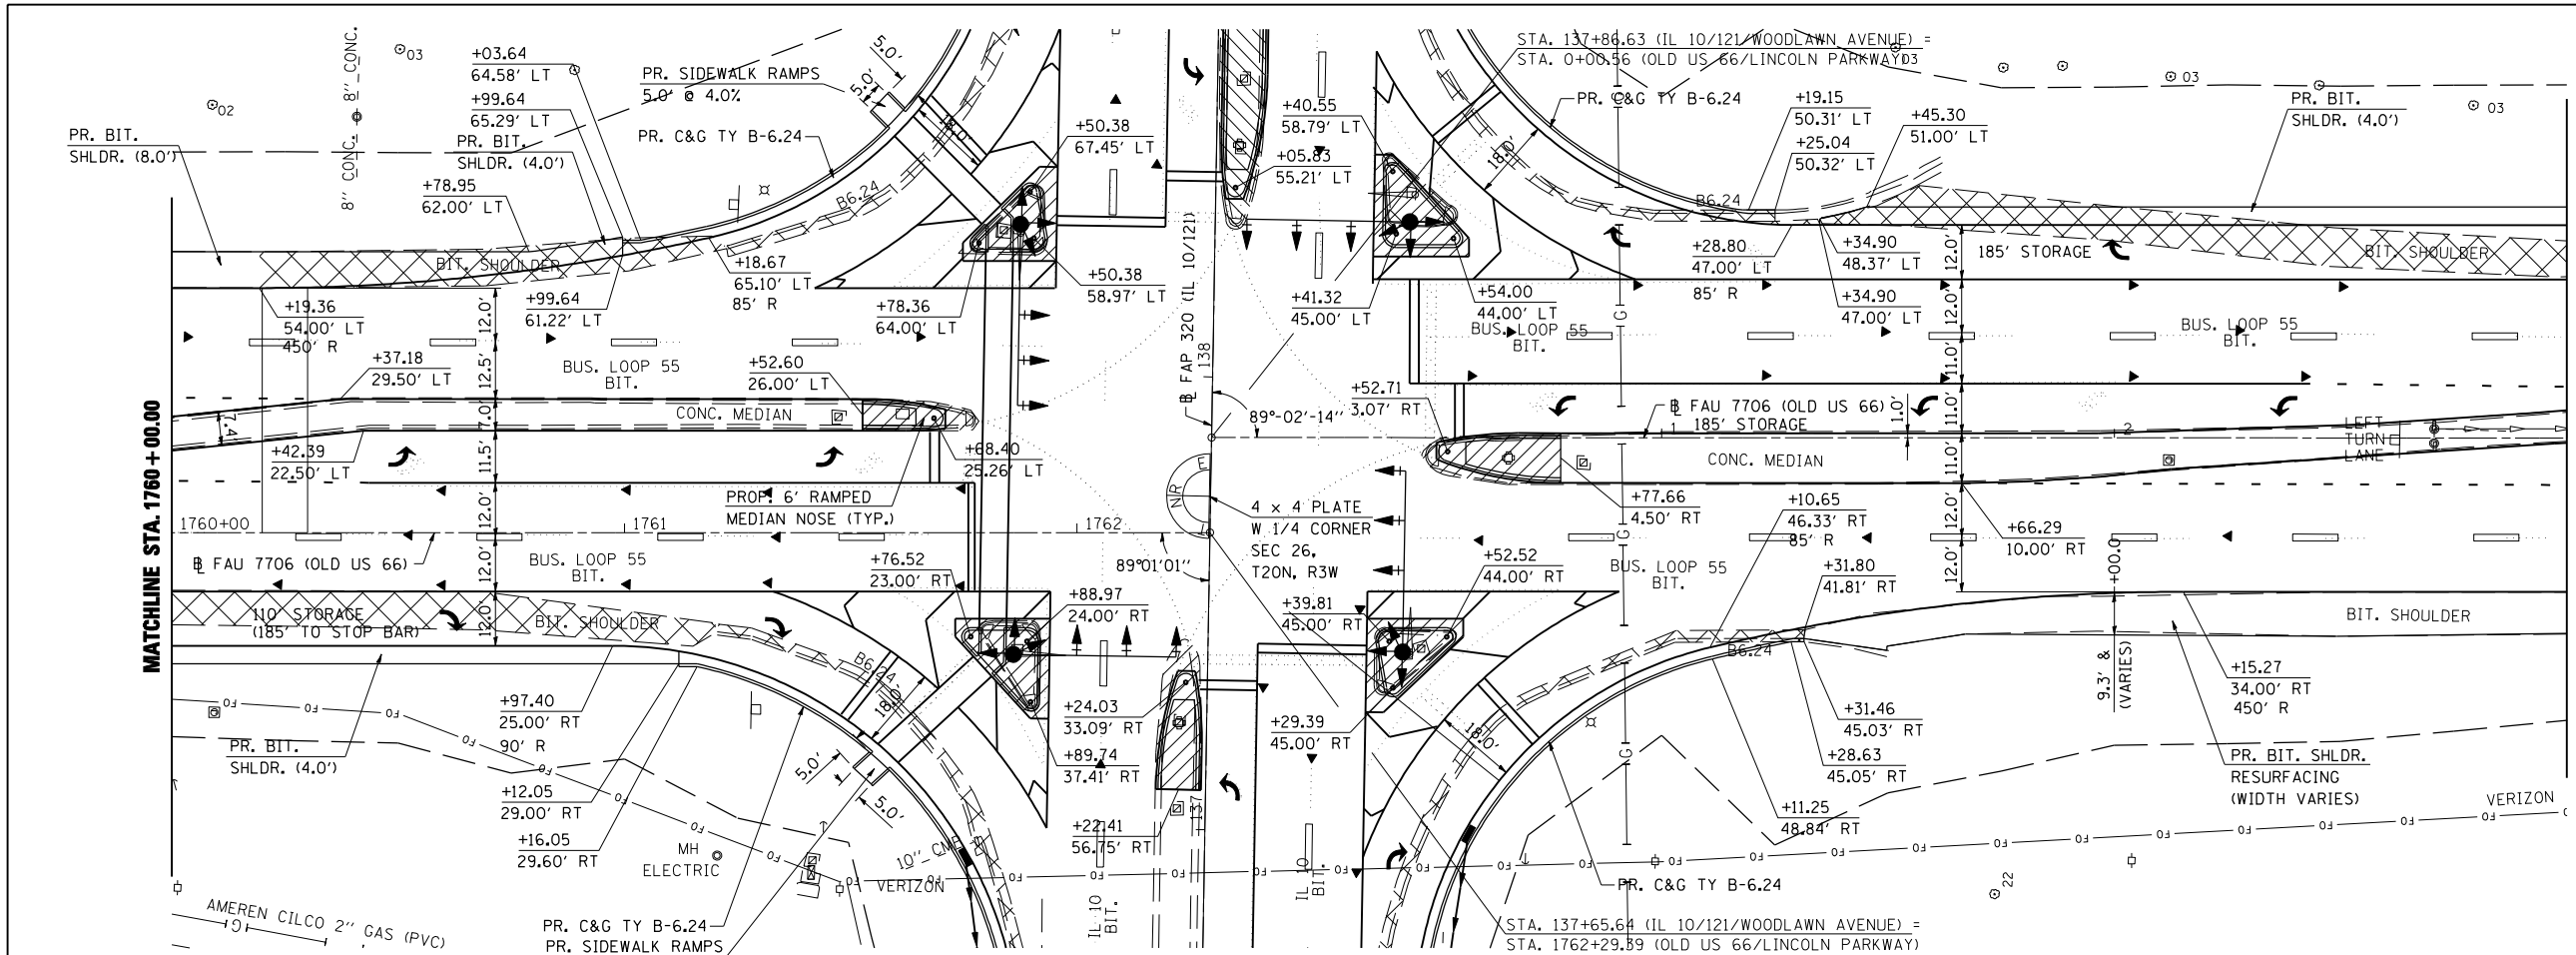


MATCHLINE STA. 3+00.00

MATCHLINE STA. 1760+00.00

LEGEND

CONSTRUCTION LIMITS

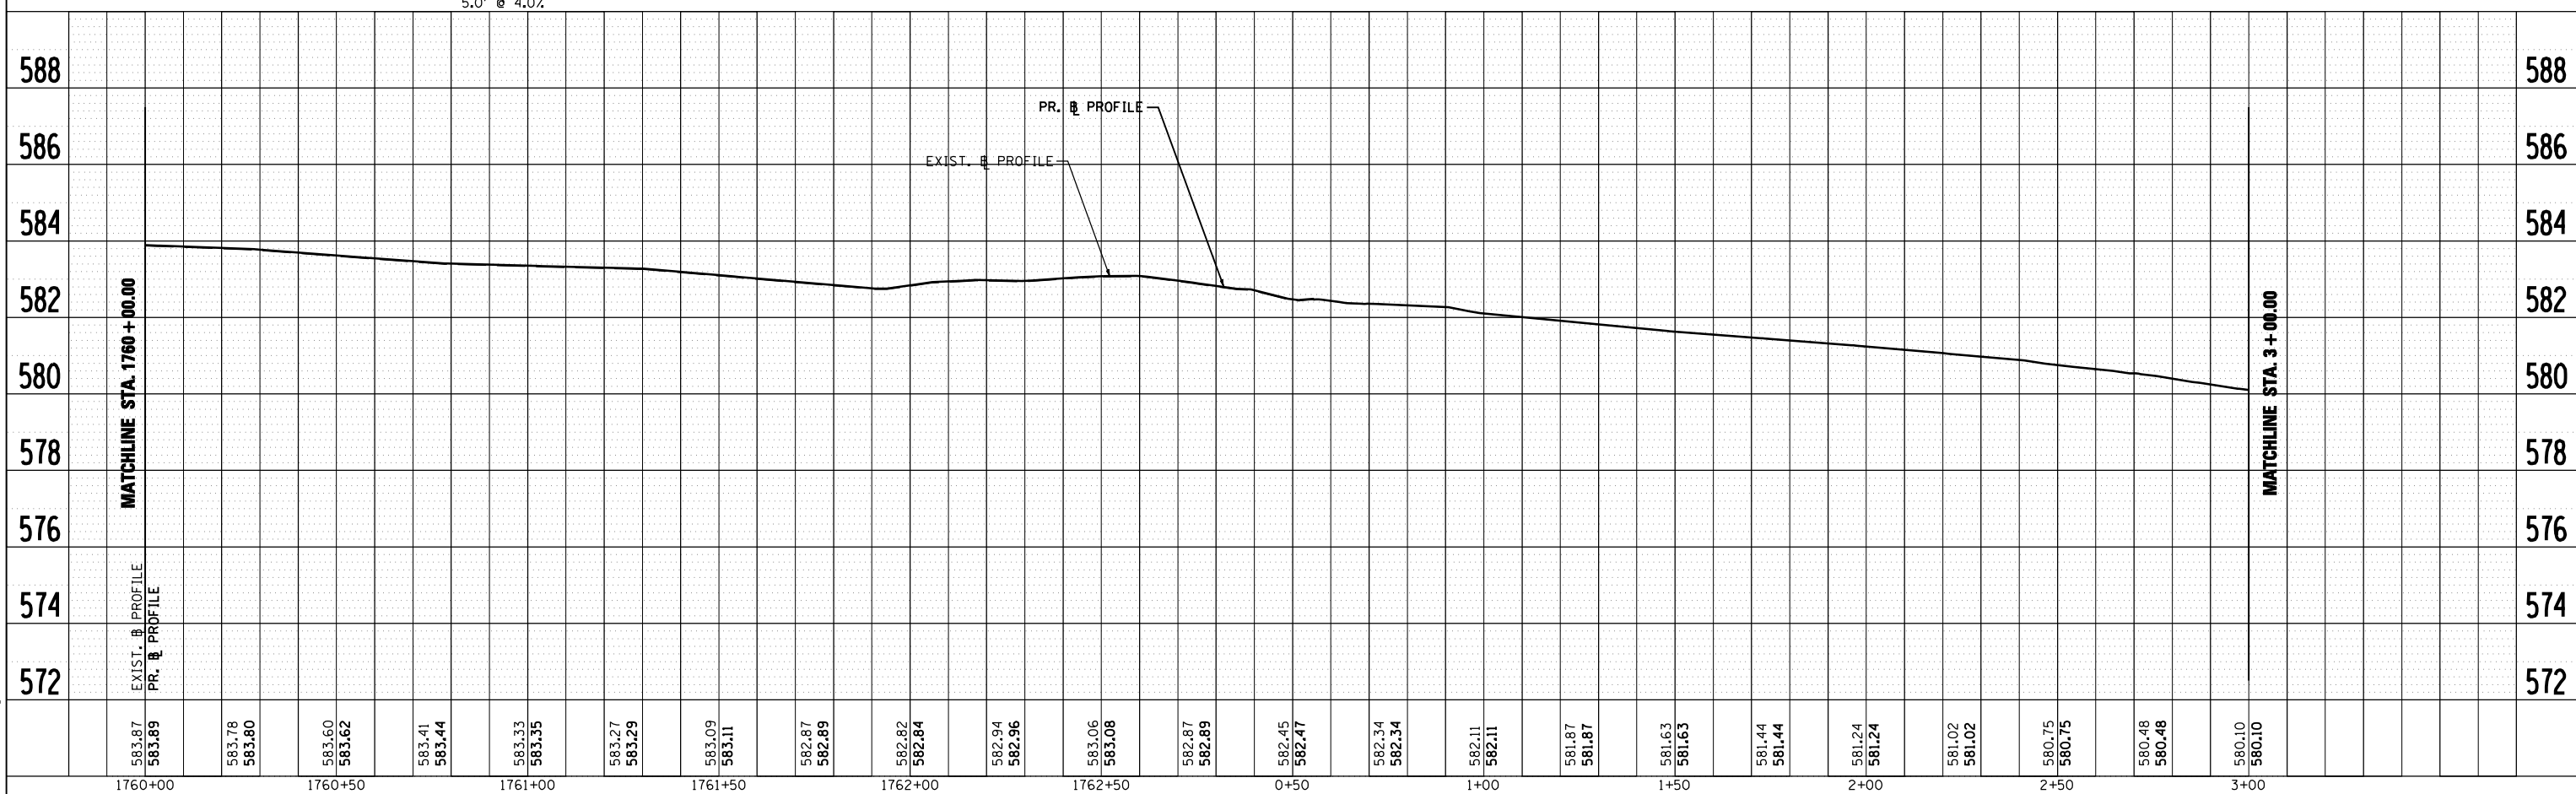

MATCHLINE STA. 3+00.00

MATCHLINE STA. 1760+00.00