
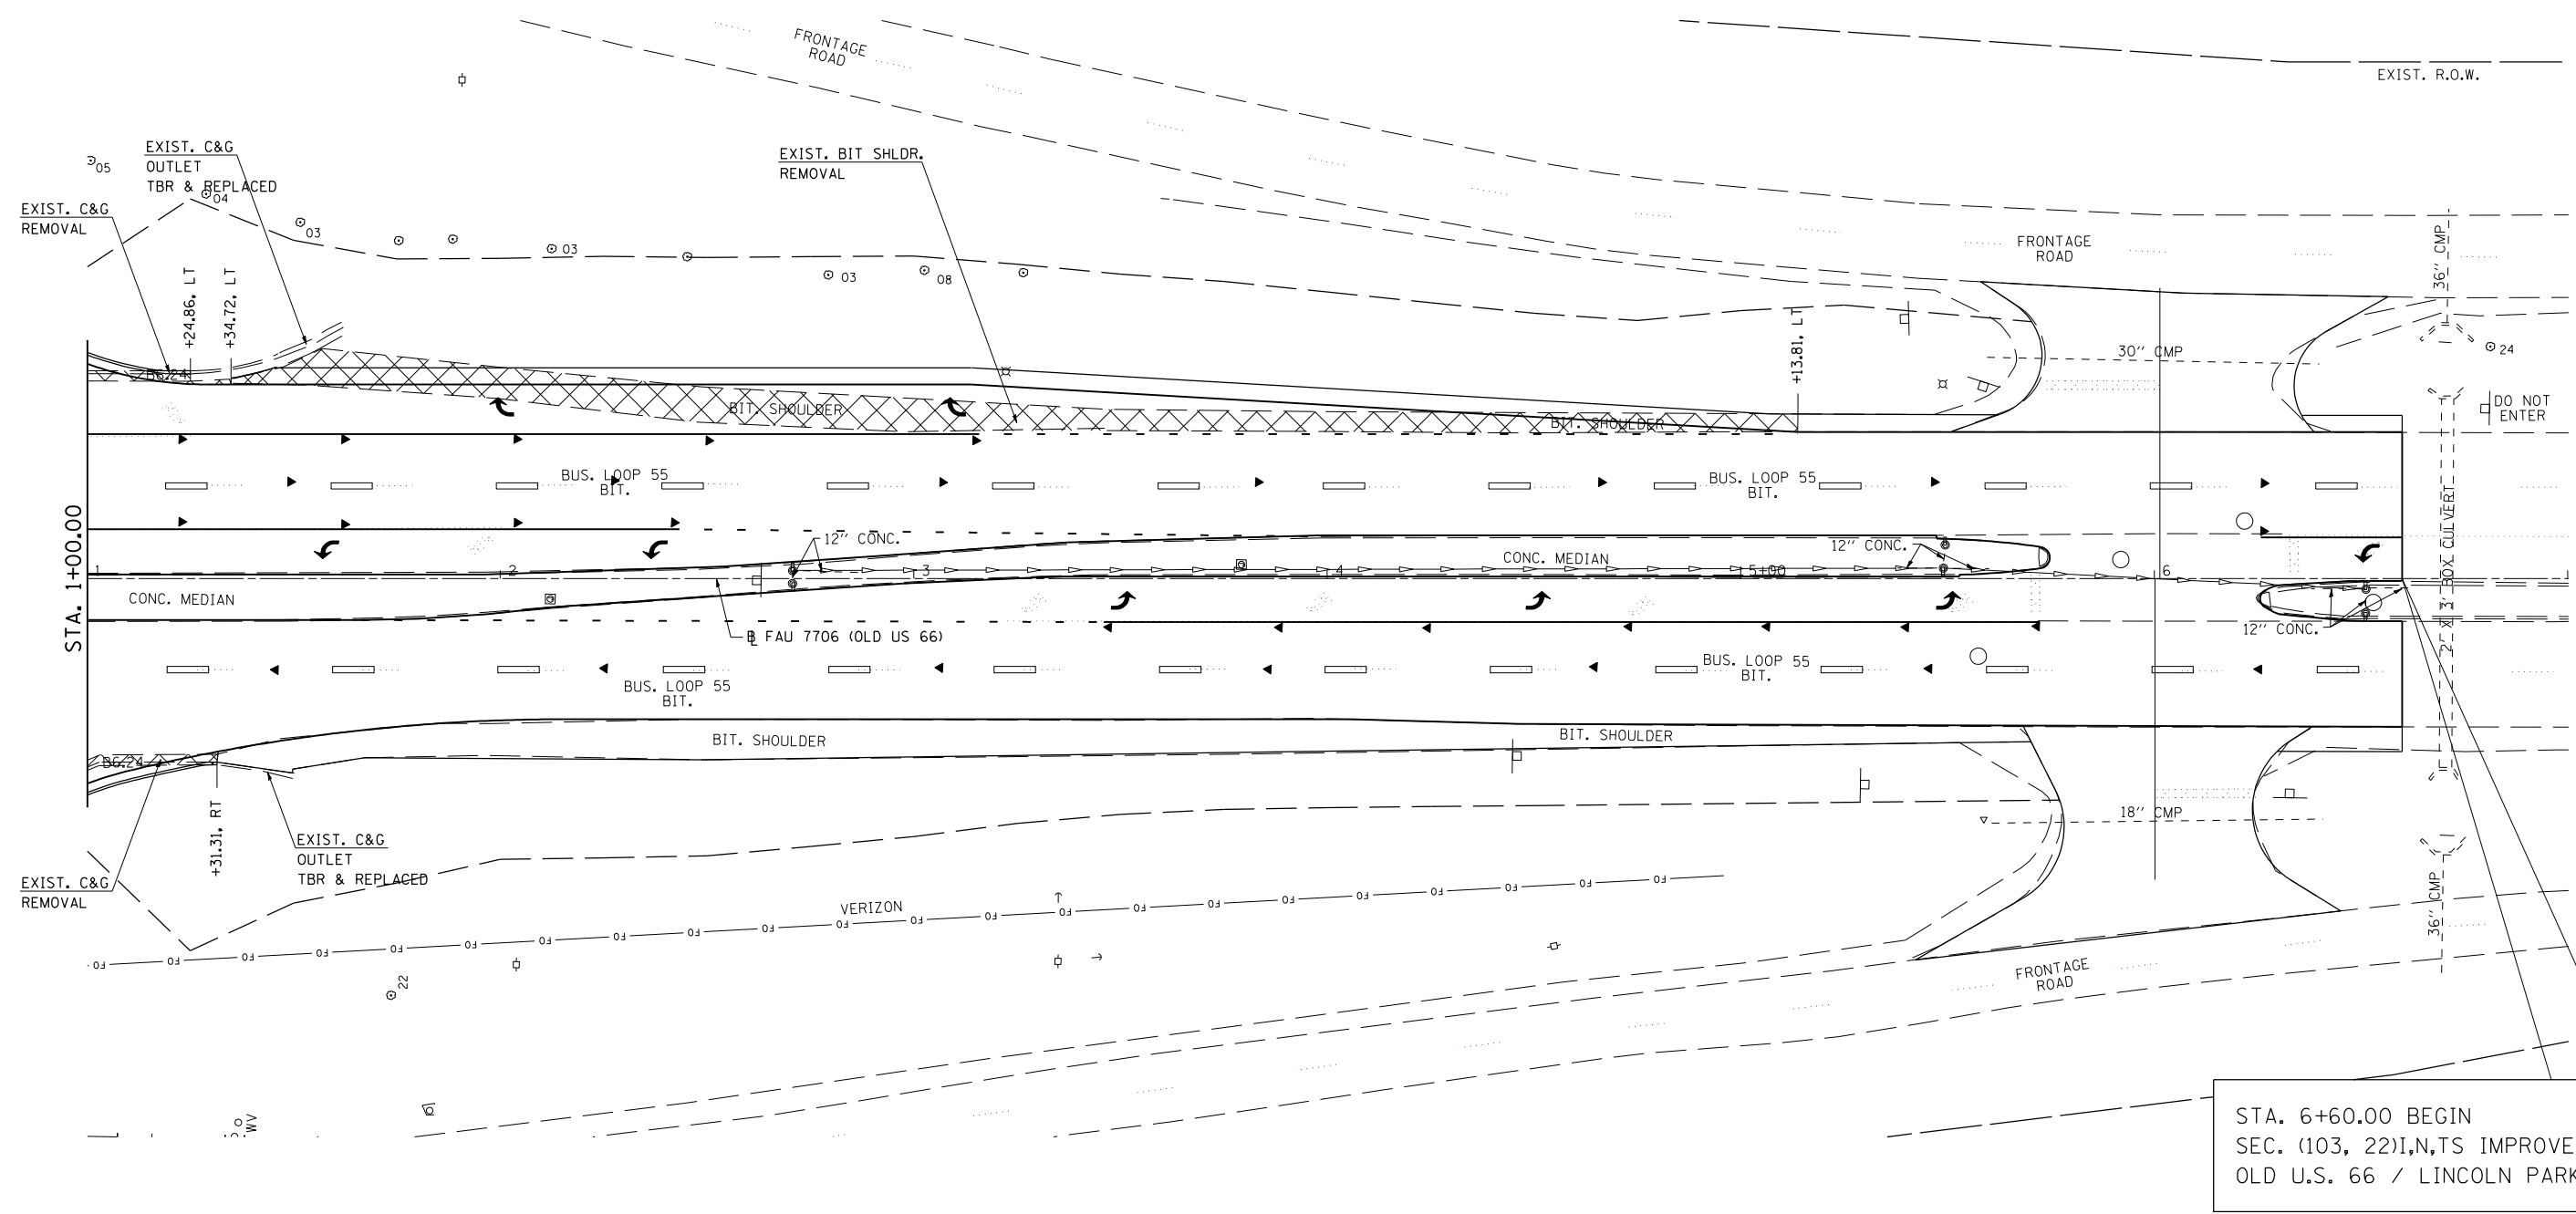


F.A.U. RTE.	SECTION	COUNTY	TOTAL SHEETS	SHEET NO.
7706		LOGAN	111	35
STA.		TO STA.		
FED. ROAD DIST. NO.	ILLINOIS	FED. AID PROJECT		

(103, 22)I,N,TS

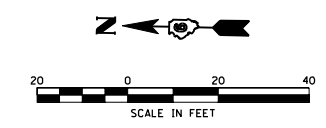

STA. 6+60.00 BEGIN
SEC. (103, 22)I,N,TS IMPROVEMENT
OLD U.S. 66 / LINCOLN PARKWAY

REVISIONS	
NAME	DATE

ILLINOIS DEPARTMENT OF TRANSPORTATION
REMOVAL ITEMS
F.A.U. 7706 (LINCOLN PKWY)
SECTION (103, 22) I,N,TS
LOGAN COUNTY
SCALE: VERT. 1"=20'
HORIZ. 1"=40'
DATE: 03-16-05
DRAWN BY: TMJ
CHECKED BY: VTY

PLOT DATE = 3/20/2007
FILE NAME = c:\projects\653384\shplan\m\166.dgn
PLOT SCALE = 4.23525 / IN.
USER NAME = laughlin-1