


F.A.P. RTE.	SECTION	COUNTY	TOTAL SHEETS	SHEET NO.
320	*	LOGAN	111	60
STA.		TO STA.		
FED. ROAD DIST. NO.	ILLINOIS	FED. AID PROJECT		
* 103, 22 (I, N, TS)				

#6 AWG 2/C


EXISTING CONTROLLER

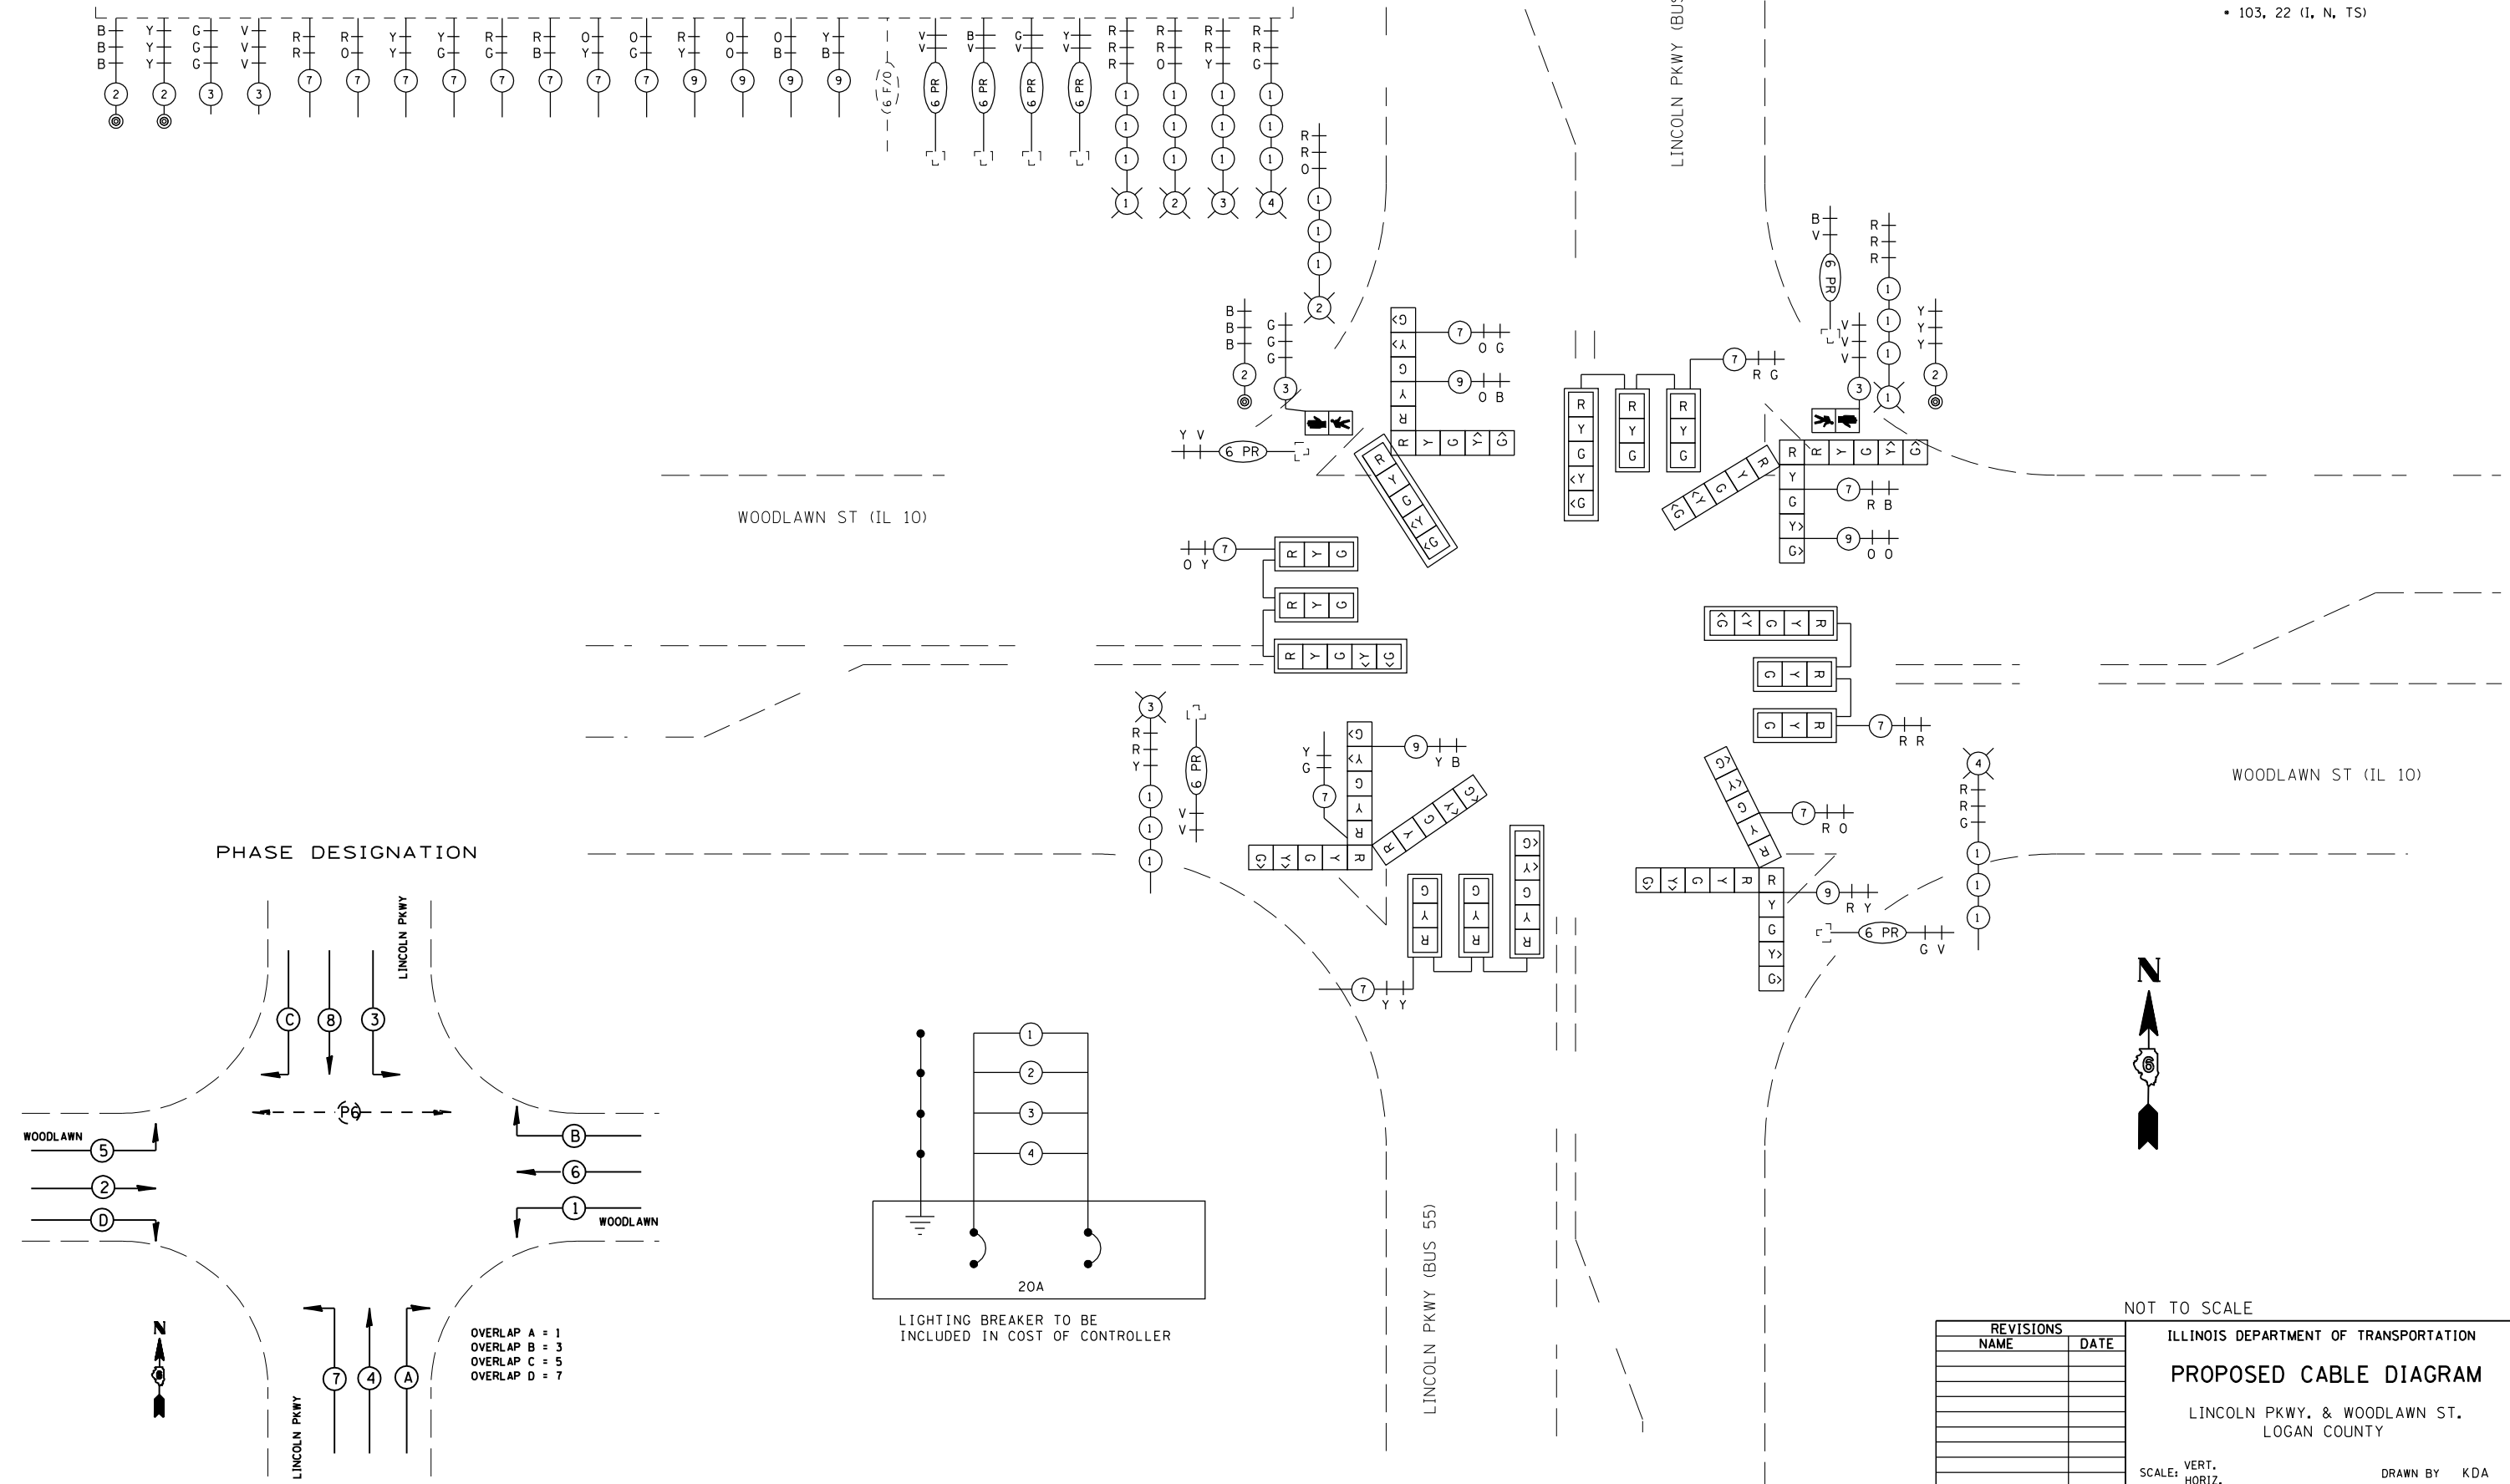

WOODLAWN ST (IL 10)

LINCOLN PKWY (BUS 55)

PHASE DESIGNATION

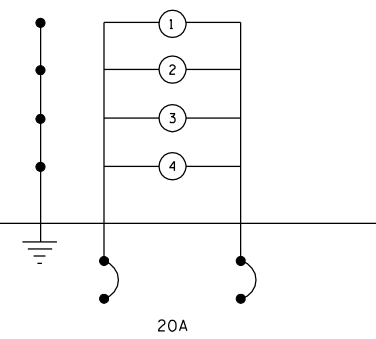

OVERLAP A = 1  
OVERLAP B = 3  
OVERLAP C = 5  
OVERLAP D = 7

NOT TO SCALE

REVISIONS	
NAME	DATE

ILLINOIS DEPARTMENT OF TRANSPORTATION  
**PROPOSED CABLE DIAGRAM**  
LINCOLN PKWY. & WOODLAWN ST.  
LOGAN COUNTY

SCALE: VERT.     DRAWN BY KDA  
          HORIZ.     CHECKED BY  
DATE: JAN. 2005

PLOT DATE = 3/28/2007  
FILE NAME = c:\projects\65330A\ts\_sheets.dgn  
PLOT SCALE = 42.352% / IN.  
REFERENCE = #REFs