


F.A.P. RTE.	SECTION	COUNTY	TOTAL SHEETS	SHEET NO.
320 (103, 22) I, N, TS		LOGAN	111	76
STA.		TO STA.		
FED. ROAD DIST. NO.	ILLINOIS	FED. AID PROJECT		



STA. 143+90.83 END
 SEC. (103, 22) I, N, TS IMPROVEMENT
 IL 10/121/WOODLAWN RD.

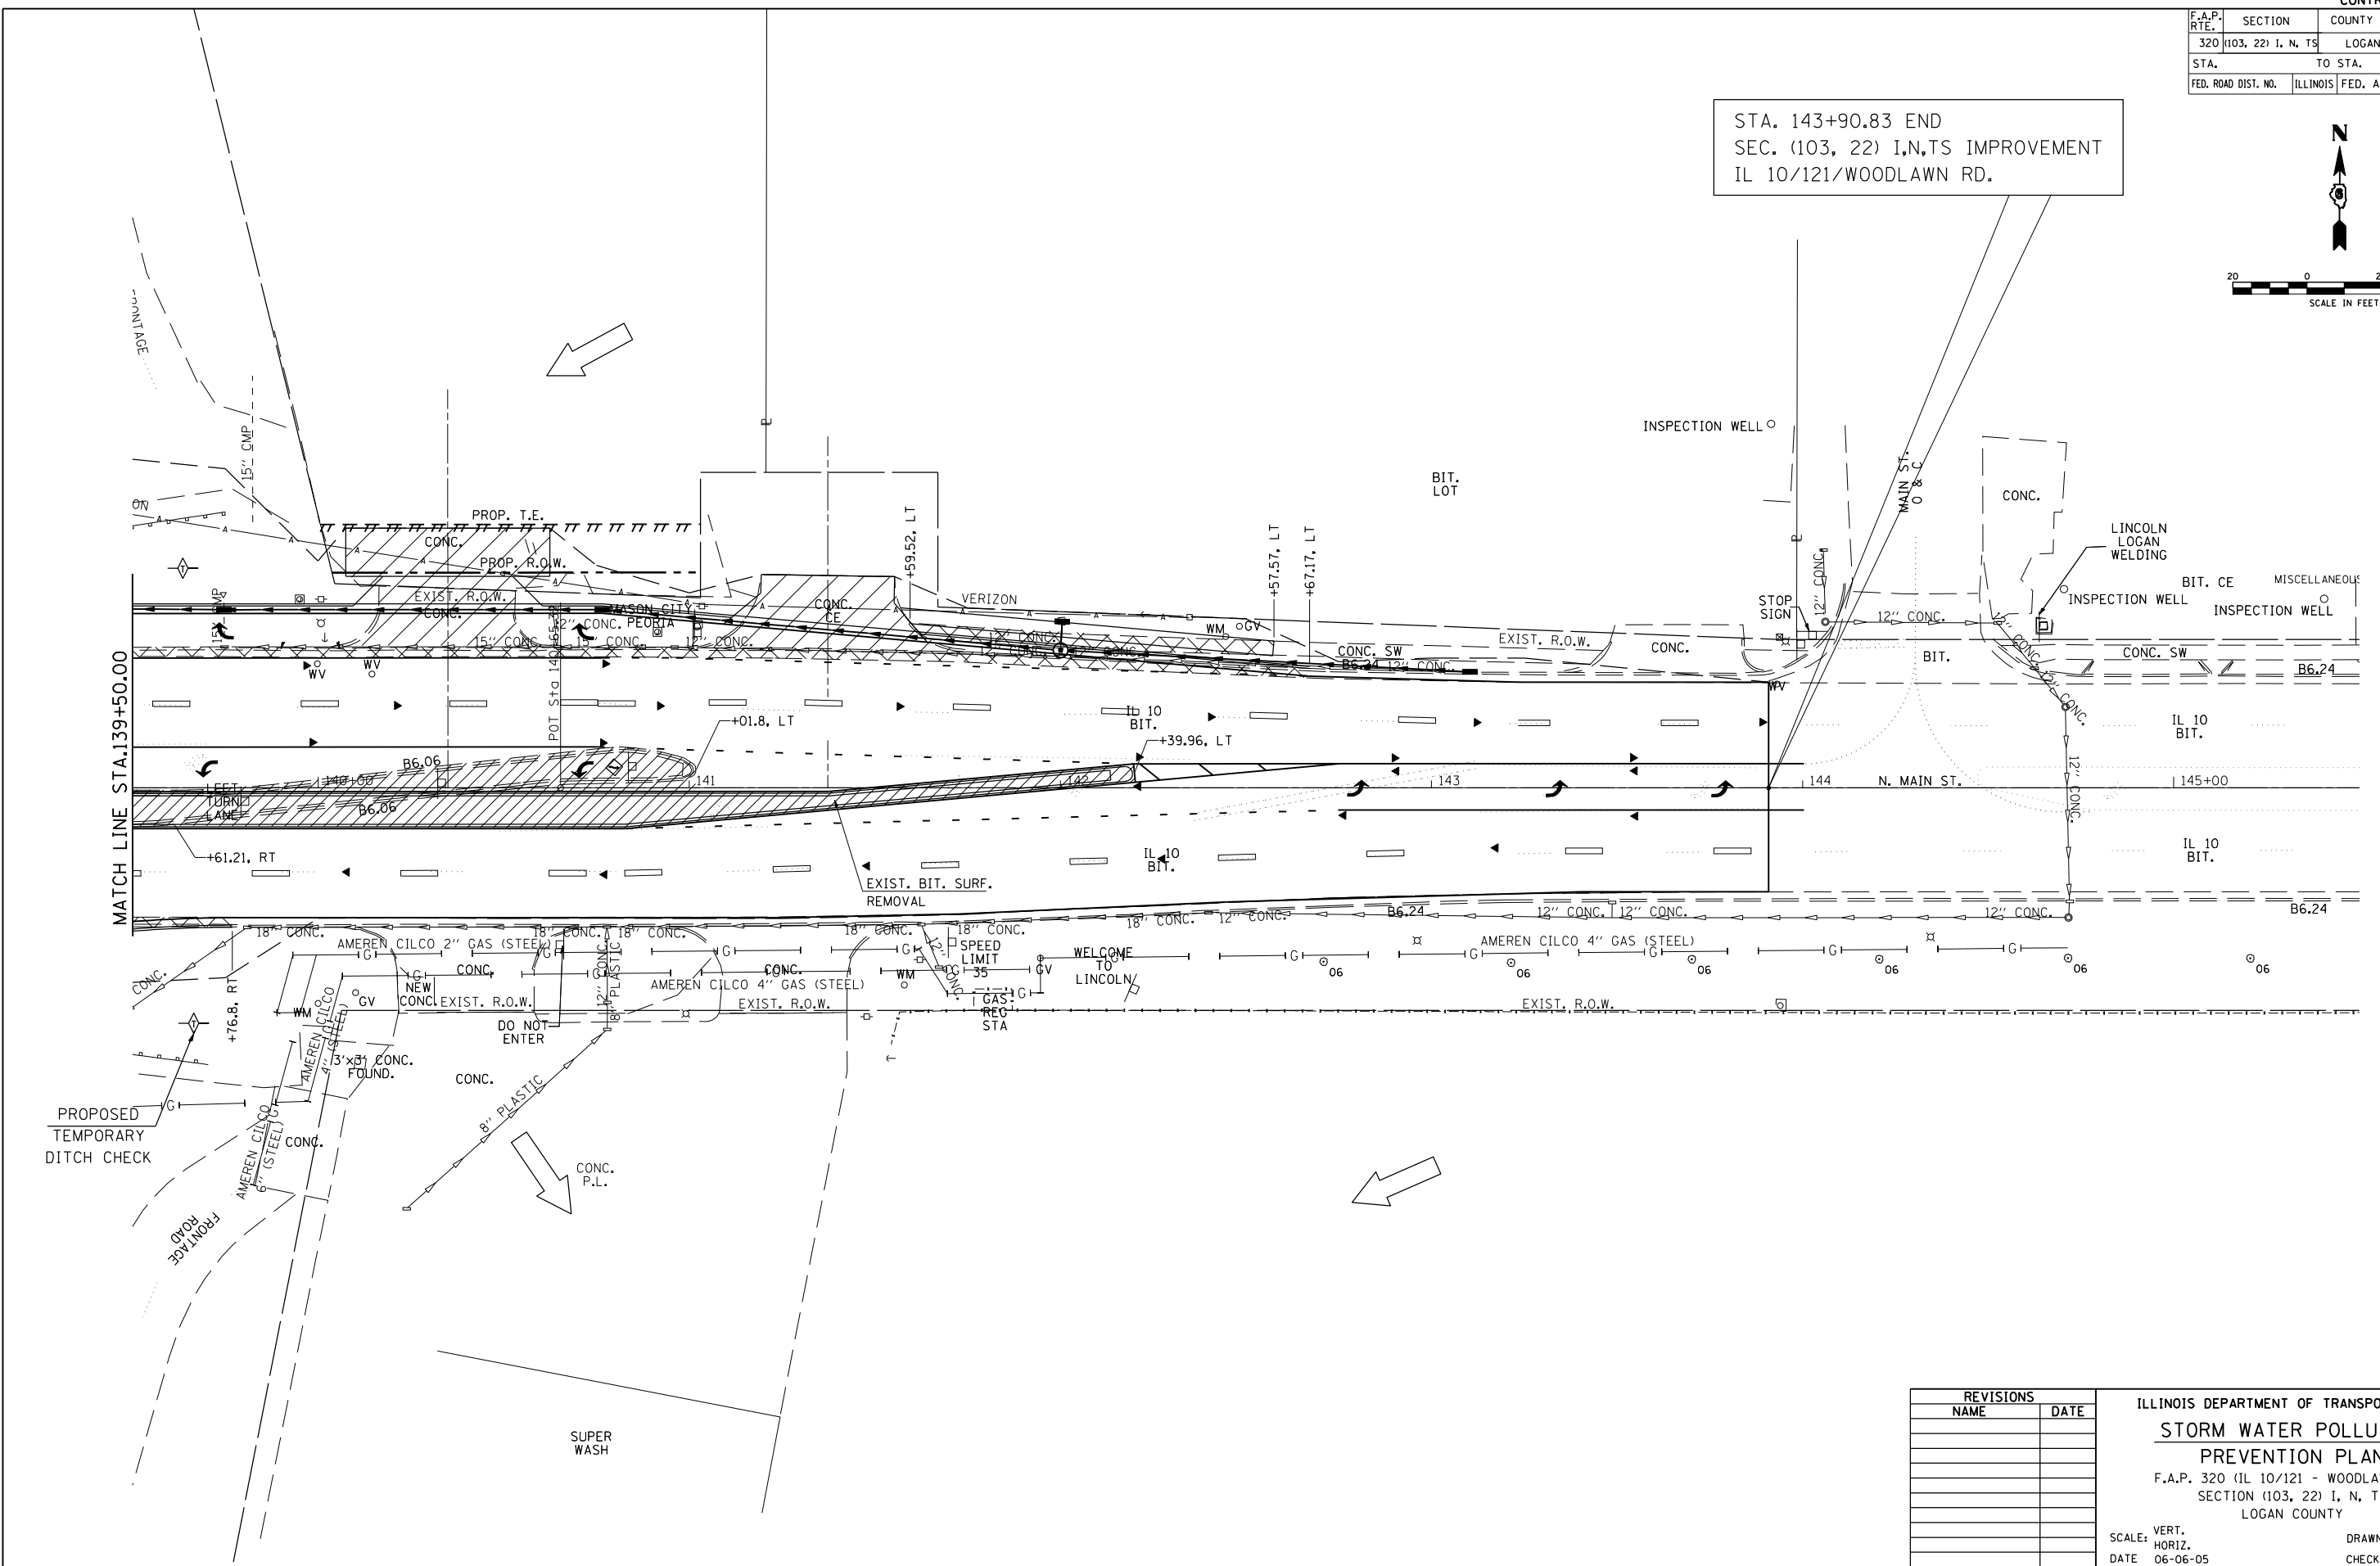

REVISIONS	
NAME	DATE

ILLINOIS DEPARTMENT OF TRANSPORTATION
**STORM WATER POLLUTION
 PREVENTION PLAN**
 F.A.P. 320 (IL 10/121 - WOODLAWN RD.)
 SECTION (103, 22) I, N, TS
 LOGAN COUNTY

SCALE: VERT. DATE: 06-06-05
 HORIZ. DATE: 06-06-05
 DRAWN BY: TMJ
 CHECKED BY: VTY

PLOT DATE = 3/20/2007
 FILE NAME = c:\projects\65338A\shp\ppr110.dgn
 PLOT SCALE = 42.3525' / IN.
 REFERENCE = #REF#