


F.A. RTE.	SECTION	COUNTY	TOTAL SHEETS	SHEET NO.
*	**	***	15	13

STA.	TO STA.
FED. ROAD DIST. NO.	ILLINOIS FED. AID PROJECT

- * - FAI 55, FAI 72, FAI 155, FAI 172, FAP 302 (IL 336), FAP 310 (US 67), FAP 75 (IL 23), FAP 745 (IL 104)
- ** - D-6 SHOULDER RUMBLE STRIP 2007
- *** - ADAMS, HANCOCK, LOGAN, MACOUPIN, MONTGOMERY, MORGAN, PIKE, SANGAMON & SCOTT

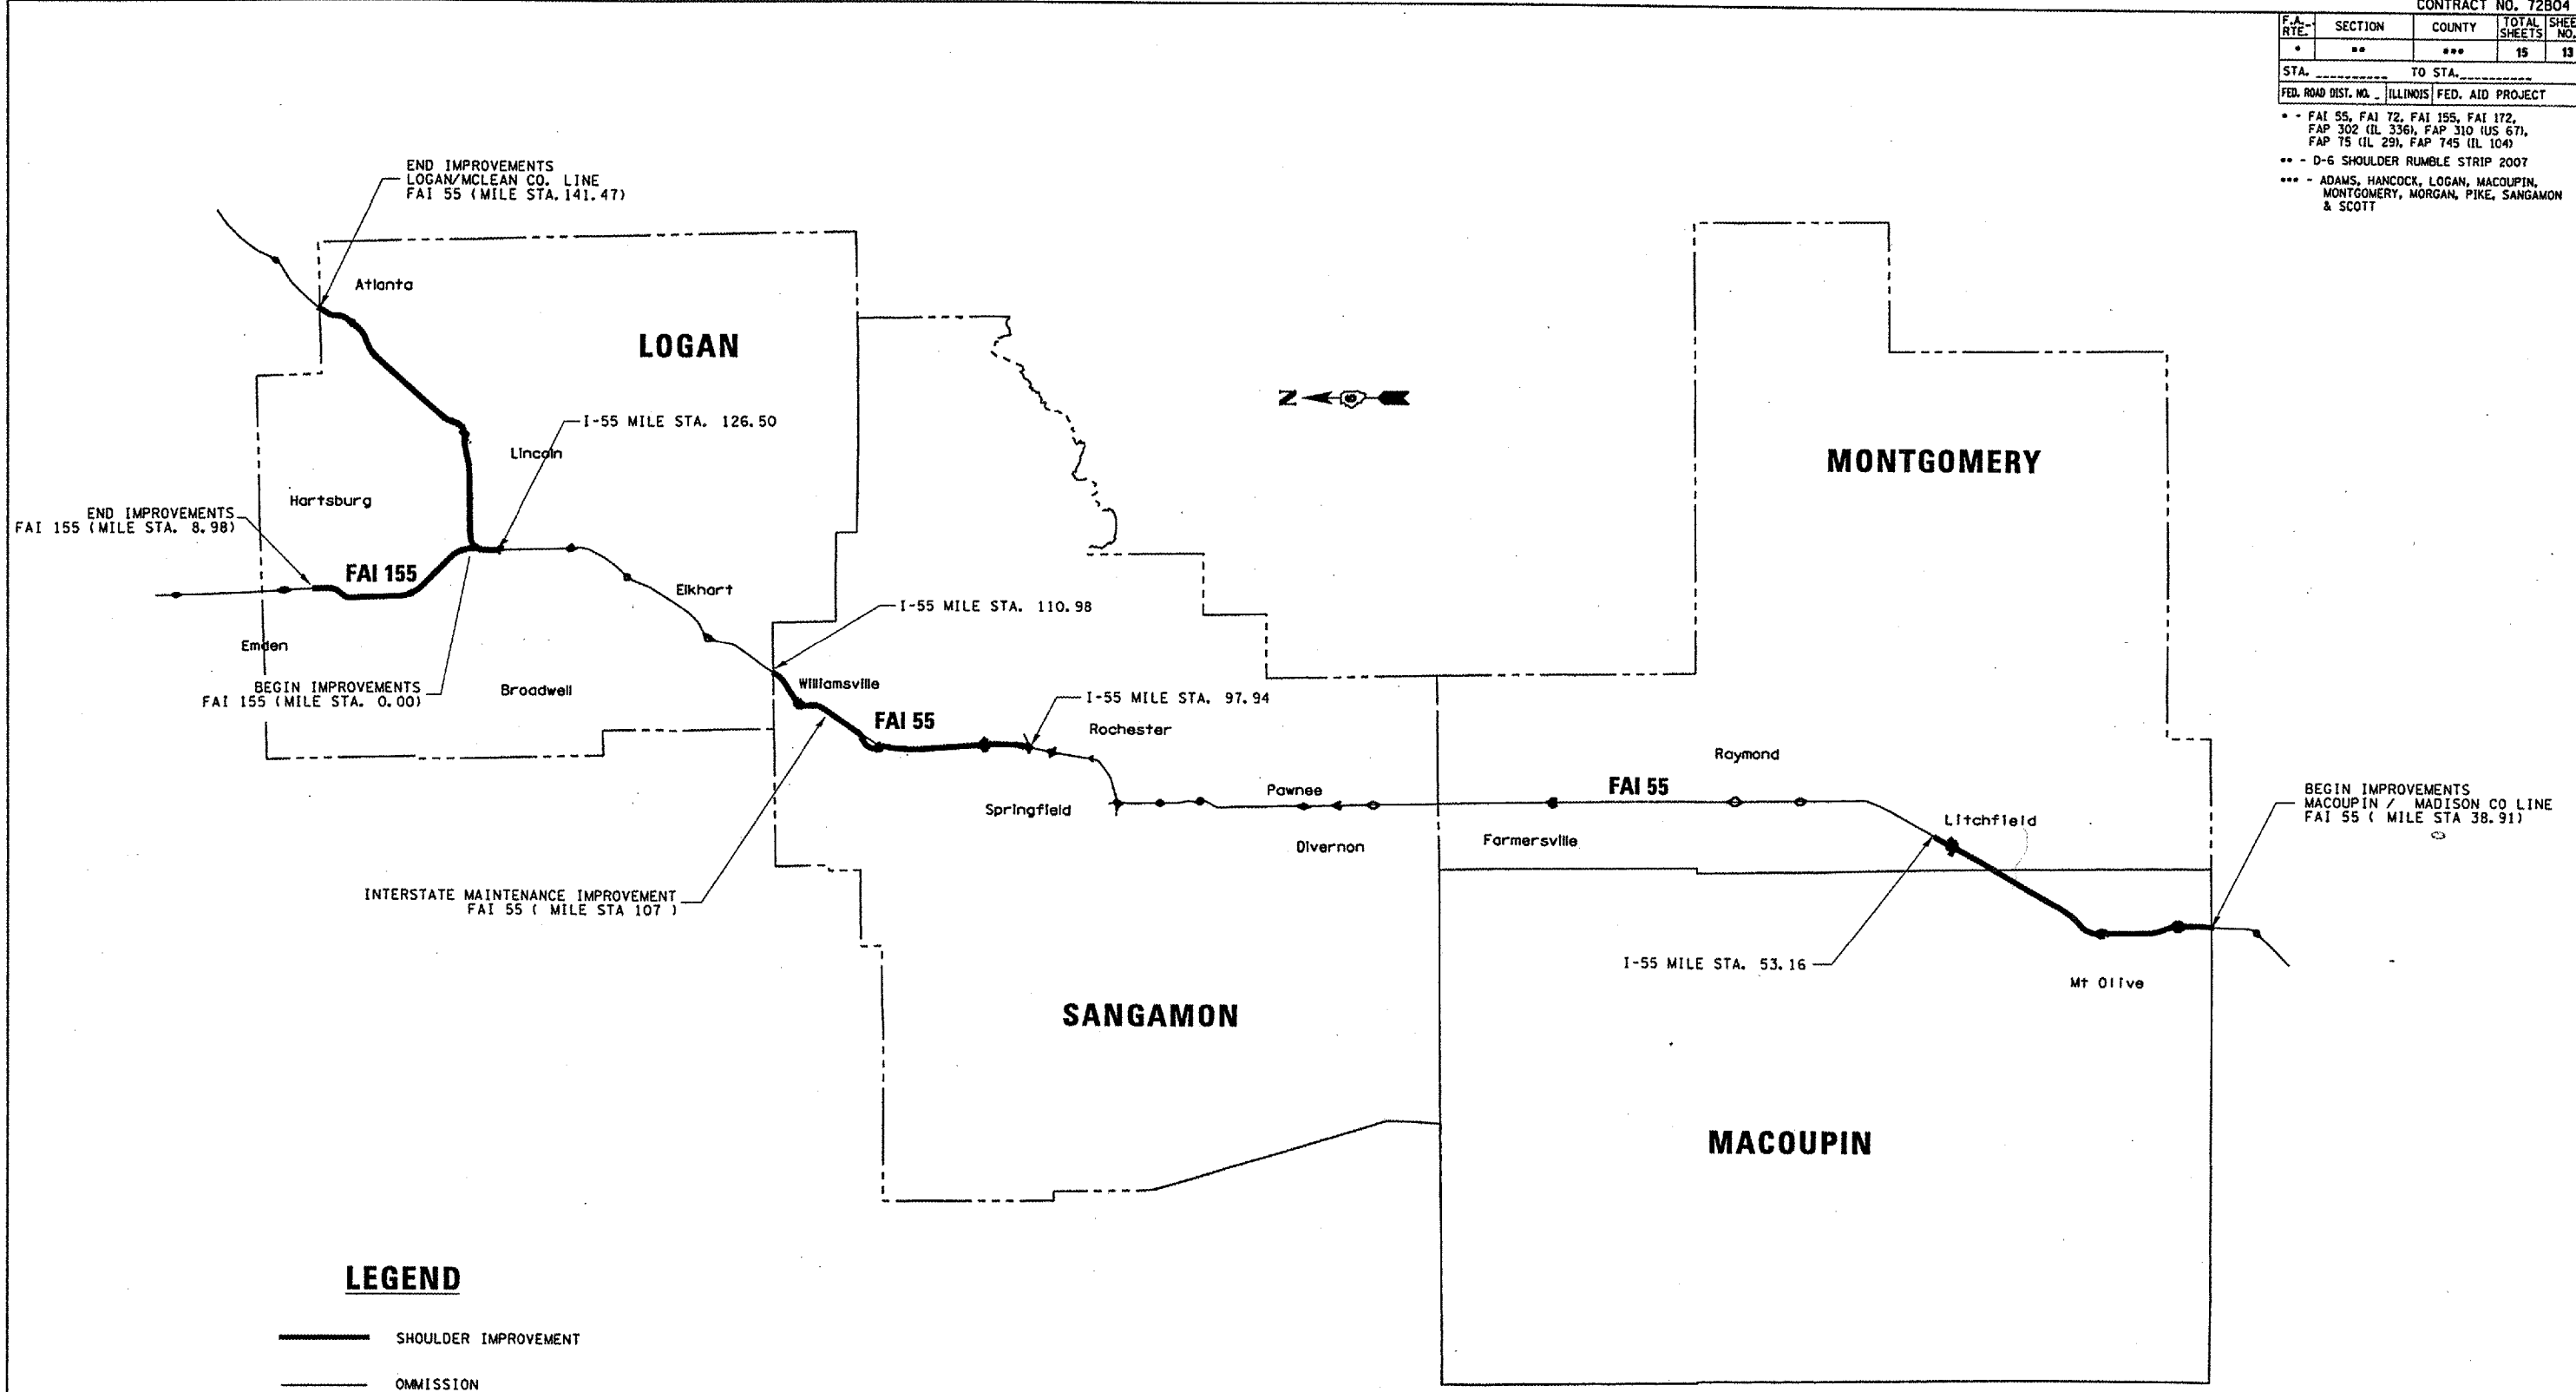

LEGEND

- SHOULDER IMPROVEMENT
- OMISSION

PLOT DATE = 3/22/2007
 PLOT SCALE = 1/4" = 100'
 USER NAME = gellorway

REVISIONS	
NAME	DATE

ILLINOIS DEPARTMENT OF TRANSPORTATION

PLAN SHEET
FAI 55 & FAI 155

VARIOUS ROUTES
 SECTION D-6 SHLDR RUMBLE STRIPS 2007
 VARIOUS COUNTIES