
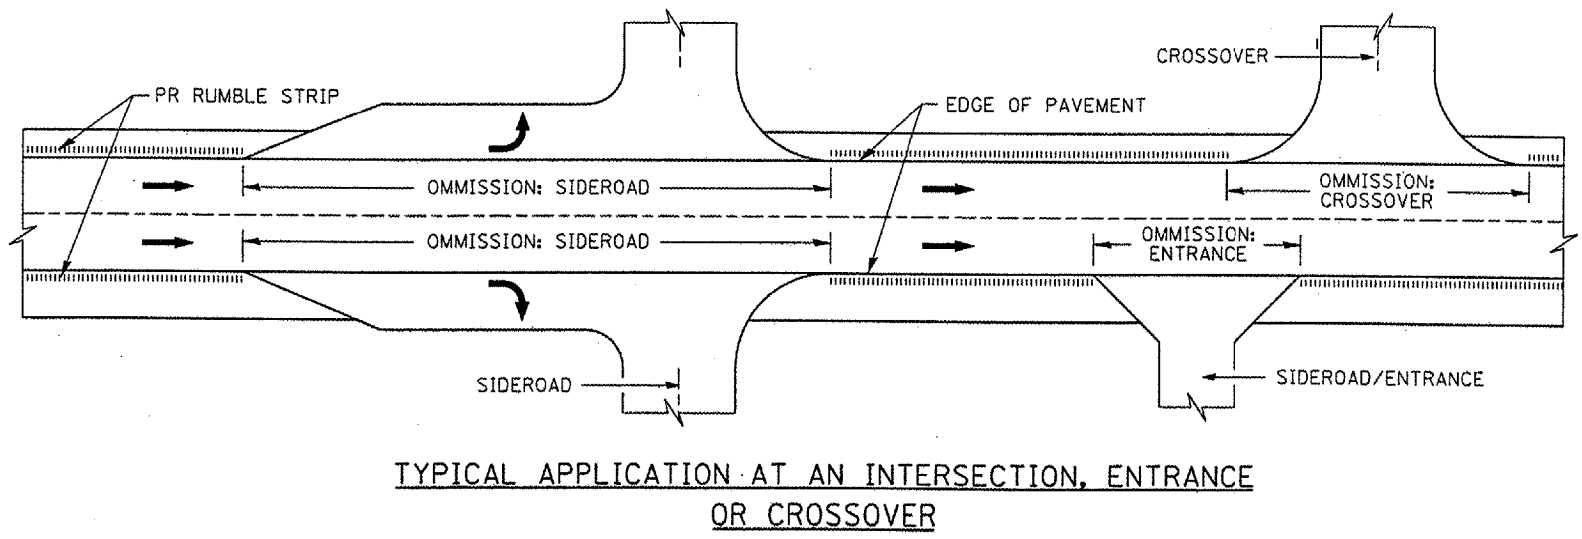
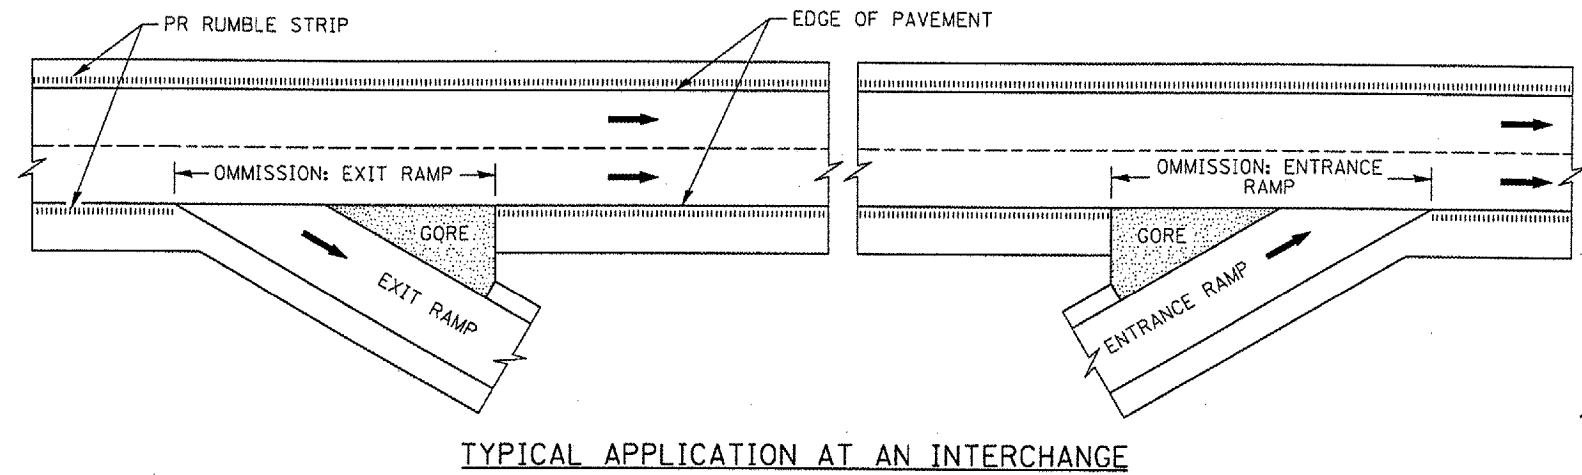
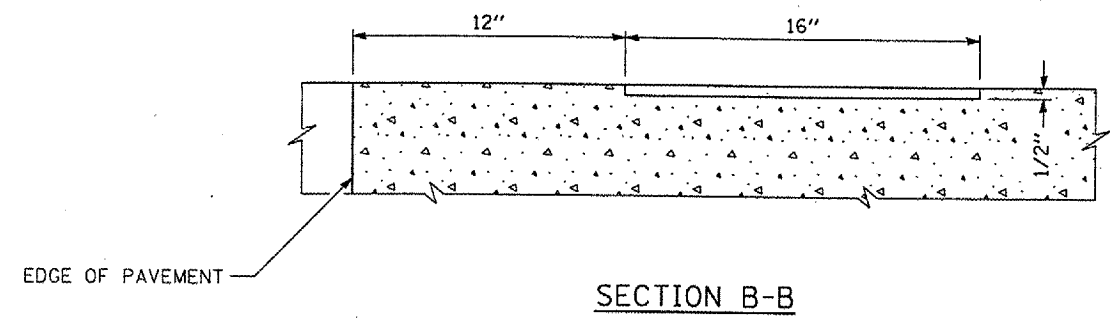
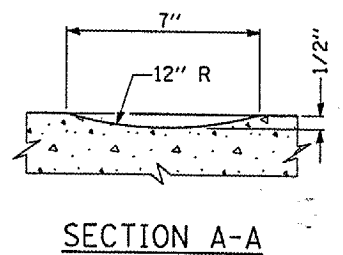


F.A. RTE.	SECTION	COUNTY	TOTAL SHEETS	SHEET NO.
*	**	***	15	15

STA.	TO STA.
FED. ROAD DIST. NO. ILLINOIS	FED. AID PROJECT

- * - FAI 55, FAI 72, FAI 155, FAI 172, FAP 302 (IL 336), FAP 310 (US 67), FAP 75 (IL 29), FSP 745 (IL 104)
- ** - D-6 SHOULDER RUMBLE STRIPS 2007
- *** - ADAMS, HANCOCK, LOGAN, MACOUPIN, MONTGOMERY, MORGAN, PIKE, SANGAMON, & SCOTT

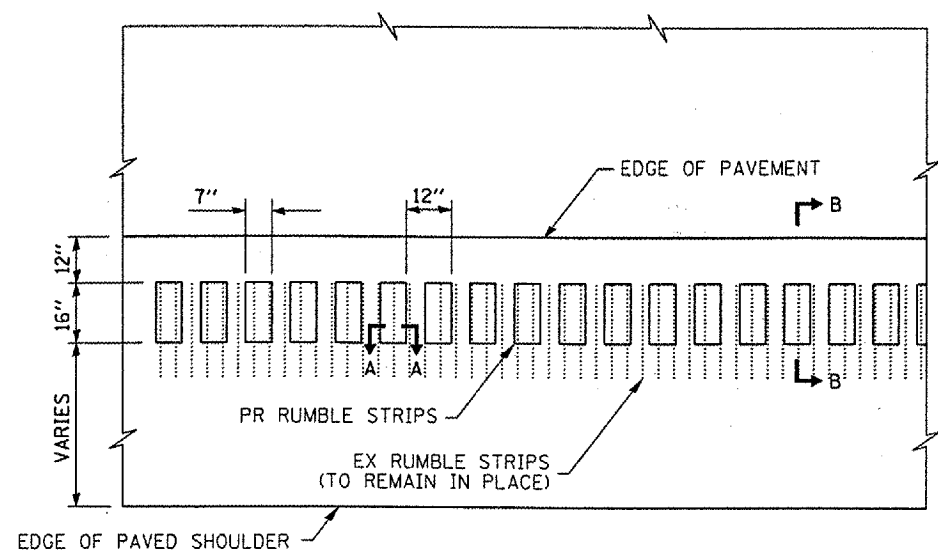

GENERAL NOTES

ON PORTLAND CEMENT CONCRETE SHOULDERS; NO SHOULDER RUMBLE STRIP SHALL BE LOCATED CLOSER THAN 6" TO A TRANSVERSE JOINT.
 OMIT SHOULDER RUMBLE STRIPS ACROSS STRUCTURES.

REVISIONS	
NAME	DATE

ILLINOIS DEPARTMENT OF TRANSPORTATION
DETAILS
 VARIOUS ROUTES
 SECTION D-6 SHLDR RUMBLE STRIPS 2007
 VARIOUS COUNTIES
 SCALE: VERT. DRAWN BY
 HORIZ. CHECKED BY
 DATE

PLOT DATE
 PLOT SCALE
 USER NAME