


PLAN VIEW

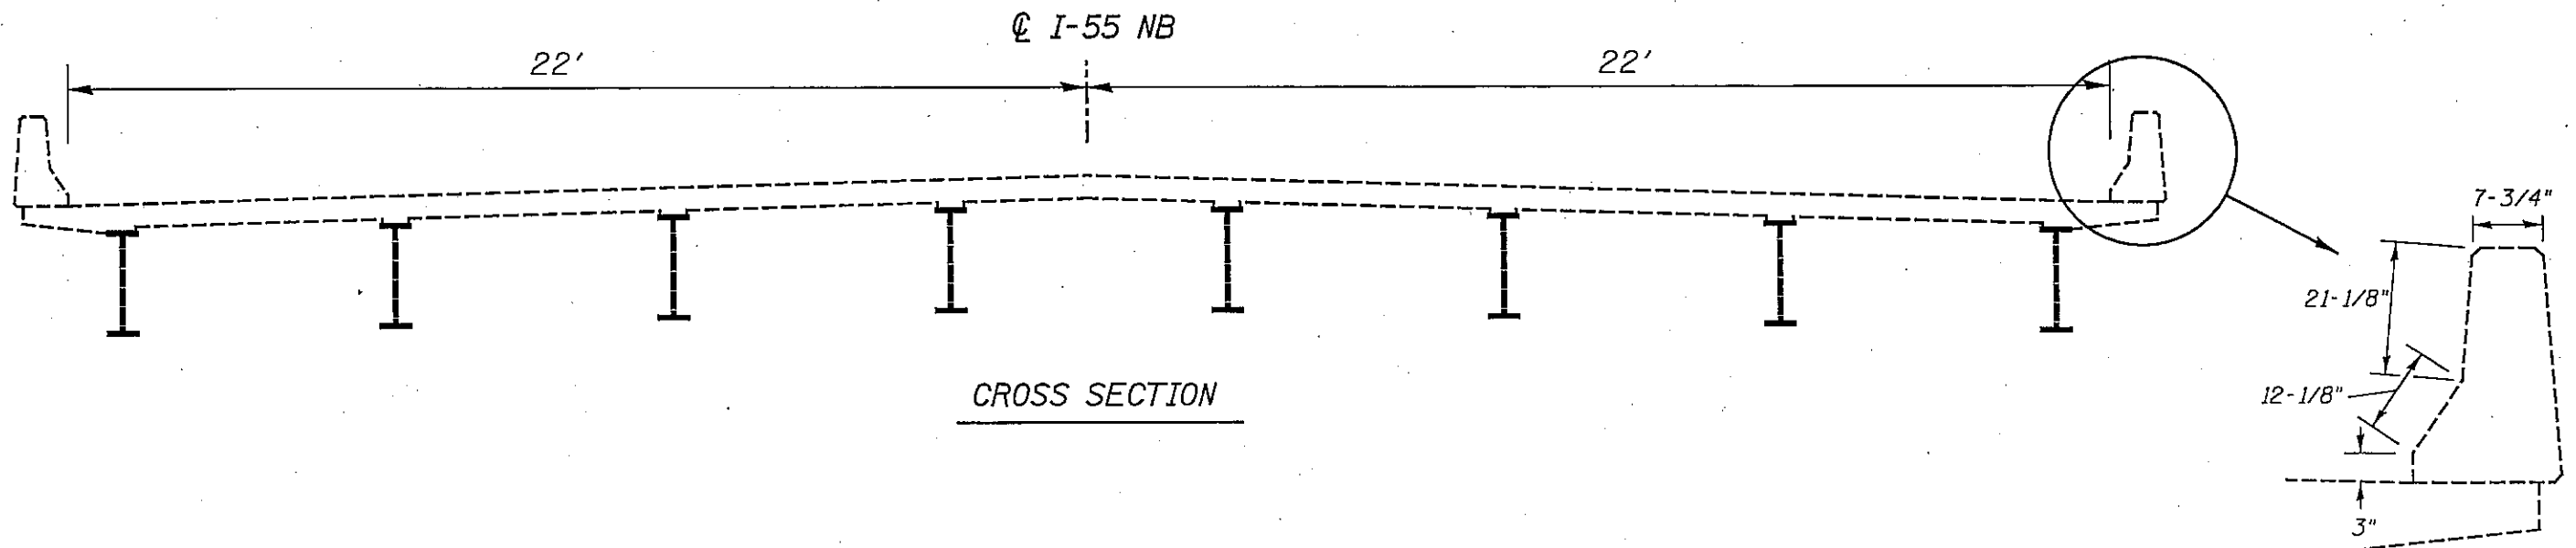

CROSS SECTION

TOTAL WIDTH = $(22' + 3" + 12-1/8" + 21-1/8" + 7-3/4") \times 2 = 51.3'$
 TOTAL LENGTH = 1123'
 TOTAL AREA = $1123' \times 51.3' = 57610 \text{ SQ FT}$
 $57610 \text{ SQ FT} / 9 = 6401 \text{ SQ YD}$

NOT TO SCALE

SN 084-0018
 FAI 55 (I-55)
 SEC. (84-4B-1)I-1; (84-2B-1)I-1
 SANGAMON COUNTY