



JOINT X-SEC. AFTER RESURFACING

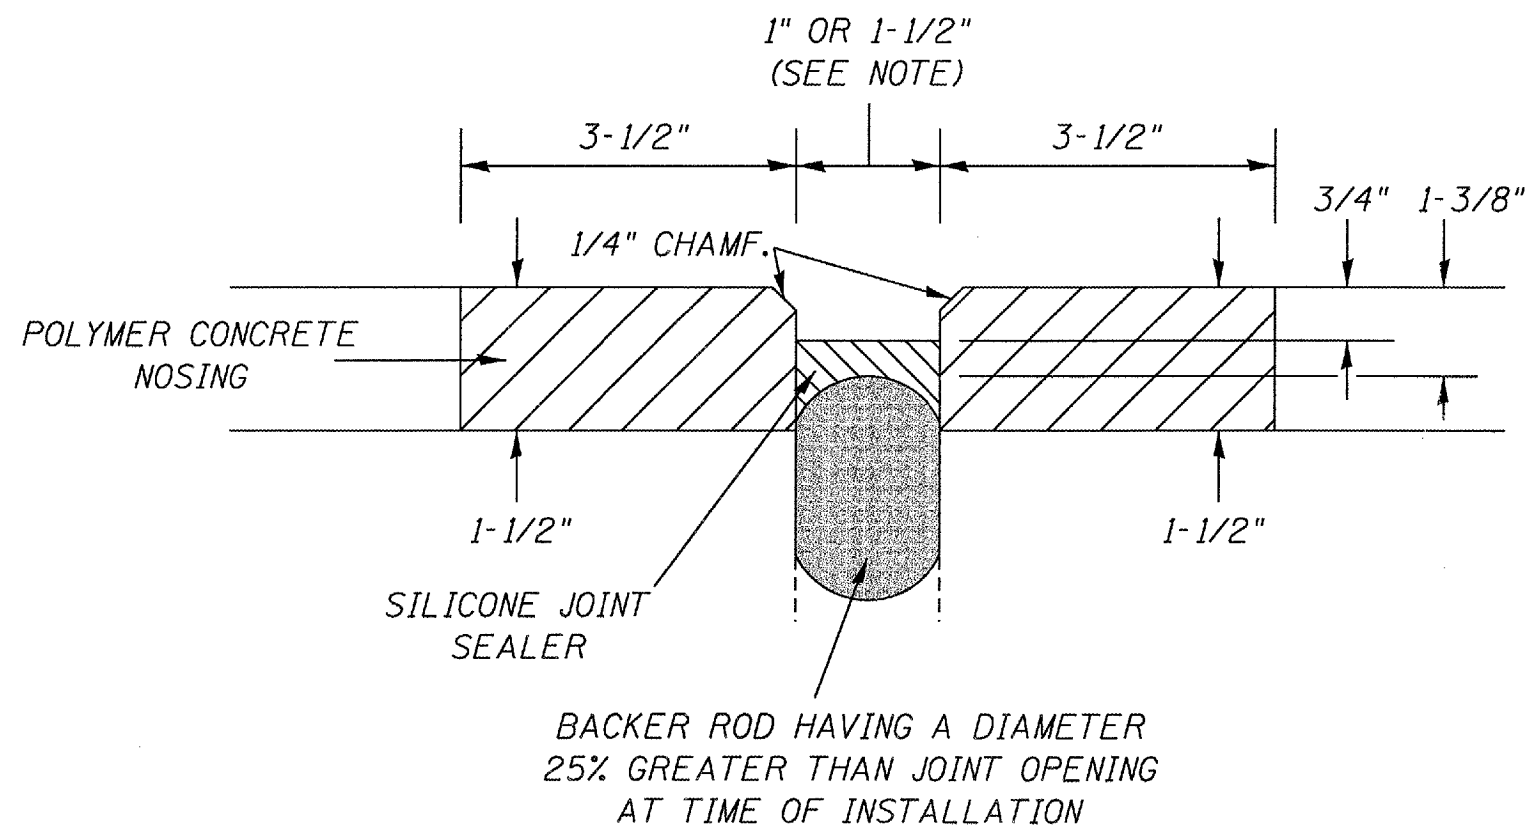

PROPOSED JOINT X-SEC

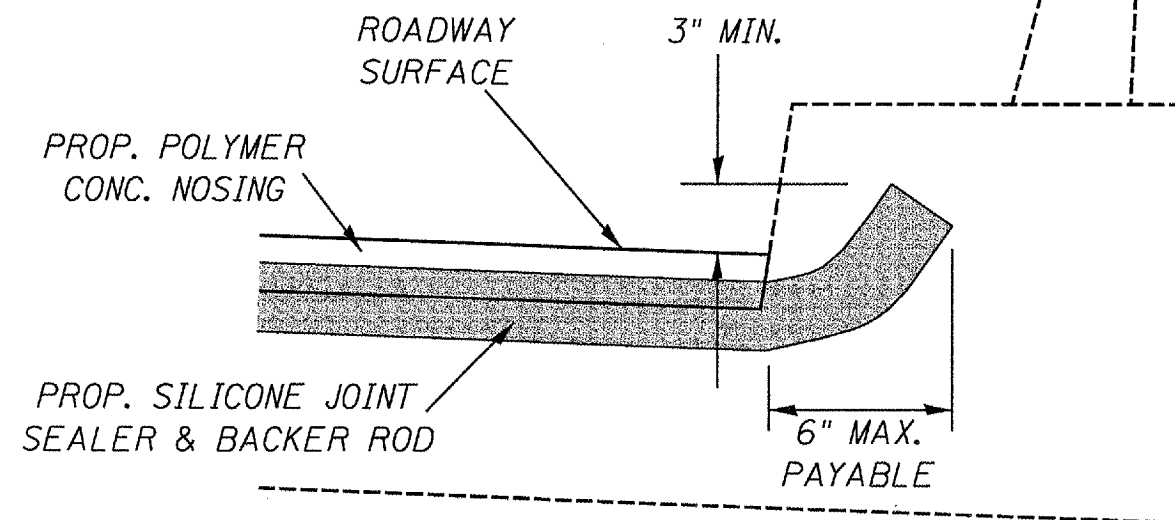

PARTIAL BRIDGE X-SEC

NOTES:

MILLING AND RESURFACING SHALL BE CARRIED THROUGH THE EXPANSION JOINTS WITHOUT INTERRUPTION. THE JOINTS SHALL BE SAWED, REMOVED, AND REPLACED AFTER THE BITUMINOUS SURFACE IS FINISHED.

THE JOINTS AT STA 493+16.17 AND 495+57.17 SHALL BE 1" WIDE. THE JOINT AT STA 494+36.17 SHALL BE 1-1/2" WIDE.

ALL WORK INVOLVED IN SAWING AND REMOVING BITUMINOUS SURFACE AND THE EXISTING NEOPRENE JOINT MATERIAL SHALL BE INCLUDED IN THE CONTRACTOR'S BID PRICE FOR POLYMER CONCRETE.

NOT TO SCALE

EXPANSION JOINT DETAILS
FAP 614 (IL 78)
SECTION 147BR-1
MORGAN COUNTY