


STA 1101+04 TO STA 1102+84  
STA 1104+27 TO STA 1106+07

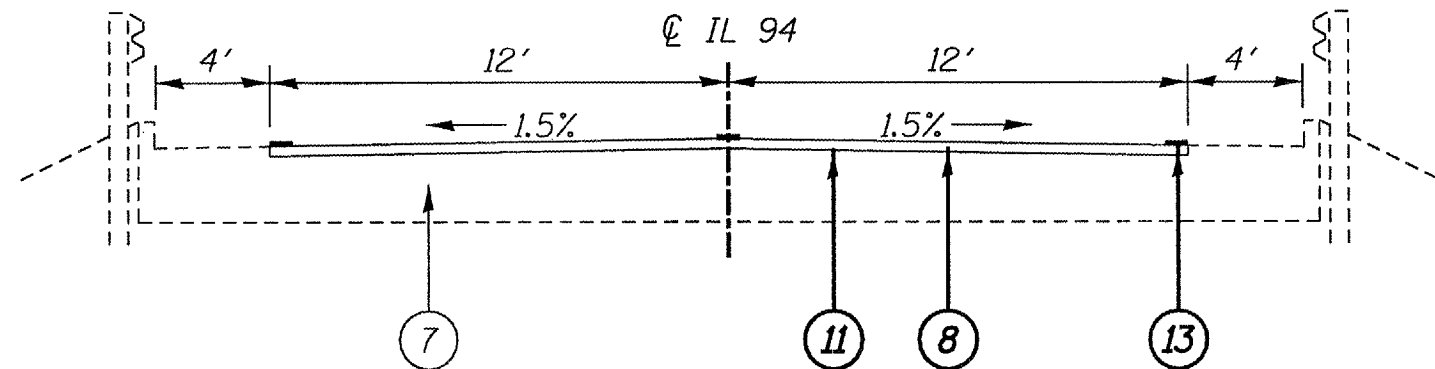

STA 1102+84 TO STA 1103+04  
BRIDGE OMISSION STA 1103+04 TO STA 1104+07  
STA 1104+07 TO STA 1104+27

- ① EXISTING PCC OR BITUMINOUS PAVEMENT
- ② EXISTING BITUMINOUS WIDENING
- ③ EXISTING BITUMINOUS OVERLAY(S) (VAR.)
- ④ EXISTING BITUMINOUS SHOULDER (8")
- ⑤ EXISTING PCC GUTTER
- ⑥ EXISTING PCC BRIDGE APPROACH
- ⑦ PROPOSED HMA SURFACE REMOVAL (VARIABLE DEPTH) +/- 1-1/2"
- ⑧ PROPOSED HMA SURFACE (1-1/2")
- ⑨ PROPOSED HMA SURFACE REMOVAL (2")
- ⑩ PROPOSED HMA SHOULDERS
- ⑪ PROPOSED CONCRETE SURFACE REMOVAL (VARIABLE DEPTH)
- ⑫ PROPOSED AGGREGATE SHOULDER
- ⑬ PROPOSED PAINT PAVEMENT MARKING, LINE 5"

NOT TO SCALE

IL 94 TYPICAL SECTIONS  
FAP 538 (IL 94) & 685 (IL 9)  
SEC 112RS-3; (115,116,117)RS-5  
HANCOCK COUNTY