




STA 877+00 TO STA 879+39  
STA 882+03 TO RT STA 884+74  
STA 882+03 TO LT STA 884+99  
STA 893+00 TO STA 894+60

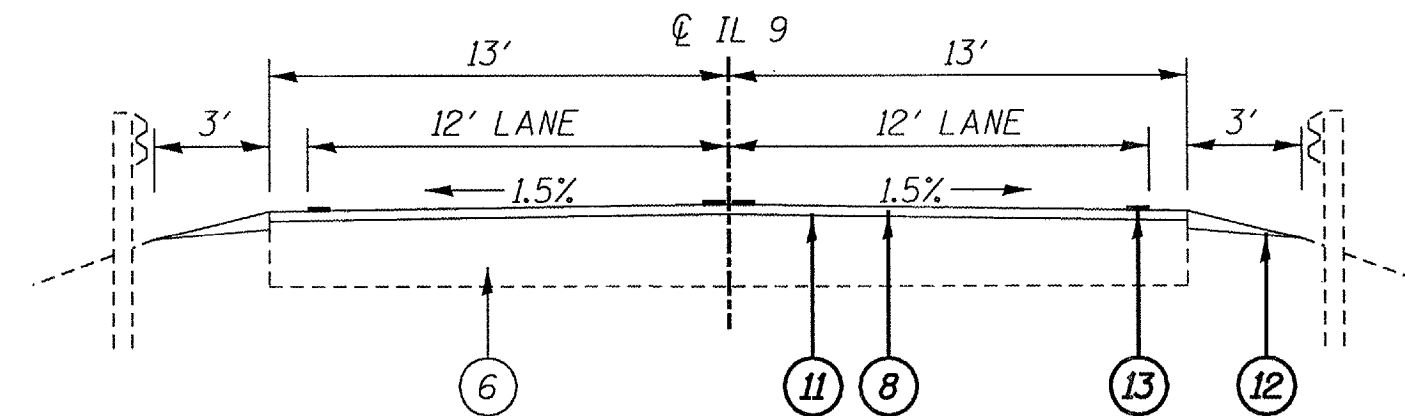

STA 879+39 TO STA 879+77  
STA 881+65 TO STA 882+03

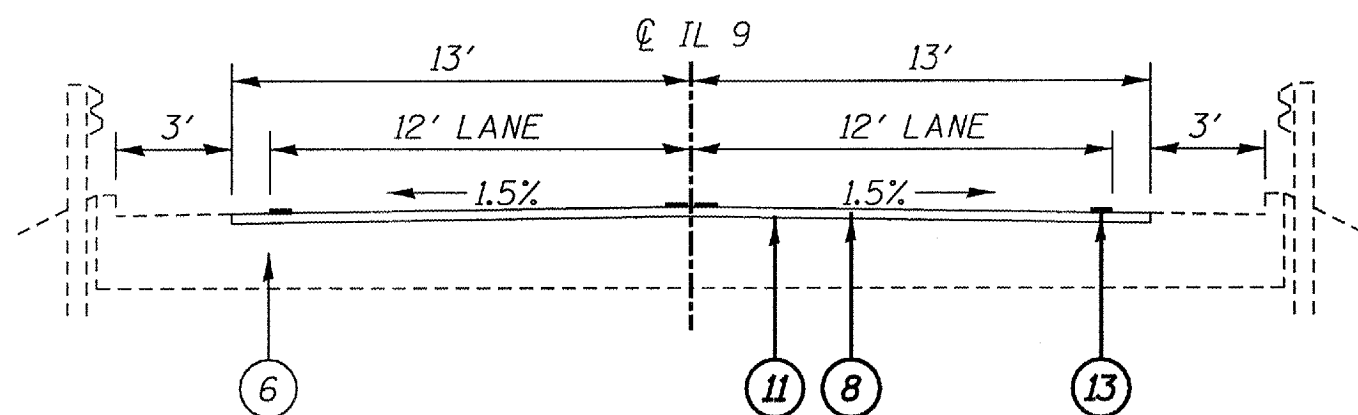

STA 879+77 TO STA 879+89  
BRIDGE OMISSION STA 879+89 TO STA 881+53  
STA 881+53 TO STA 881+65

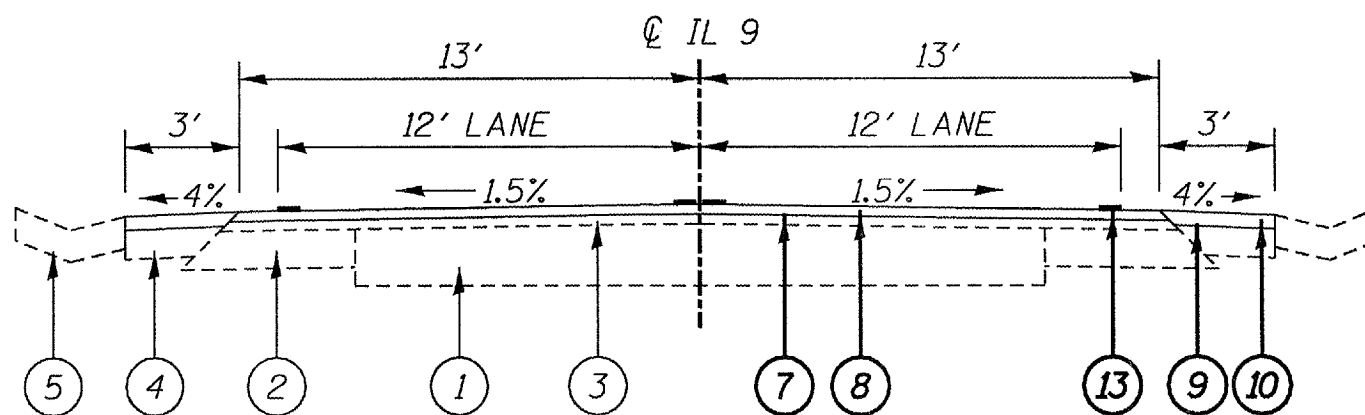

RT STA 884+74 TO STA 893+00  
LT STA 884+99 TO STA 893+00

NUMBERING LEGEND ON PAGE 4

NOT TO SCALE

IL 9 TYPICAL SECTIONS  
FAP 538 (IL 94) & 685 (IL 9)  
SEC 112RS-3; (115,116,117)RS-5  
HANCOCK COUNTY