

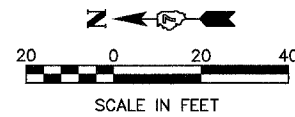
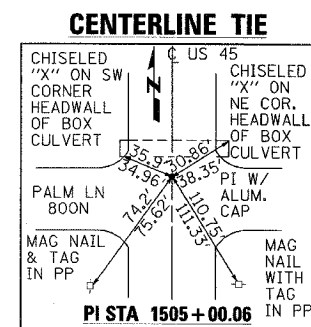


FAP RTE	SECTION	COUNTY	TOTAL SHEETS	SHEET NO.
328	6BR-2B-1	CLAY	61	8
STA. 1500+00 TO STA. 1506+00		ILLINOIS FED. AID PROJECT		

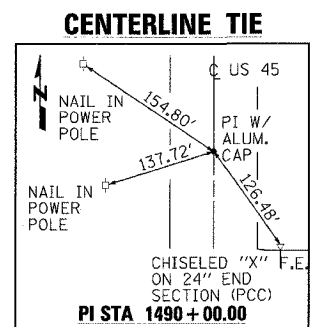

SEC. 2, T3N, R6E, 3RD P.M.

SEC. 3, T3N, R6E, 3RD P.M.

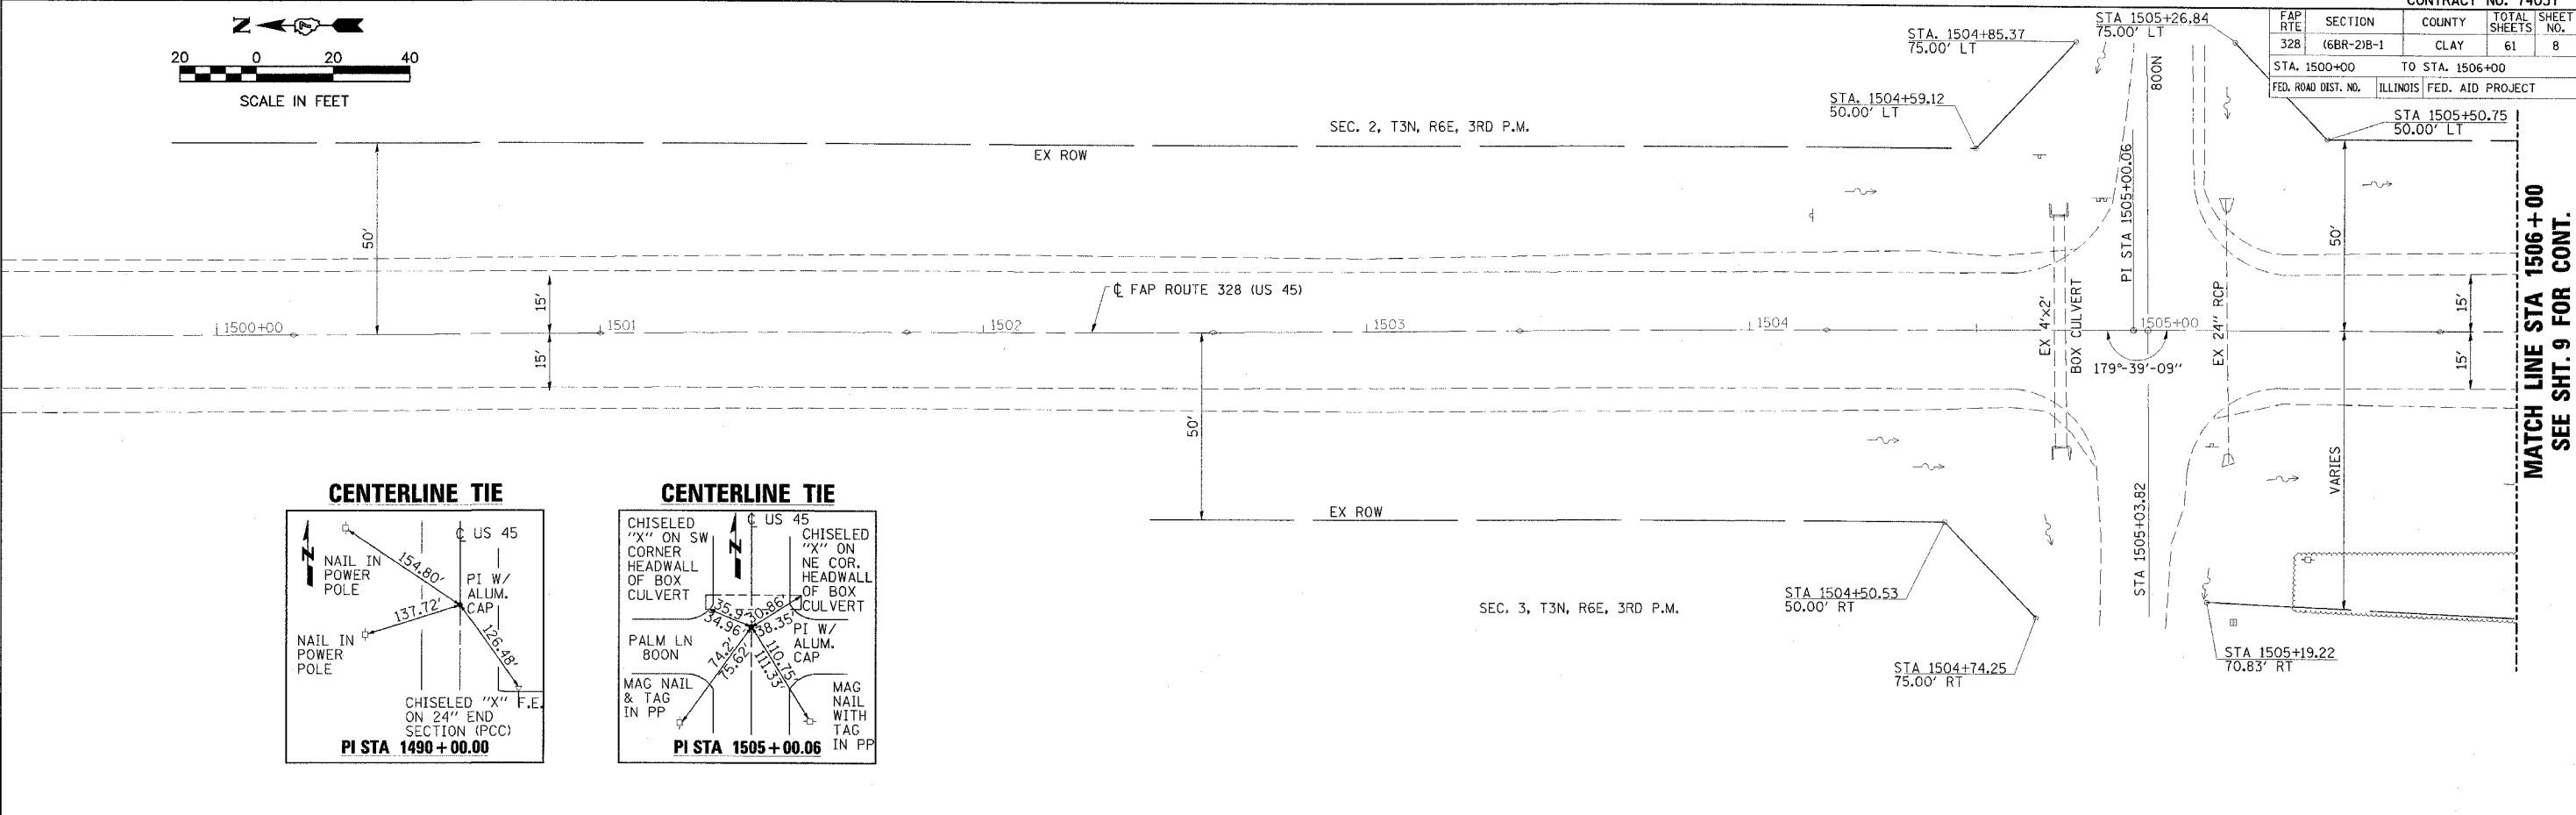

PLAN

DATE	
BY	
CHECKED	
DESIGNED	

PROFILE

DATE	
BY	
CHECKED	
DESIGNED	

