



STATE OF ILLINOIS  
DEPARTMENT OF TRANSPORTATION

ROUTE NO.	SECTION	COUNTY	SHEET	POST	SHEET NO. 13 26 SHEETS
FAP 328	#	CLAY	61	30	
CONTRACT NO. 74037					(6BR-2)B-1

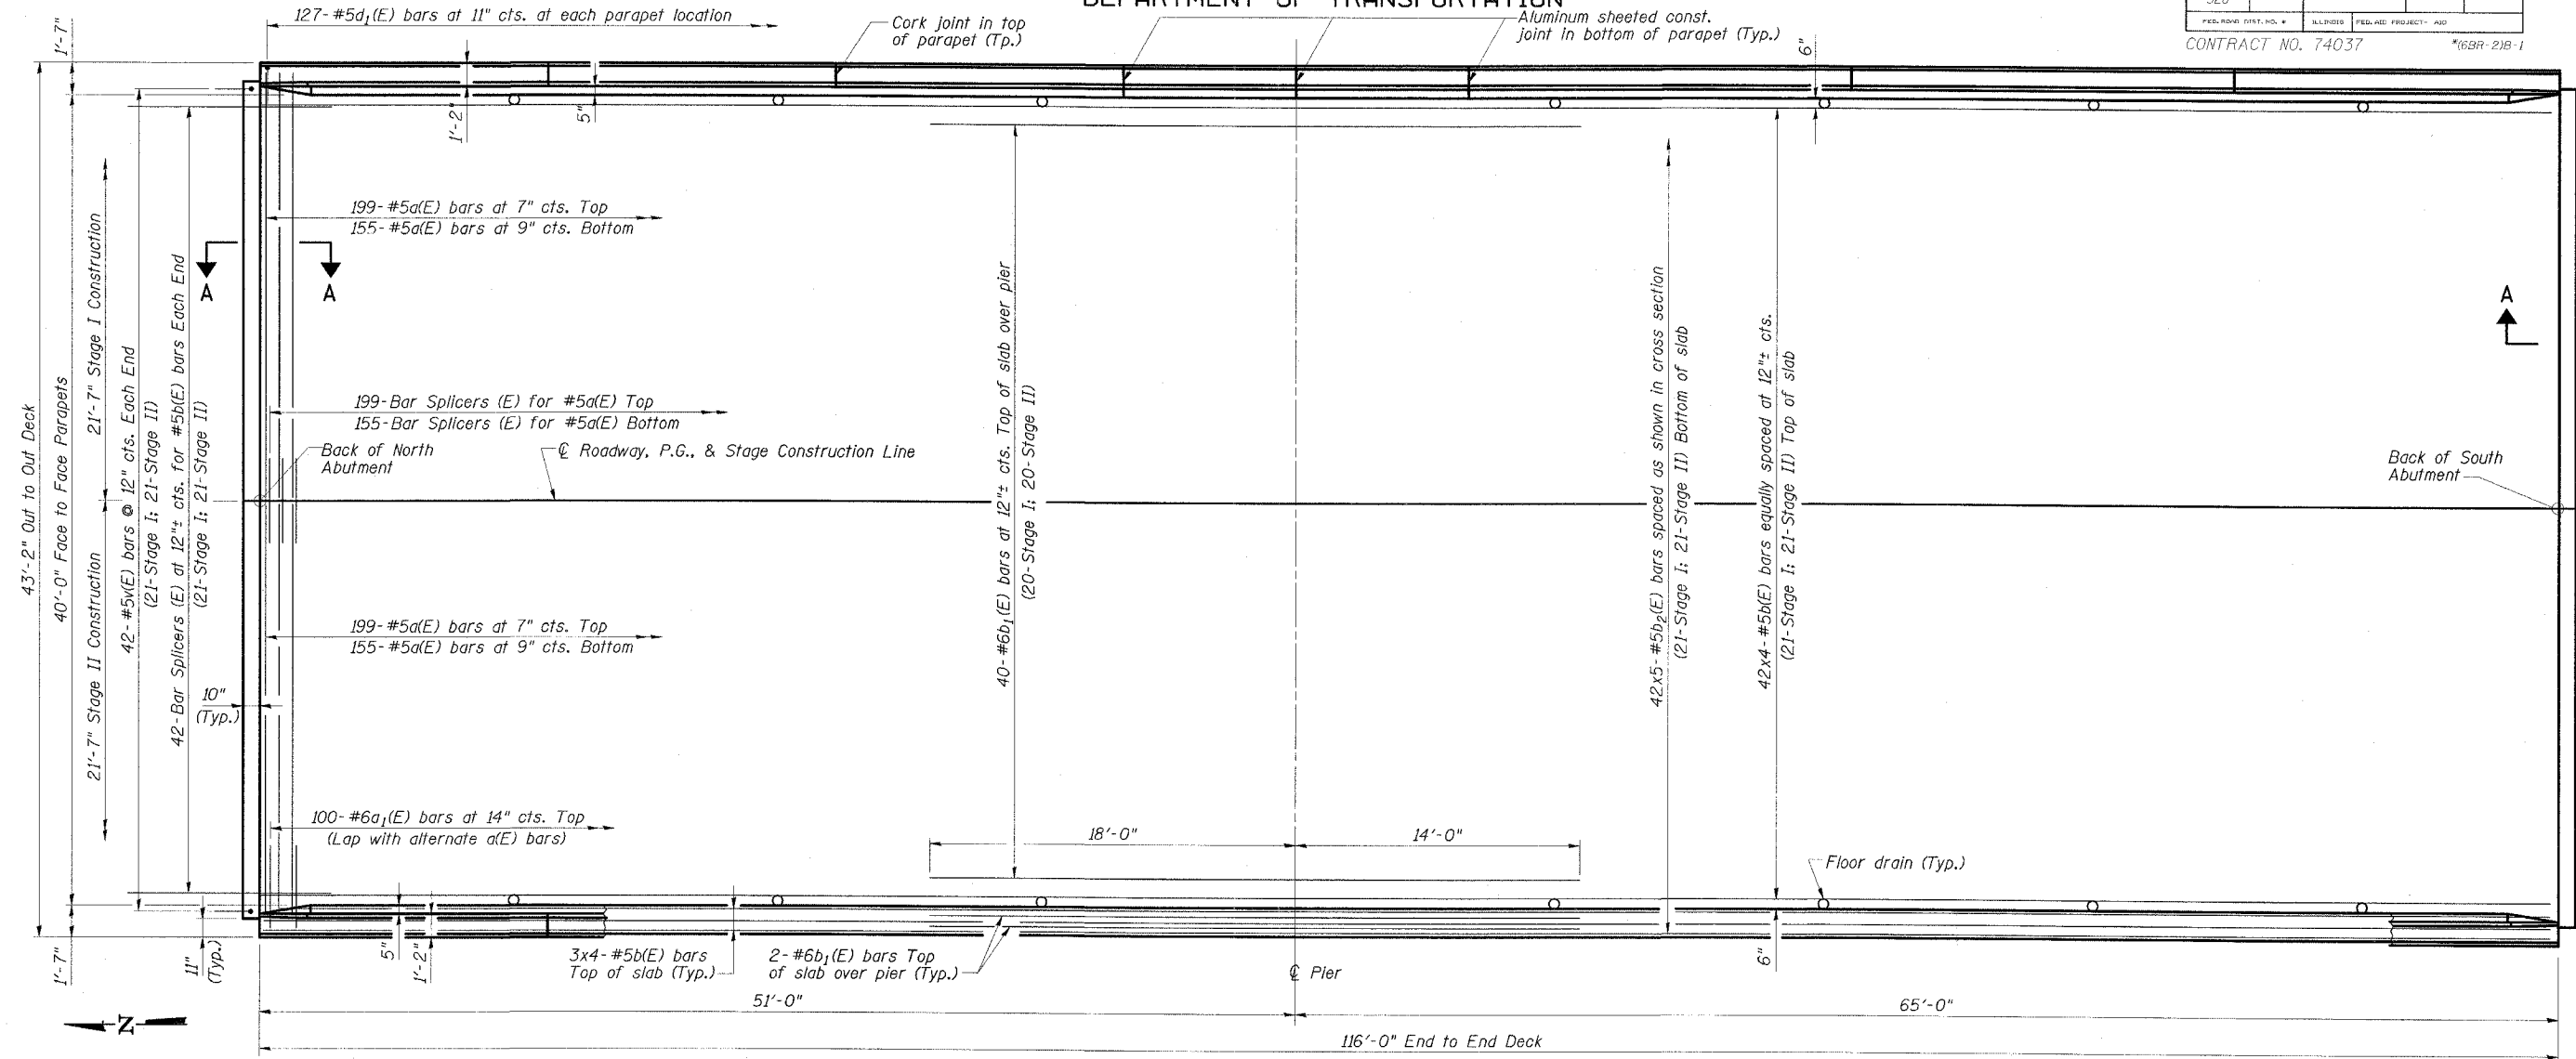

HALF PLAN

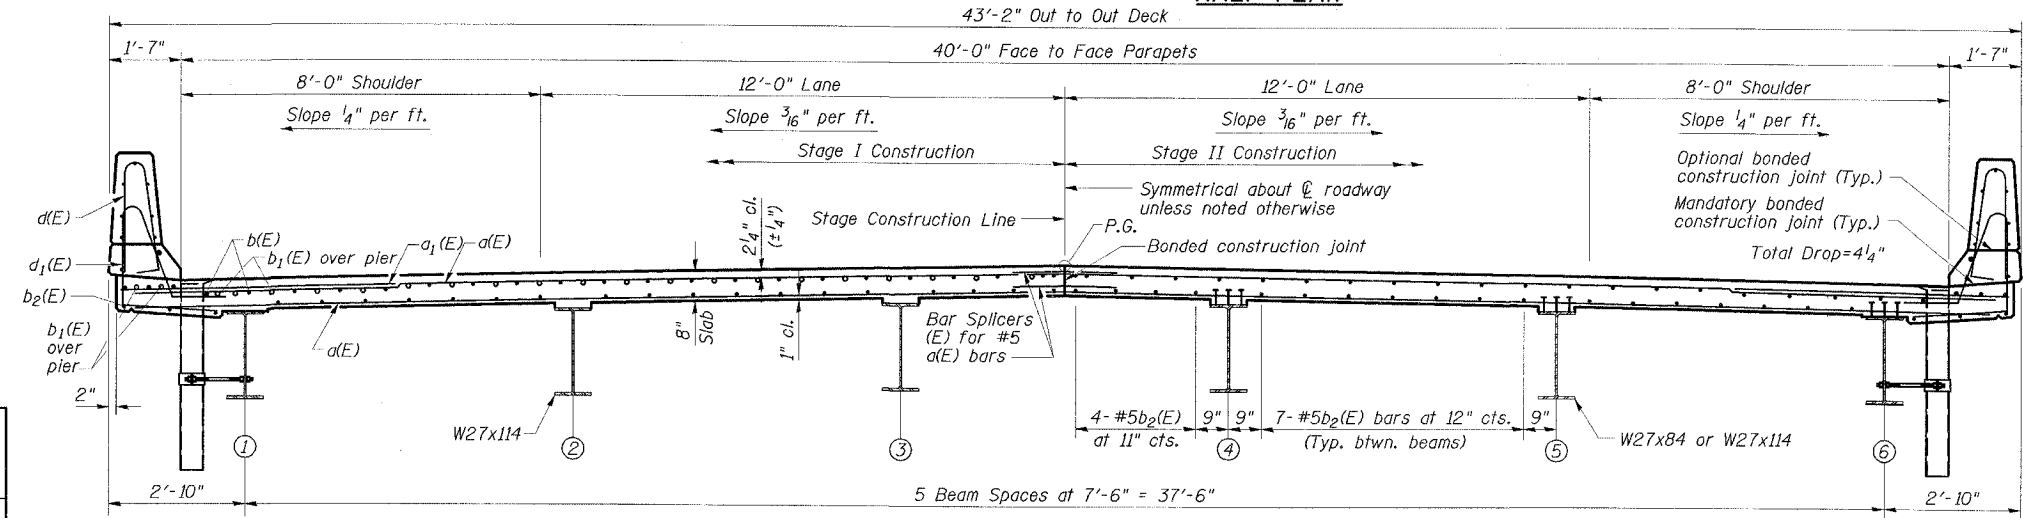

CROSS SECTION  
(Looking South)

NOTES

1. Bars indicated thus: 42x4-#5 etc. indicates 42 lines of bars with 4 lengths per line.
2. See Dwg. No. 14 of 26 for Superstructure Details, Bill of Material, and parapet reinforcement.
3. See Dwg. No. 15 of 26 for Section A-A and diaphragm details.
4. Floor drains shall be located clear of all diaphragms.

**SUPERSTRUCTURE**  
**US ROUTE 45 OVER**  
**BUCK CREEK**  
**FAP RTE 328-SECTION (6BR-2)B-1**  
**CLAY COUNTY**  
**STATION 1510+13.00**  
**STRUCTURE NO. 013-0041**

**ESCA**  
CONSULTANTS, INC.

DESIGNED BY:	ELH	02/07
DRAWN BY:	CJ	02/07
CHECKED BY:	ELH	02/07
APPROVED BY:	RDP	02/07

MINIMUM BAR LAP  
#5.....1'-8"