


FOR INFORMATION ONLY

ROUTE NO.	SECTION	COUNTY	DATE	SHEET	SHEET NO. 2 13 SHEETS
FAP 328	*	CLAY	61	45	
CONTRACT NO. 74037		* 16BR-21B-1			

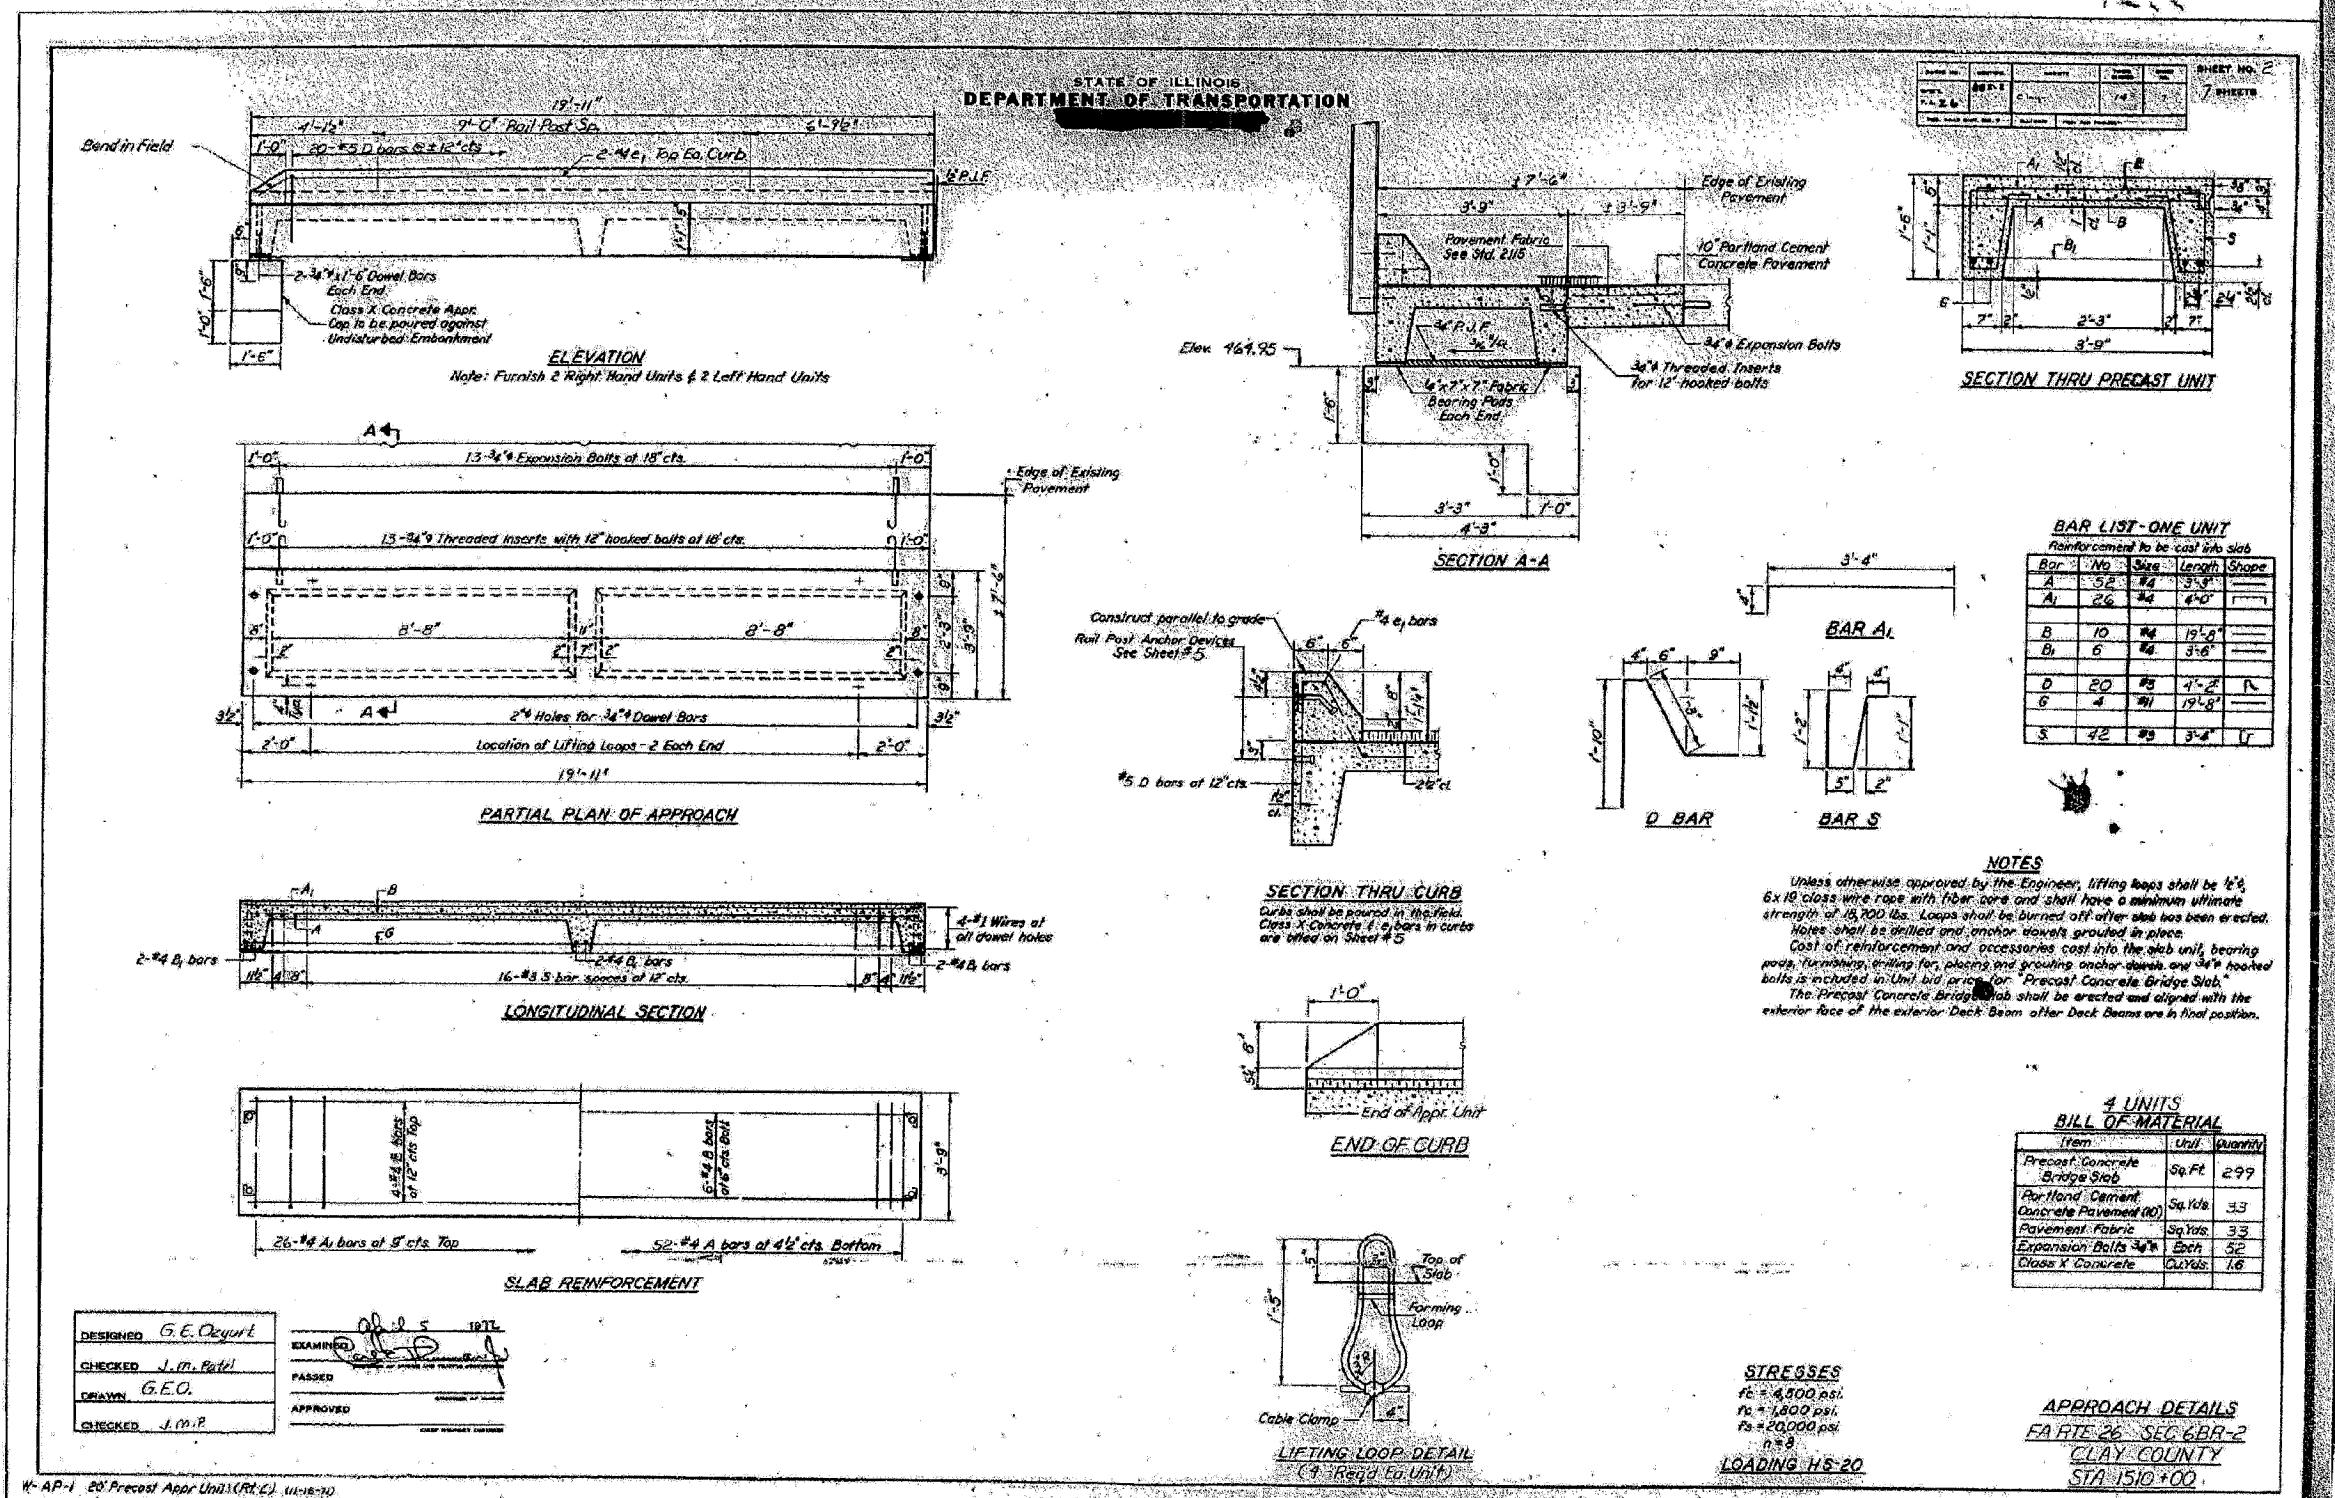

DESIGNED G.E. Ozyurt  
 CHECKED J.M. Patel  
 DRAWN G.E.O.  
 CHECKED J.M.P.

EXAMINED [Signature]  
 PASSED [Signature]  
 APPROVED [Signature]

W-AP-1 20' Precast Appr Units (Rt. L.) (11-18-12)