


FOR INFORMATION ONLY

ROUTE NO.	SECTION	COUNTY	SHEETS	SHEET
FAP 328	*	CLAY	61	53
SHEET NO. 10				
13 SHEETS				
CONTRACT NO. 74037 * 16BR-21B-1				

APP. NO.	SECTION	COUNTY	SHEETS	SHEET
328	15.61Y,RS	CLAY	146	47
FOR ROAD DIST. NO. 1 ALLIANCE PROJECT				

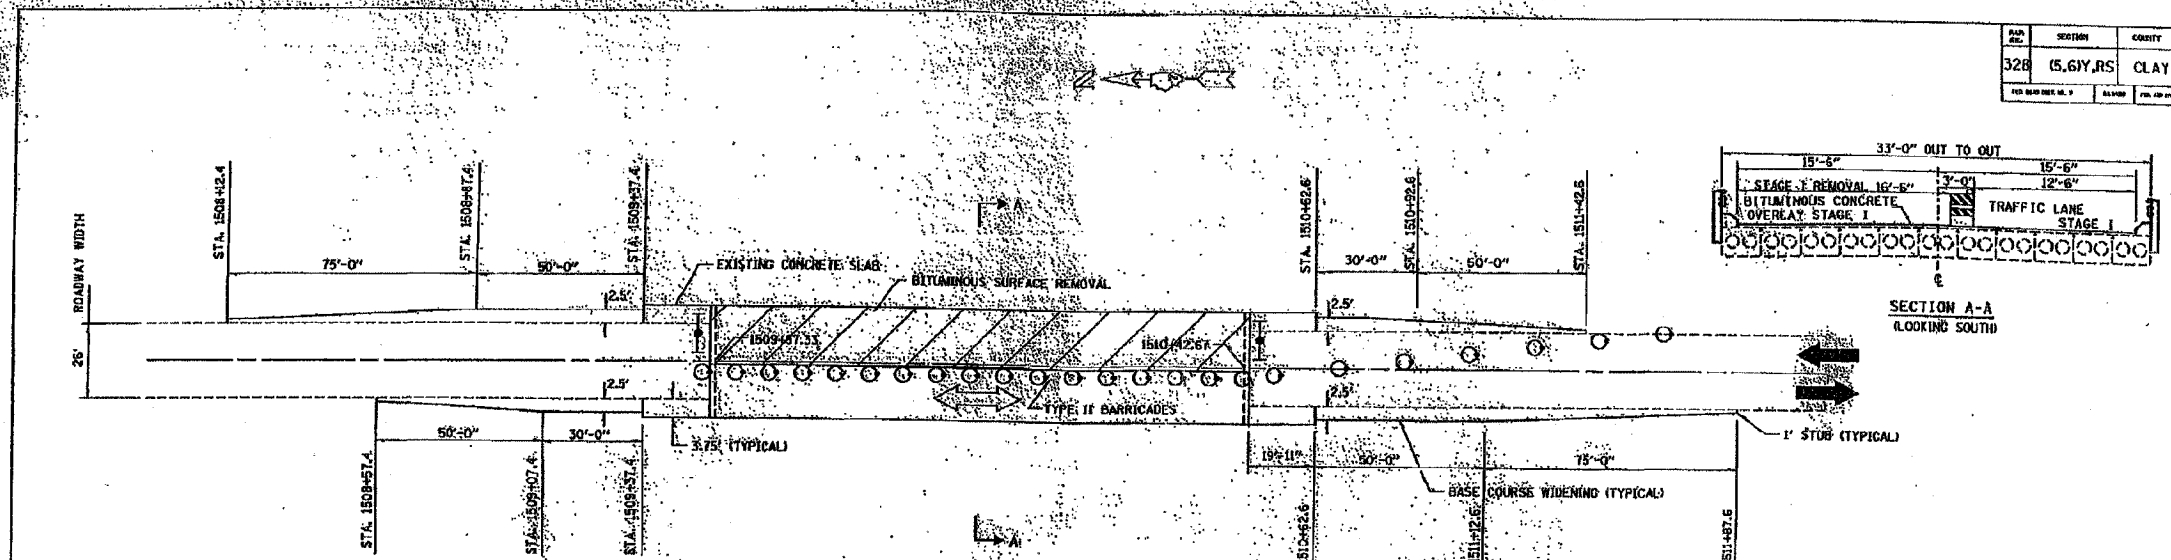


BITUMINOUS CONCRETE REMOVAL (DECK)
 LT. STA. 1509+56.8 TO RT. STA. 1510+43.2 = 1564.50 YDS.

BITUMINOUS CONCRETE SURFACE COURSE, MIX D, CL. I, TY. 2
 NET LT. STA. 1509+56.8 TO RT. STA. 1510+43.2 = 22.4 TON

WATERPROOFING MEMBRANE SYSTEM
 LT. STA. 1509+56.8 TO RT. STA. 1510+43.2 = 1564.50 YDS.

BASE COURSE WIDENING
 RT. STA. 1509+56.8 TO RT. STA. 1510+43.2 = 468.50 YDS.
 LT. STA. 1509+56.8 TO LT. STA. 1510+43.2 = 468.50 YDS.
 TOTAL = 937.00 YDS.

- STAGE 1**
1. CONSTRUCT BASE COURSE WIDENING ON THE RIGHT SIDE OF THE ROADWAY.
 2. INSTALL TRAFFIC CONTROL FOR STAGE I CONSTRUCTION AS PER TRAFFIC CONTROL AND PROTECTION STANDARD 2309 (SPECIAL).
 3. CONSTRUCT STAGE I REPAIRS, SEE SHEET NO. 50 FOR KEYWAY AND DECK BEAM REPAIR LOCATIONS.
 4. CONSTRUCT BASE COURSE WIDENING ON THE LEFT SIDE OF ROADWAY.

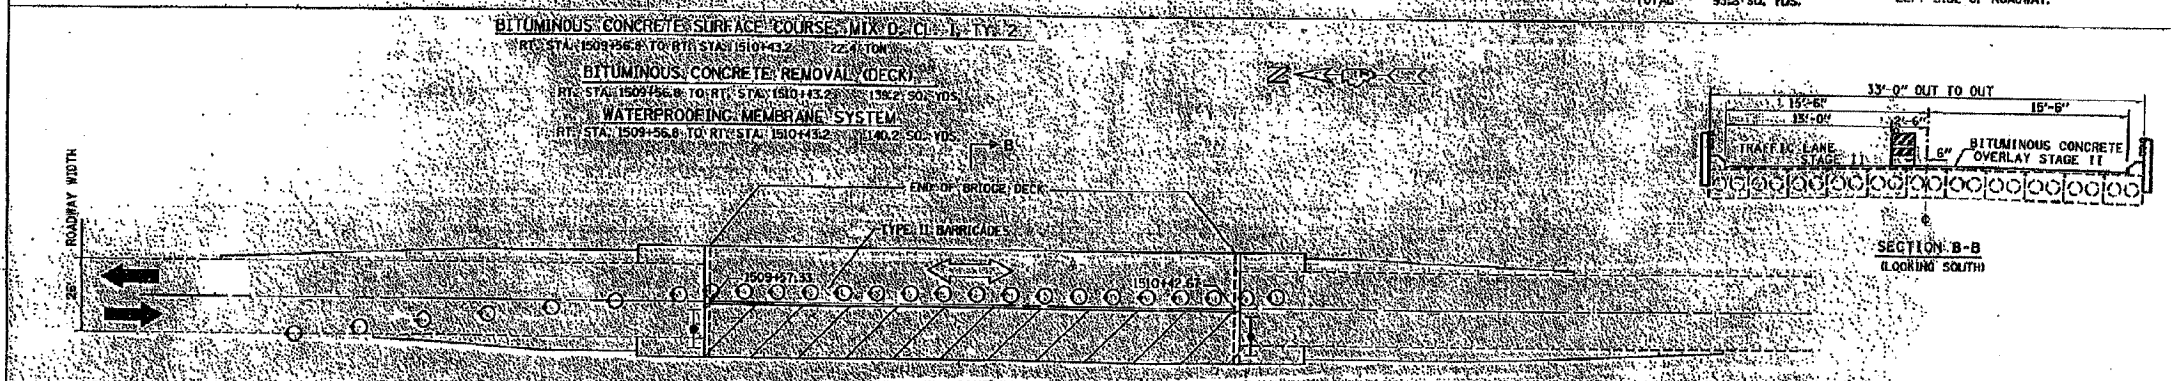

- STAGE 2**
1. RELOCATE TRAFFIC CONTROL FOR STAGE II CONSTRUCTION.
 2. CONSTRUCT STAGE II REPAIRS.
 3. REMOVE TEMPORARY TRAFFIC CONTROL.

BUCK CREEK
 SECTION 15.61Y,RS
 CLAY COUNTY
 STA. 1510+00
 (SM. 013-0012)

BRIDGE STAGE CONSTRUCTION - BUCK CREEK