




FOR INFORMATION ONLY

ROUTE NO.	SECTION	COUNTY	SHEET NO.	SHEET NO.
FAP 328	5,6JY,RS	CLAY	61	55
CONTRACT NO. 74037				* 16BR-2B-1

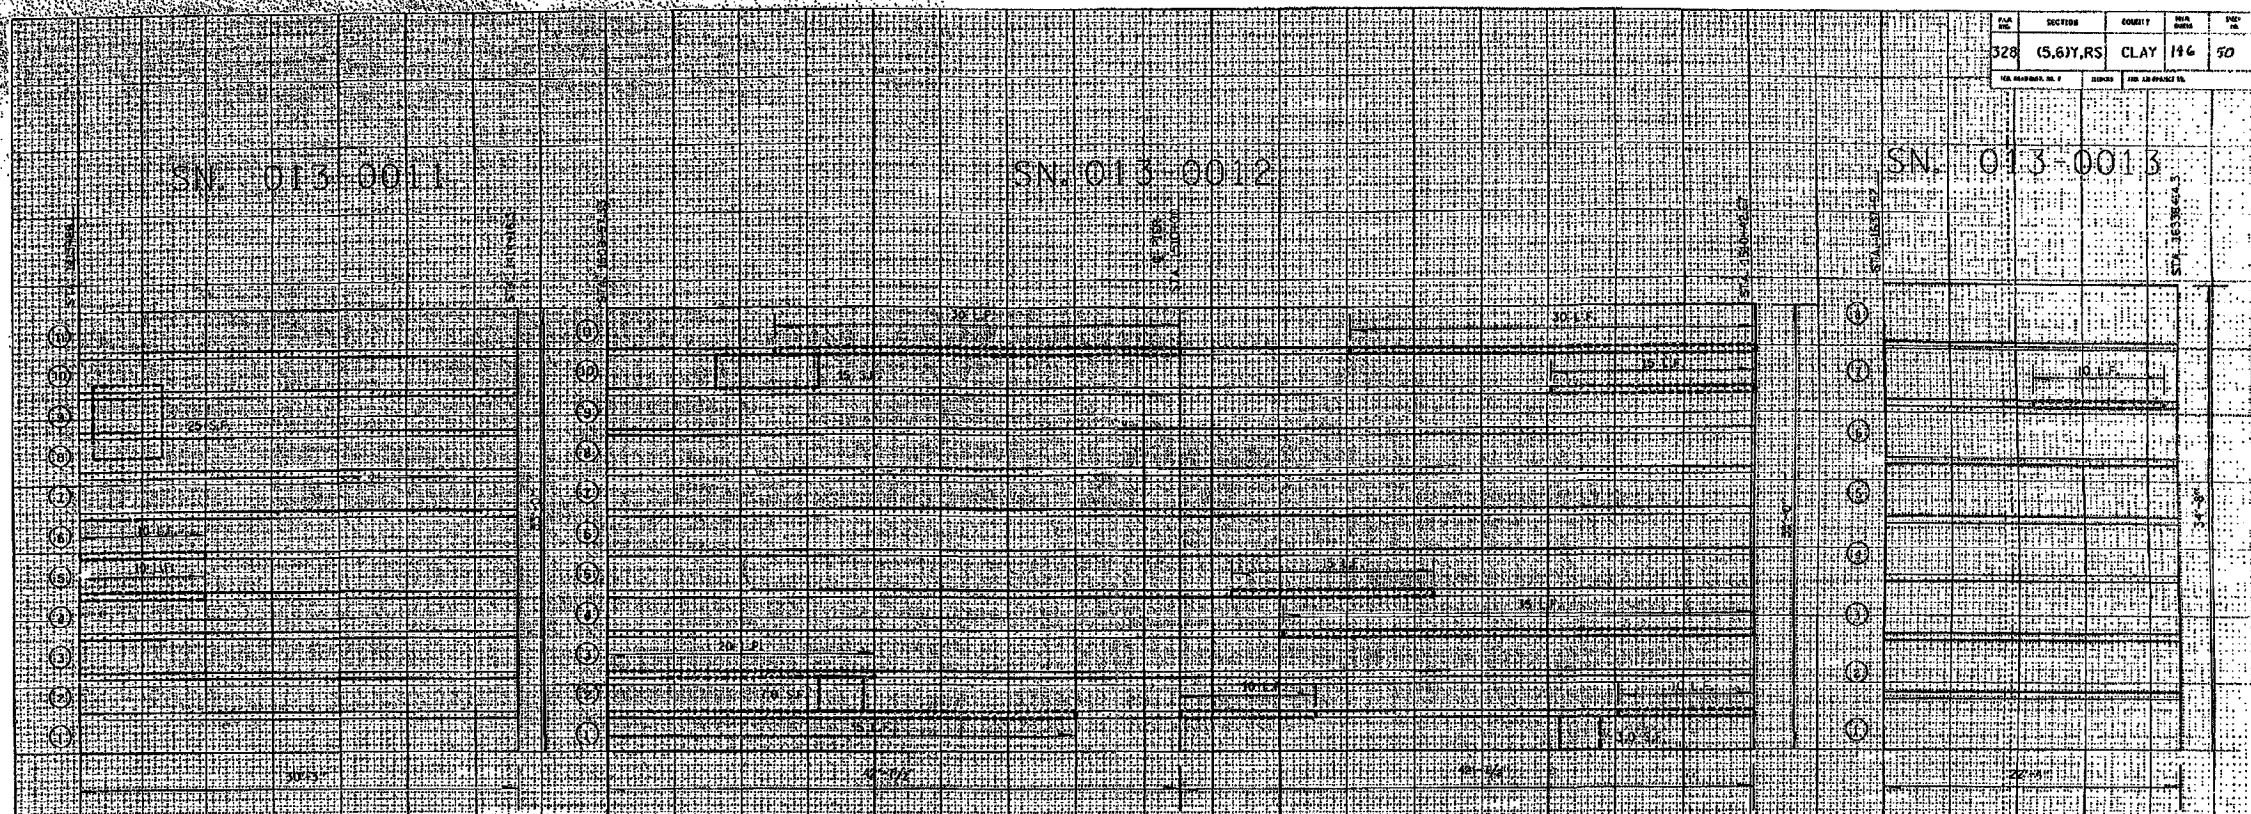

FLOORSLAB DOWN

BILL OF MATERIAL					
ITEM	UNIT	0011	0012	0013	TOTAL
TRAFFIC CONT. AND PROT. STAND. 2' HIGH SPECIAL	EACH	1	1	1	3
BASE COURSE WIDENING SPECIAL	SQ. YDS.	108.8	93.2	149.0	351
BITUMINOUS CONCRETE REMOVAL DECK	SQ. YDS.	114.8	297.6	84.6	497
KEYWAY REPAIR	LIN. FT.	20	200	10	230
CONCRETE DECK BEAM REPAIR	SQ. FT.	25	25		50
CONCRETE REMOVAL	CU. YD.		1.6		1.6
PREFORMED JOINT SEAL 1/2"	LIN. FT.		33		33
CLASS II CONCRETE	CU. YD.		2.2		2.2
FURNISHING AND ERECTING STRUCTURAL STEEL	POUND		1370		1370
REINFORCEMENT BARS (EXCEPTED)	POUND		292		292
WATERPROOFING MEMBRANE SYSTEM	SQ. YDS.	114.8	297.6	84.6	497
BITUMINOUS CONCRETE SURFACE COURSE MIX D. 1/2" (1/2" MIN. THICK)	SQ. YDS.	114.8	94.8	9.4	319

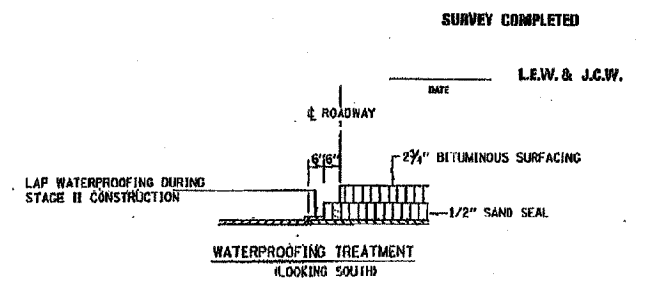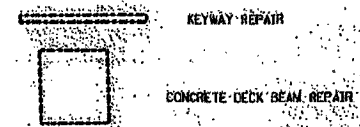

SURVEY COMPLETED  
 DATE \_\_\_\_\_  
 L.E.W. & J.C.W.  
 GROVE, BLICK, AND  
 BRANCH OF ELM RIVER  
 SECTION (5,6)Y,RS  
 CLAY COUNTY  
 STA: 1414+01, 1510+00, 1638+03.2  
 SN: 013-0011  
 SN: 013-0012  
 SN: 013-0013

DELAMTECT SURVEY