




FINAL SURVEY	SURVEYED	PLOTTED	DATE
NOTE BOOK	TEMP. DATE	AREAS CHECKED	
NO.			

ORIGINAL SURVEY	SURVEYED	PLOTTED	DATE
NOTE BOOK	TEMP. DATE	AREAS CHECKED	
NO.			

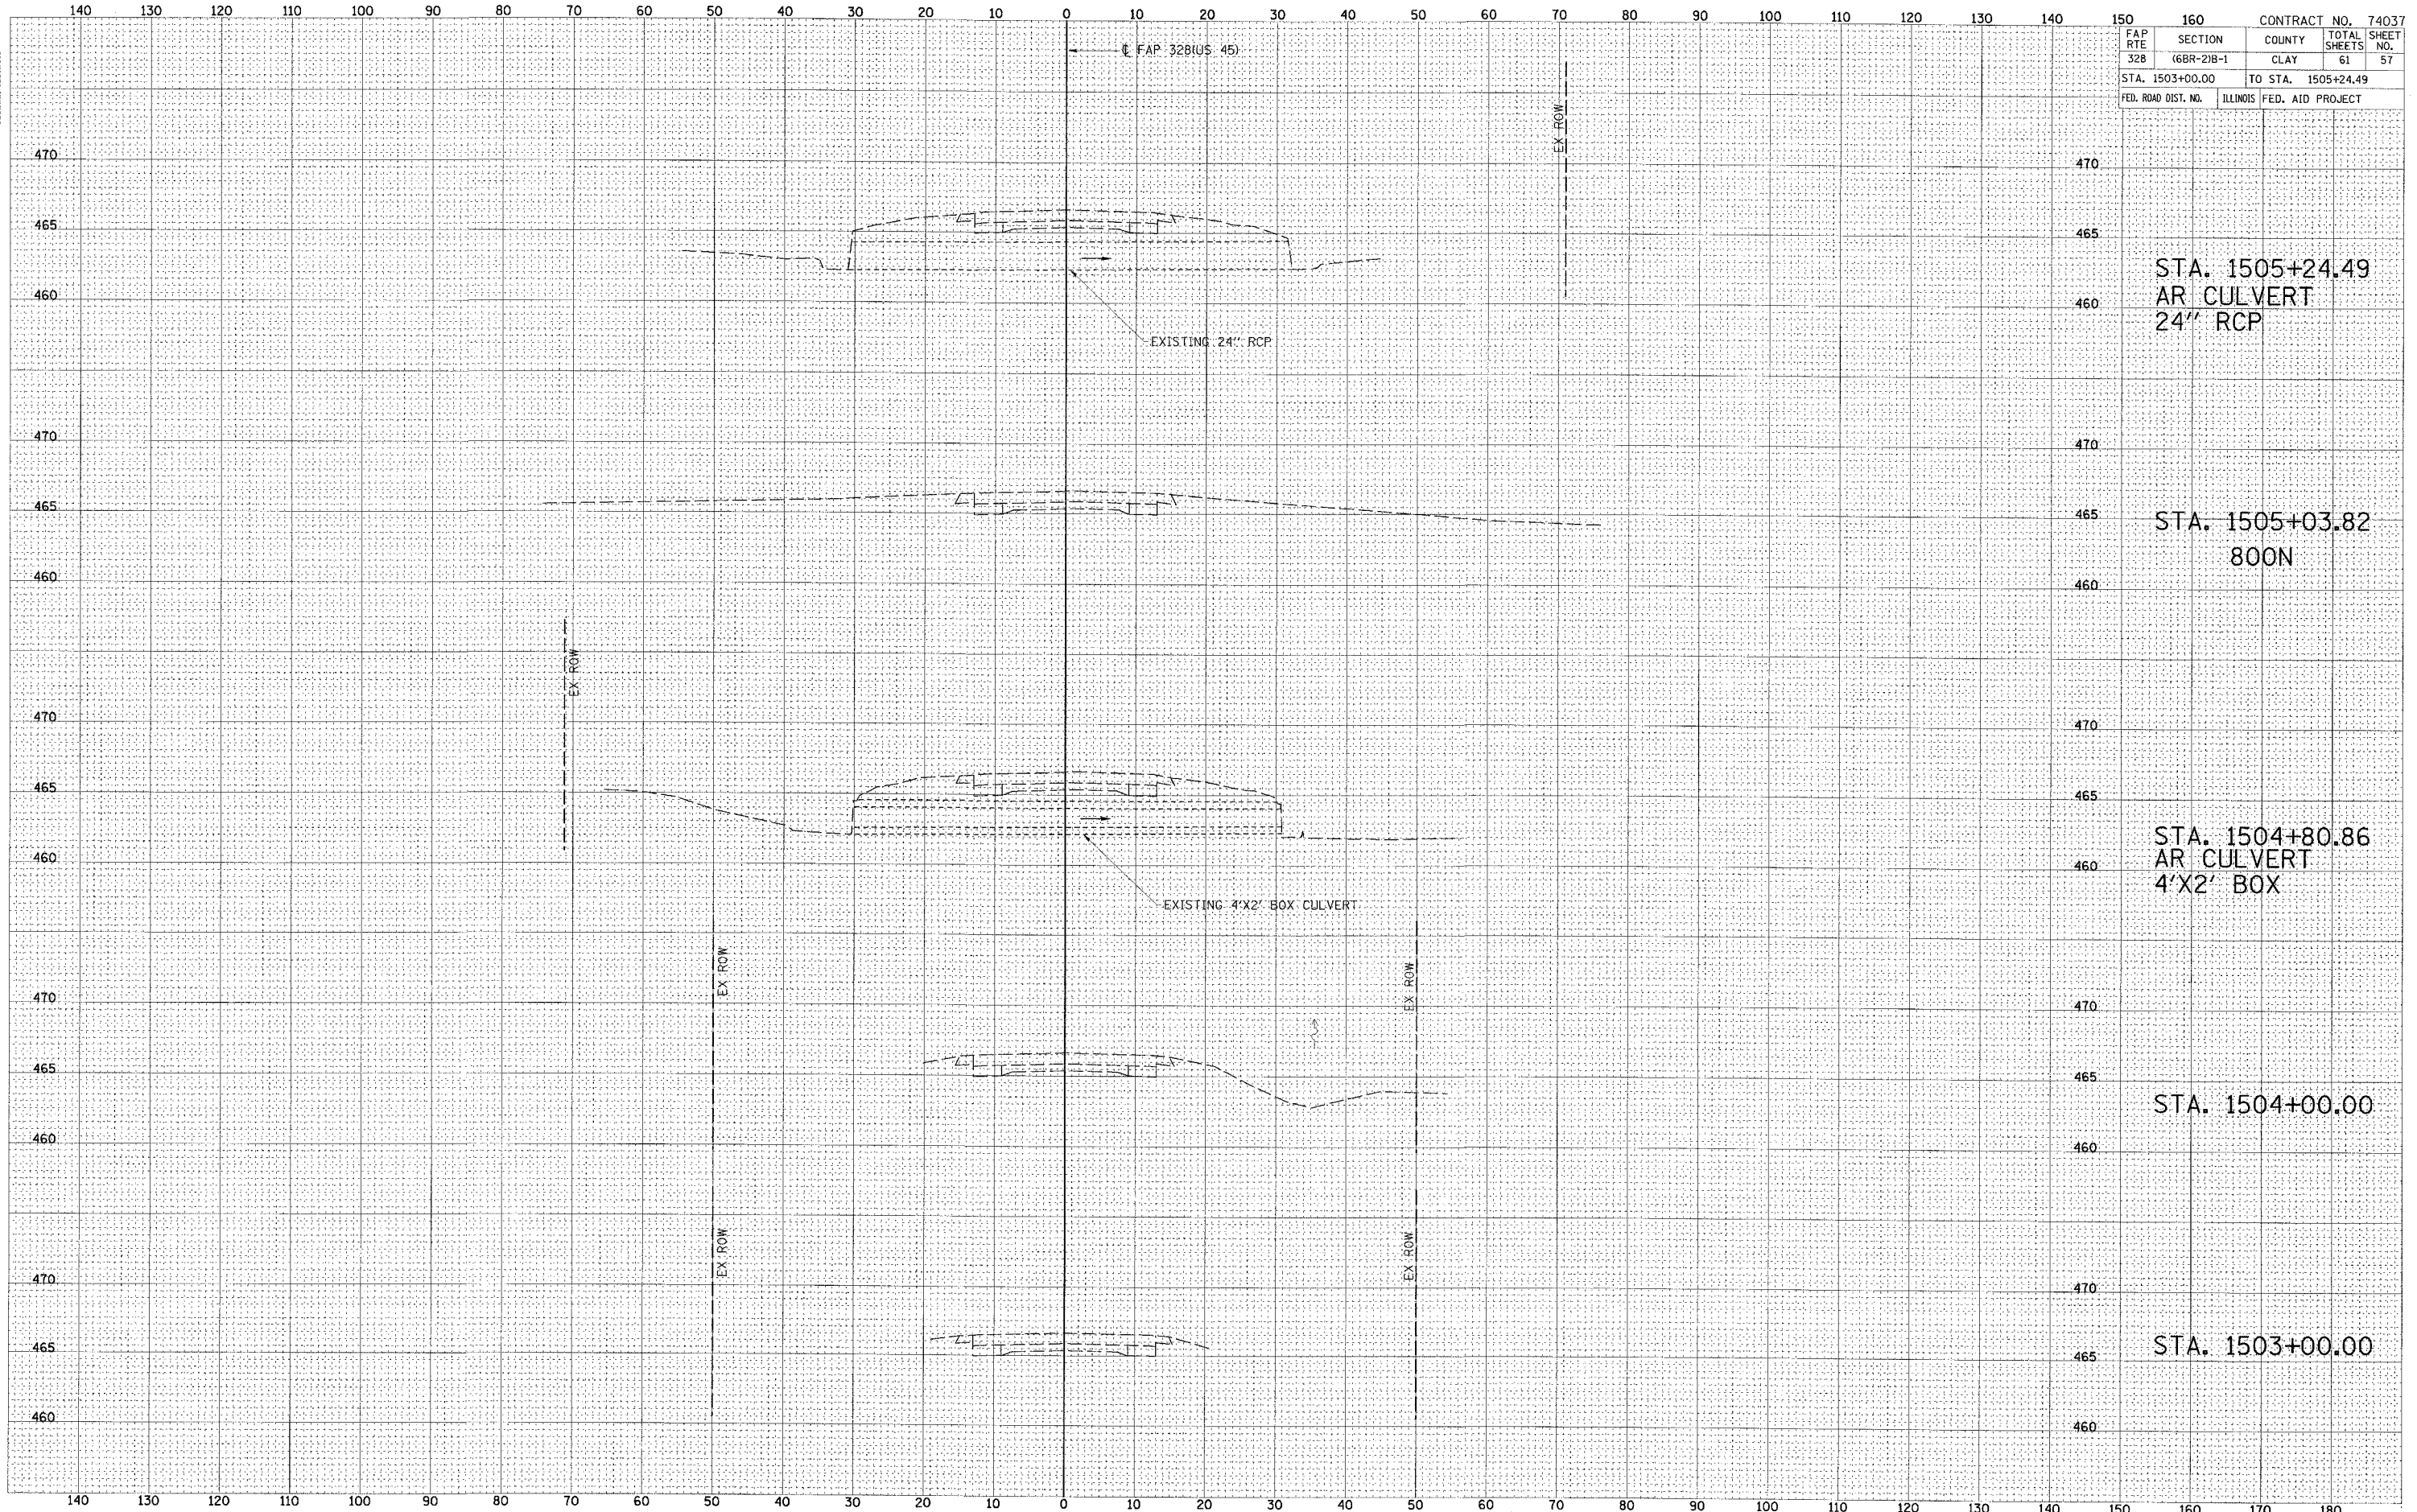

FAP RTE		SECTION		COUNTY		TOTAL SHEETS		SHEET NO.		CONTRACT NO.	
328		6BR-21B-1		CLAY		61		57		74037	
STA. 1503+00.00				TO STA. 1505+24.49							
FED. ROAD DIST. NO.		ILLINOIS		FED. AID PROJECT							

STA. 1505+24.49
AR CULVERT
24" RCP

STA. 1505+03.82
800N

STA. 1504+80.86
AR CULVERT
4'X2' BOX

STA. 1504+00.00

STA. 1503+00.00